


- LOWER GROUND
- 1. PATIO
 - 2. LIVING
 - 3. BAR
 - 4. WC
 - 5. STORAGE

PLAN - LOWER GROUND - 1:200 (A2)

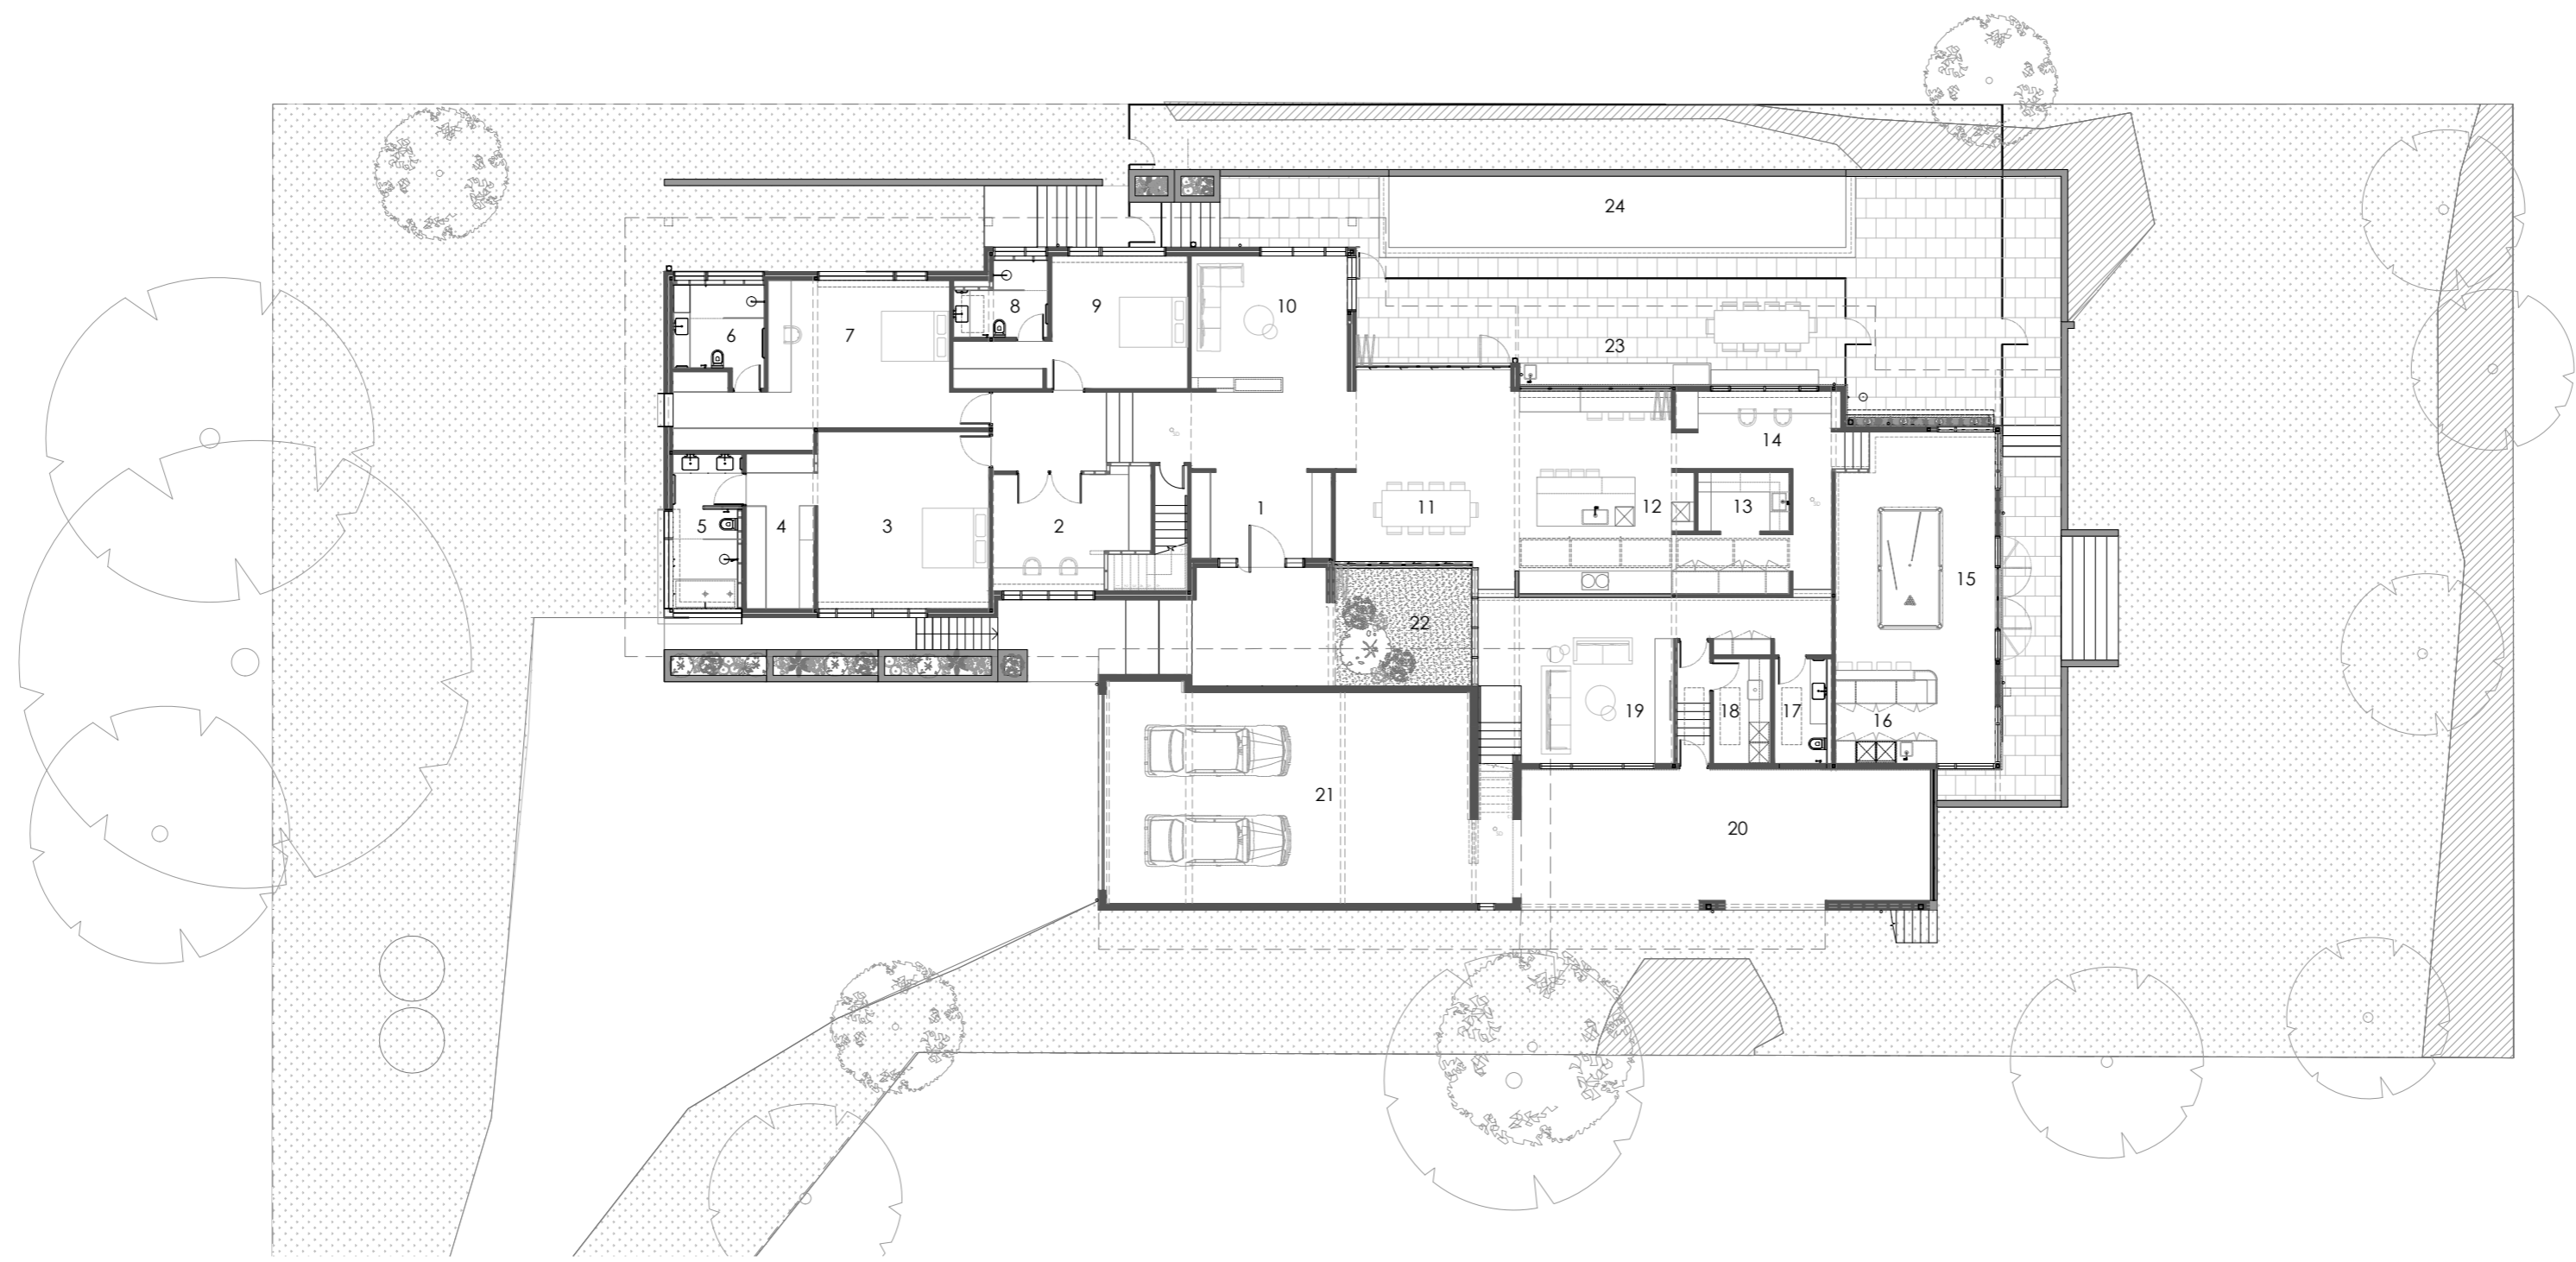



- GROUND FLOOR
- 1. ENTRY
 - 2. STUDY
 - 3. MASTER BED
 - 4. MASTER ROBE
 - 5. MASTER WC
 - 6. BED 2 WC
 - 7. BED 2
 - 8. BED 3 WC
 - 9. BED 3
 - 10. SITTING
 - 11. DINING
 - 12. KITCHEN
 - 13. PANTRY
 - 14. OPEN STUDY
 - 15. RUMPUS
 - 16. BAR
 - 17. POWDER ROOM
 - 18. LAUNDRY
 - 19. FAMILY
 - 20. OUTDOOR COVERED
 - 21. GARAGE
 - 22. COURTYARD
 - 23. BBQ/ALFRESCO
 - 24. POOL

PLAN - GROUND FLOOR - 1:200 (A2)




SCALE: 1:200 (A2)

 

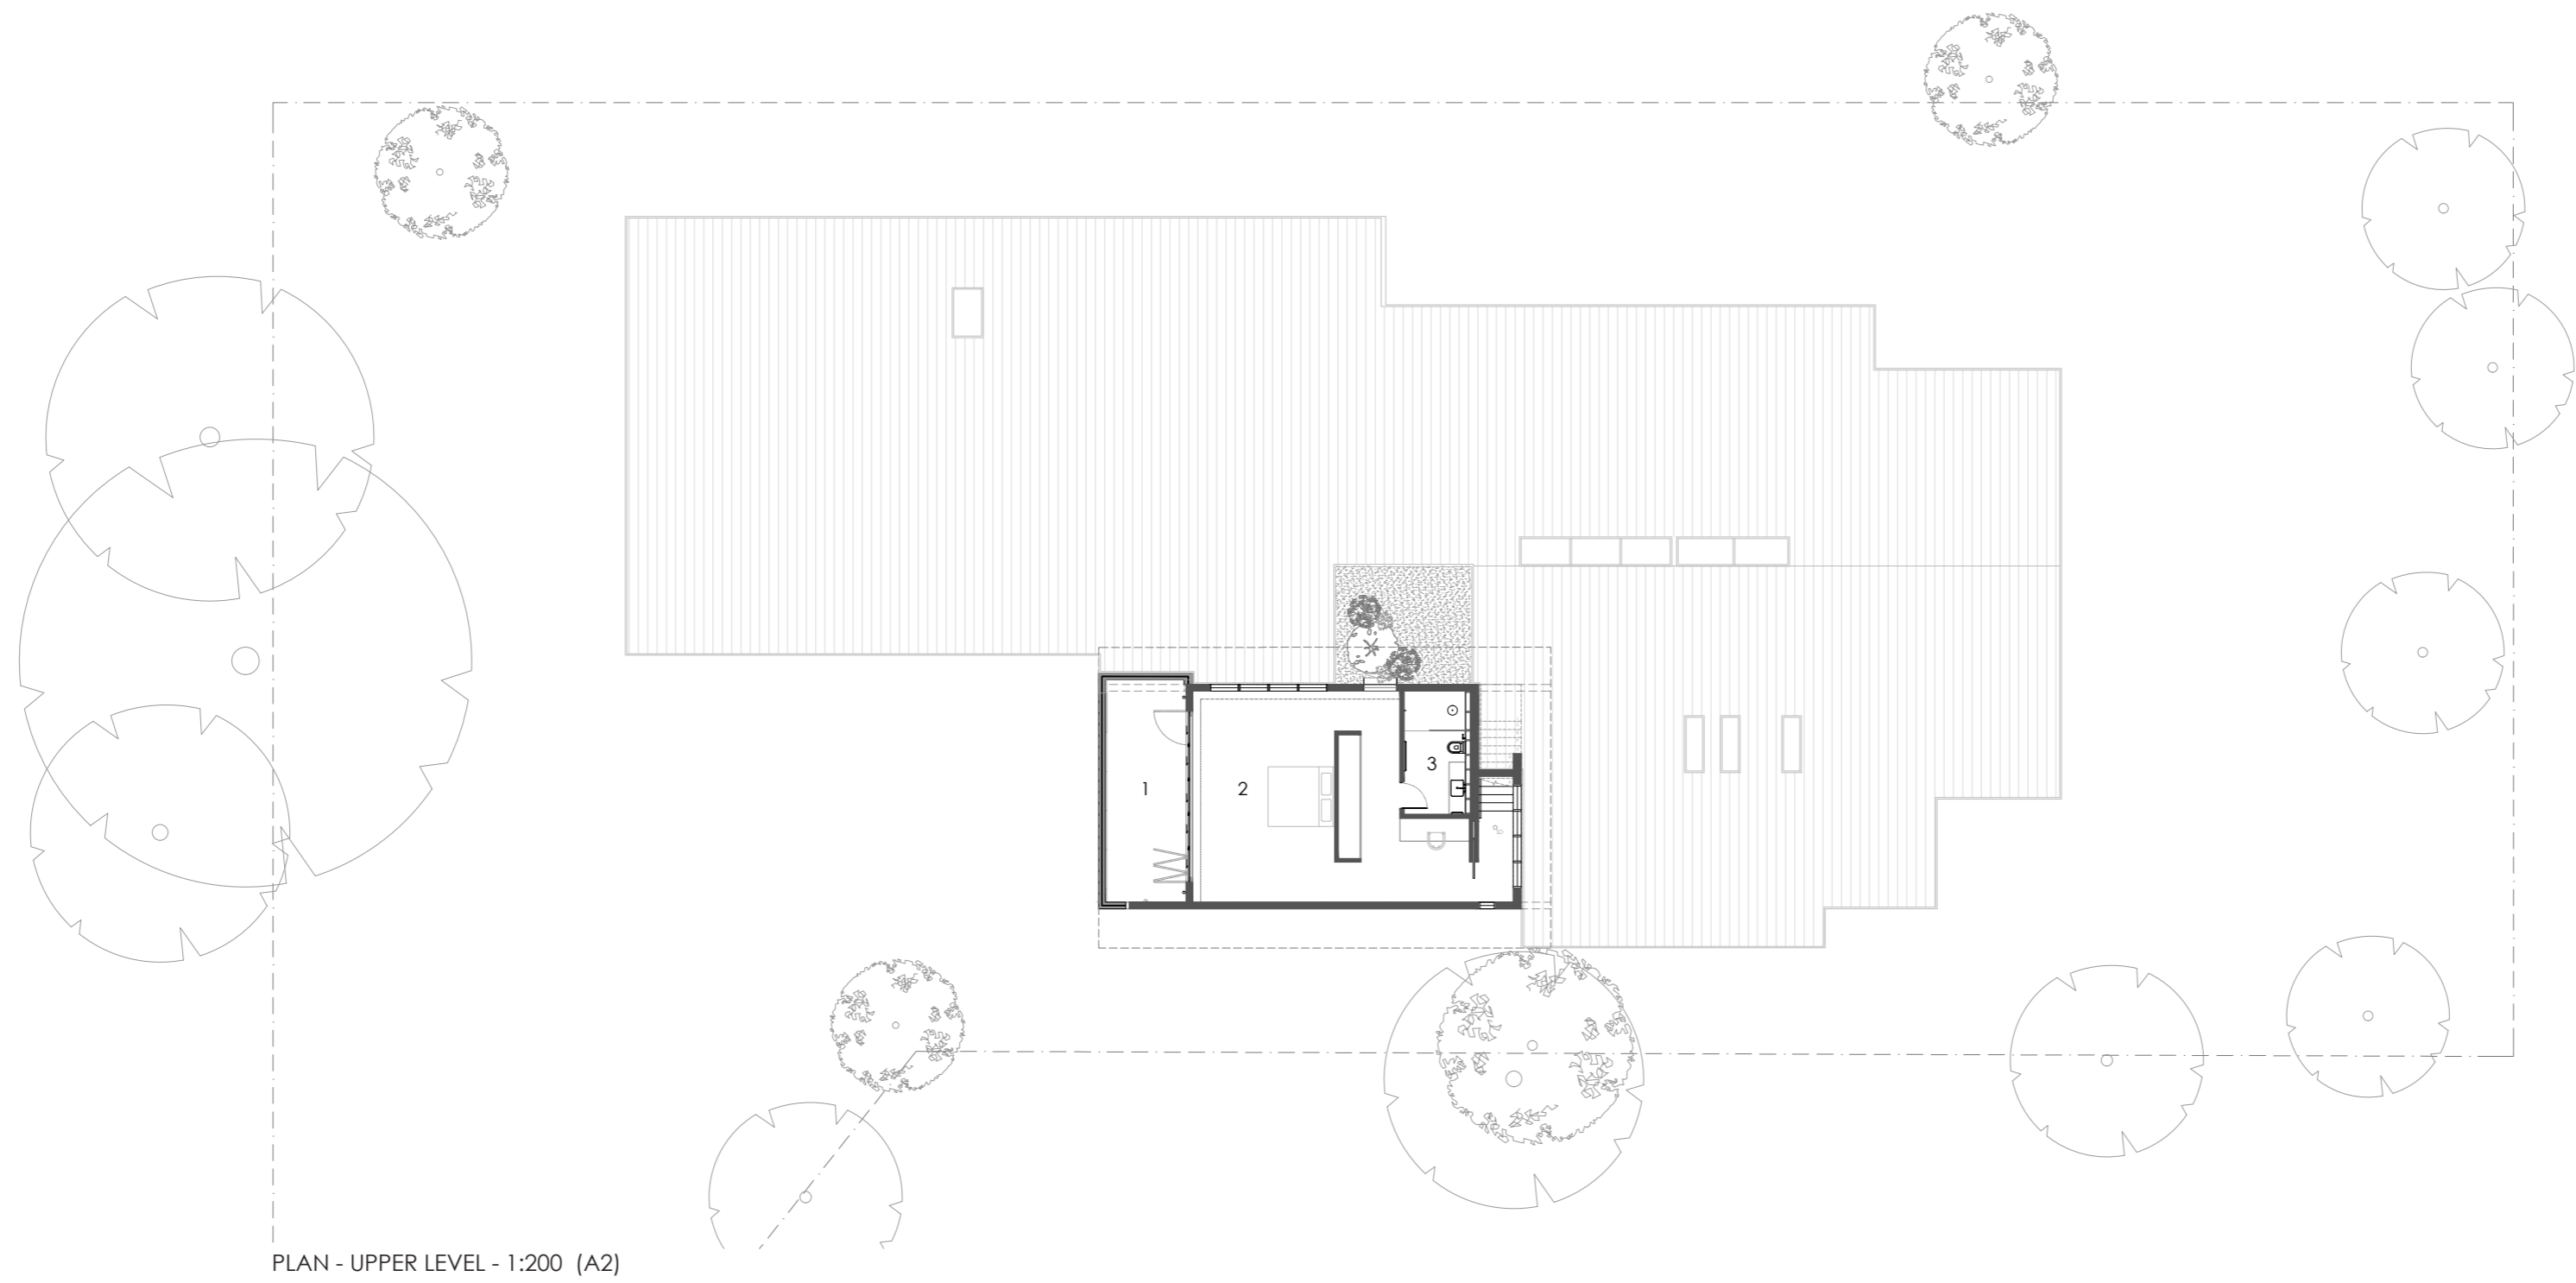

UPPER LEVEL
1. BALCONY
2. GUEST BED
3. GUEST WC

PLAN - UPPER LEVEL - 1:200 (A2)

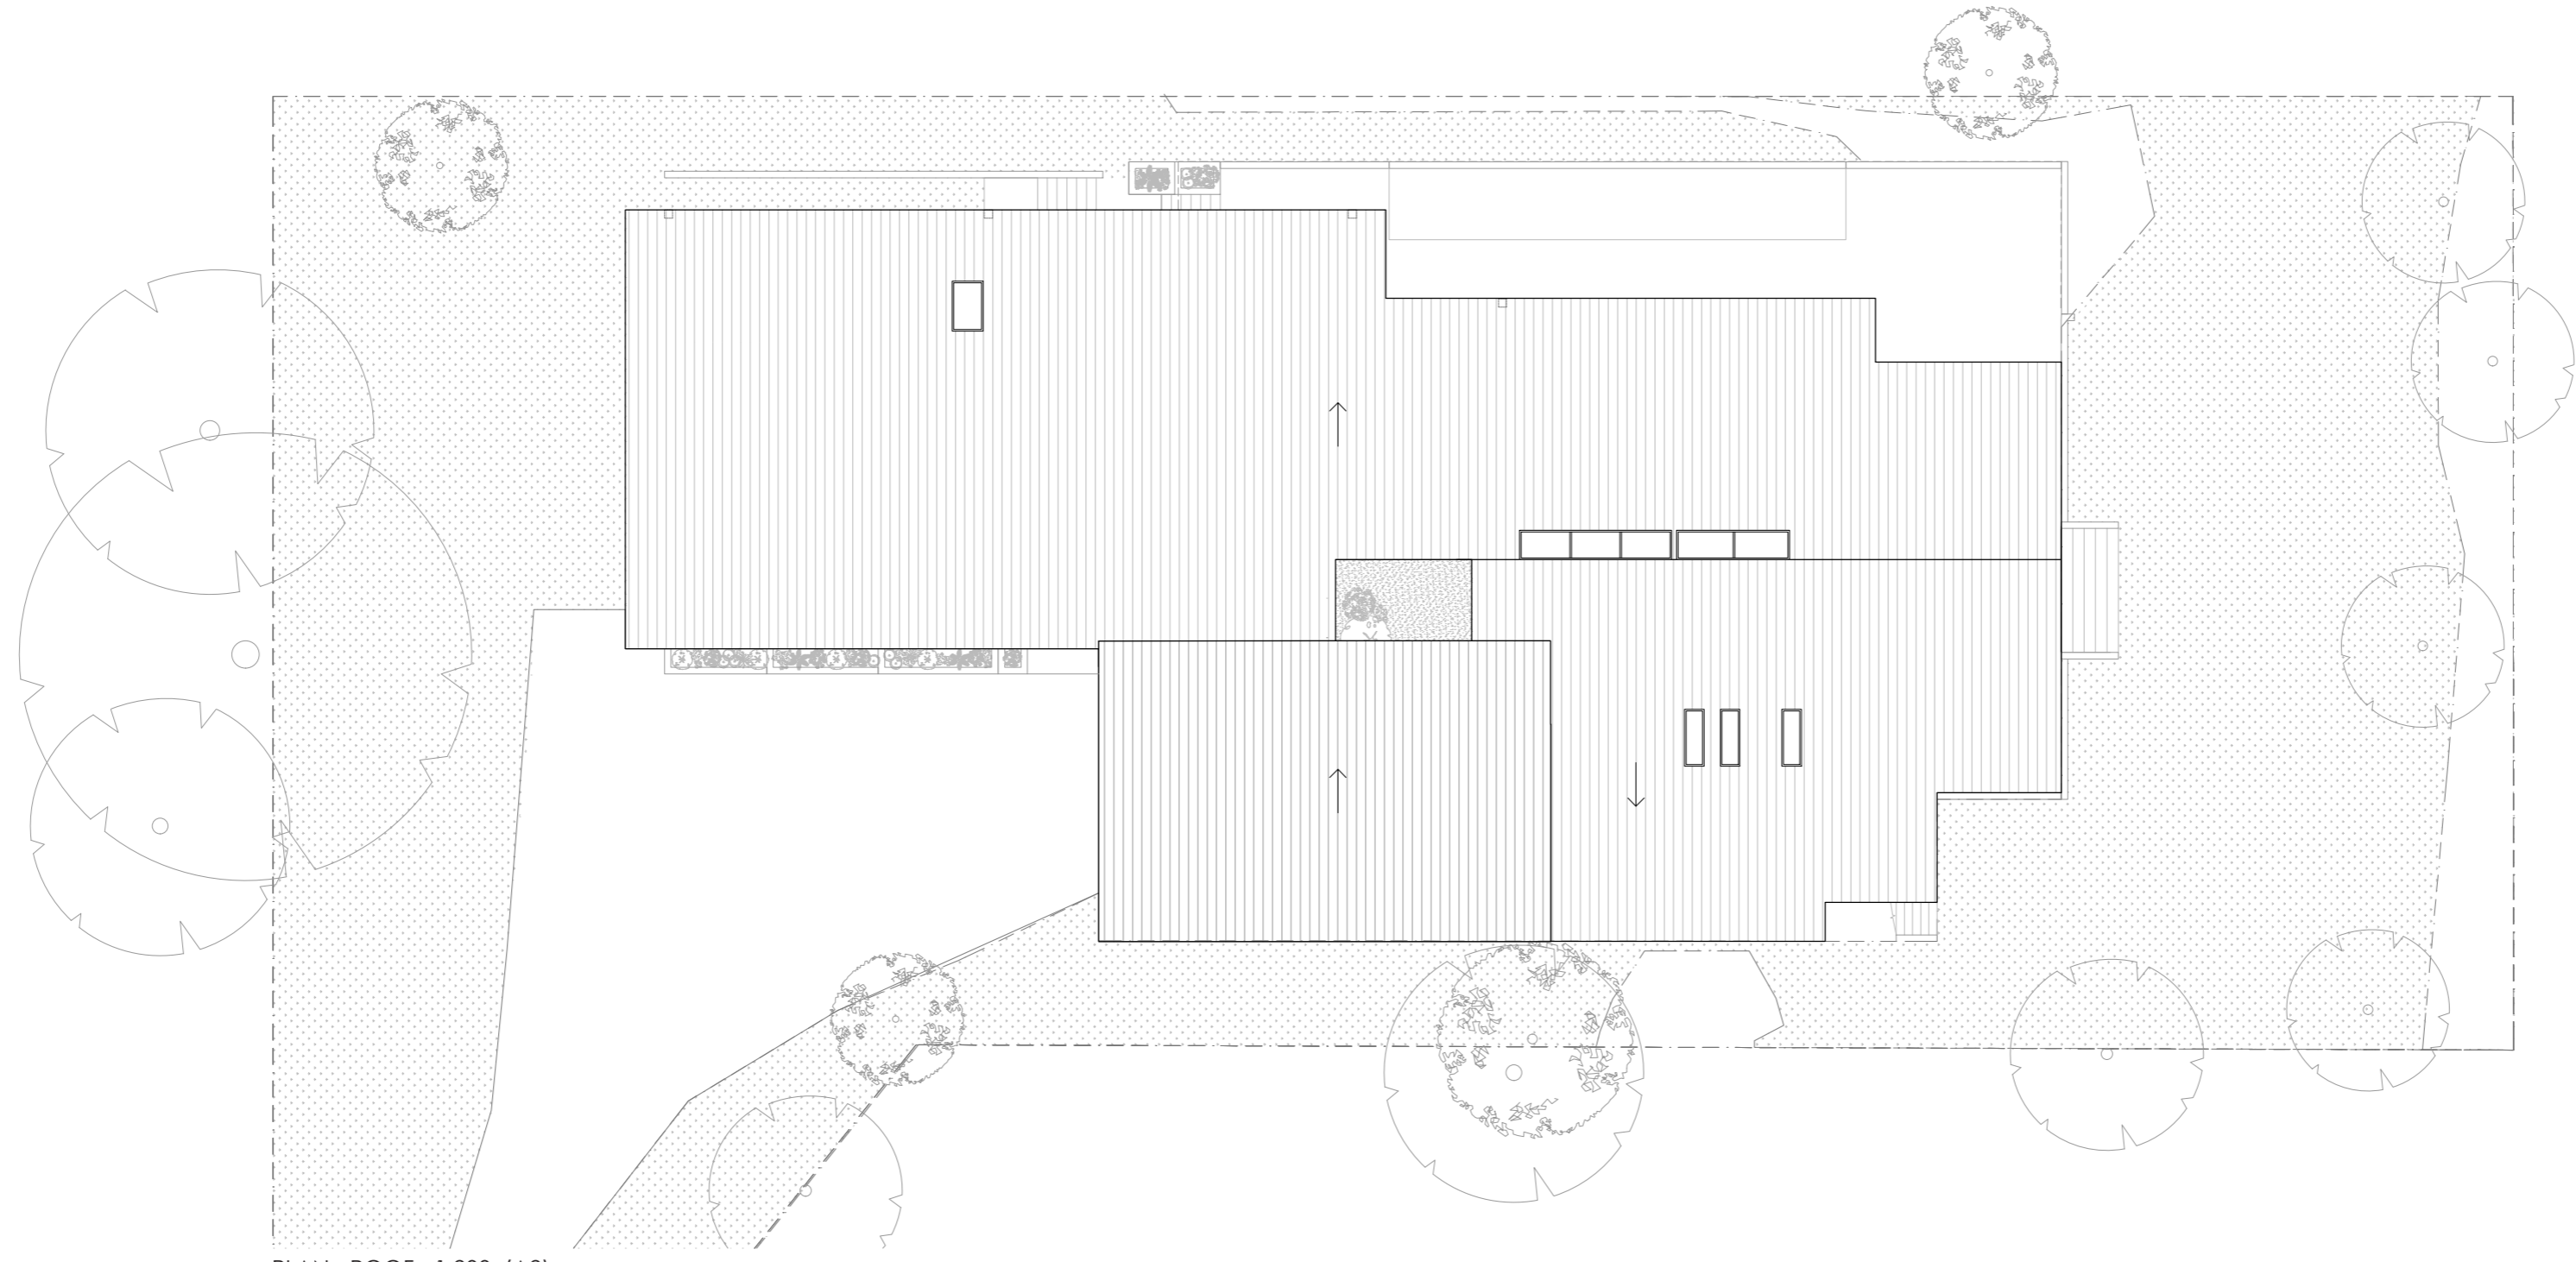

PLAN - ROOF - 1:200 (A2)


0 10m

SCALE: 1:200 (A2)







WEST ELEVATION

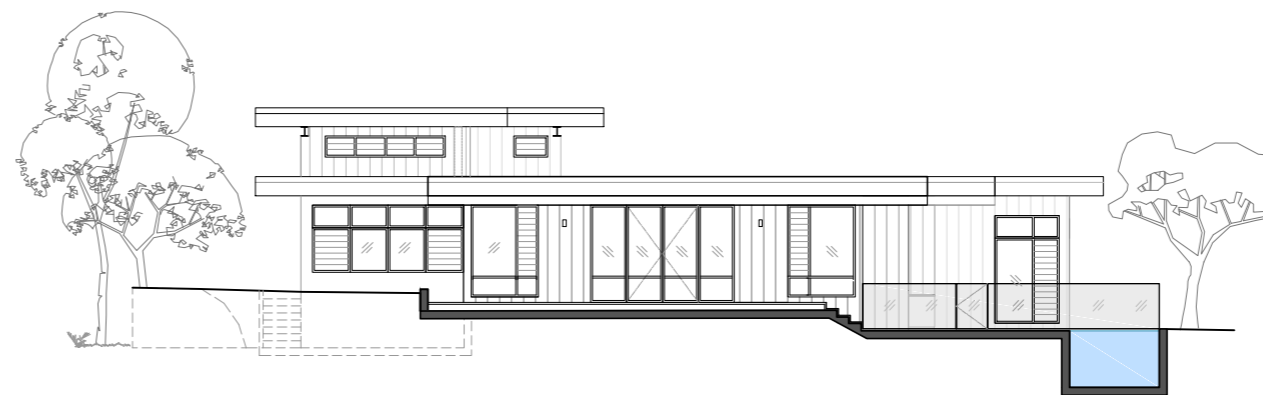

EAST ELEVATION

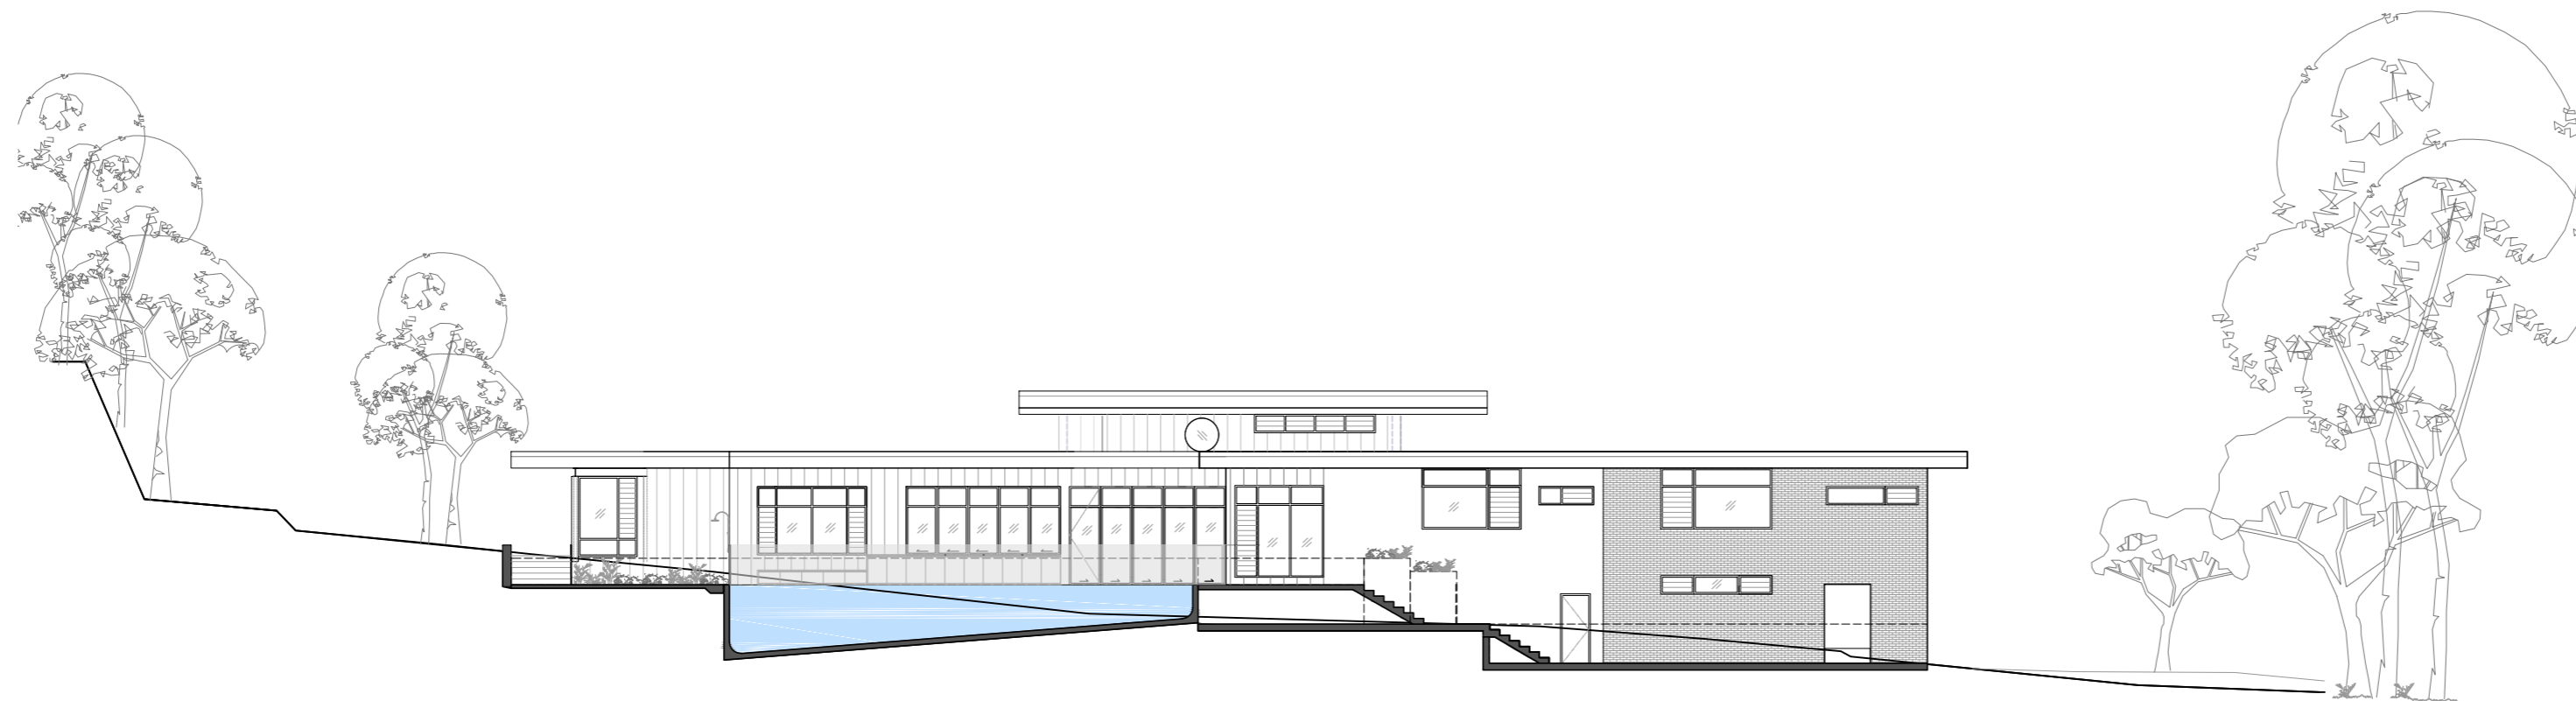

NORTH ELEVATION

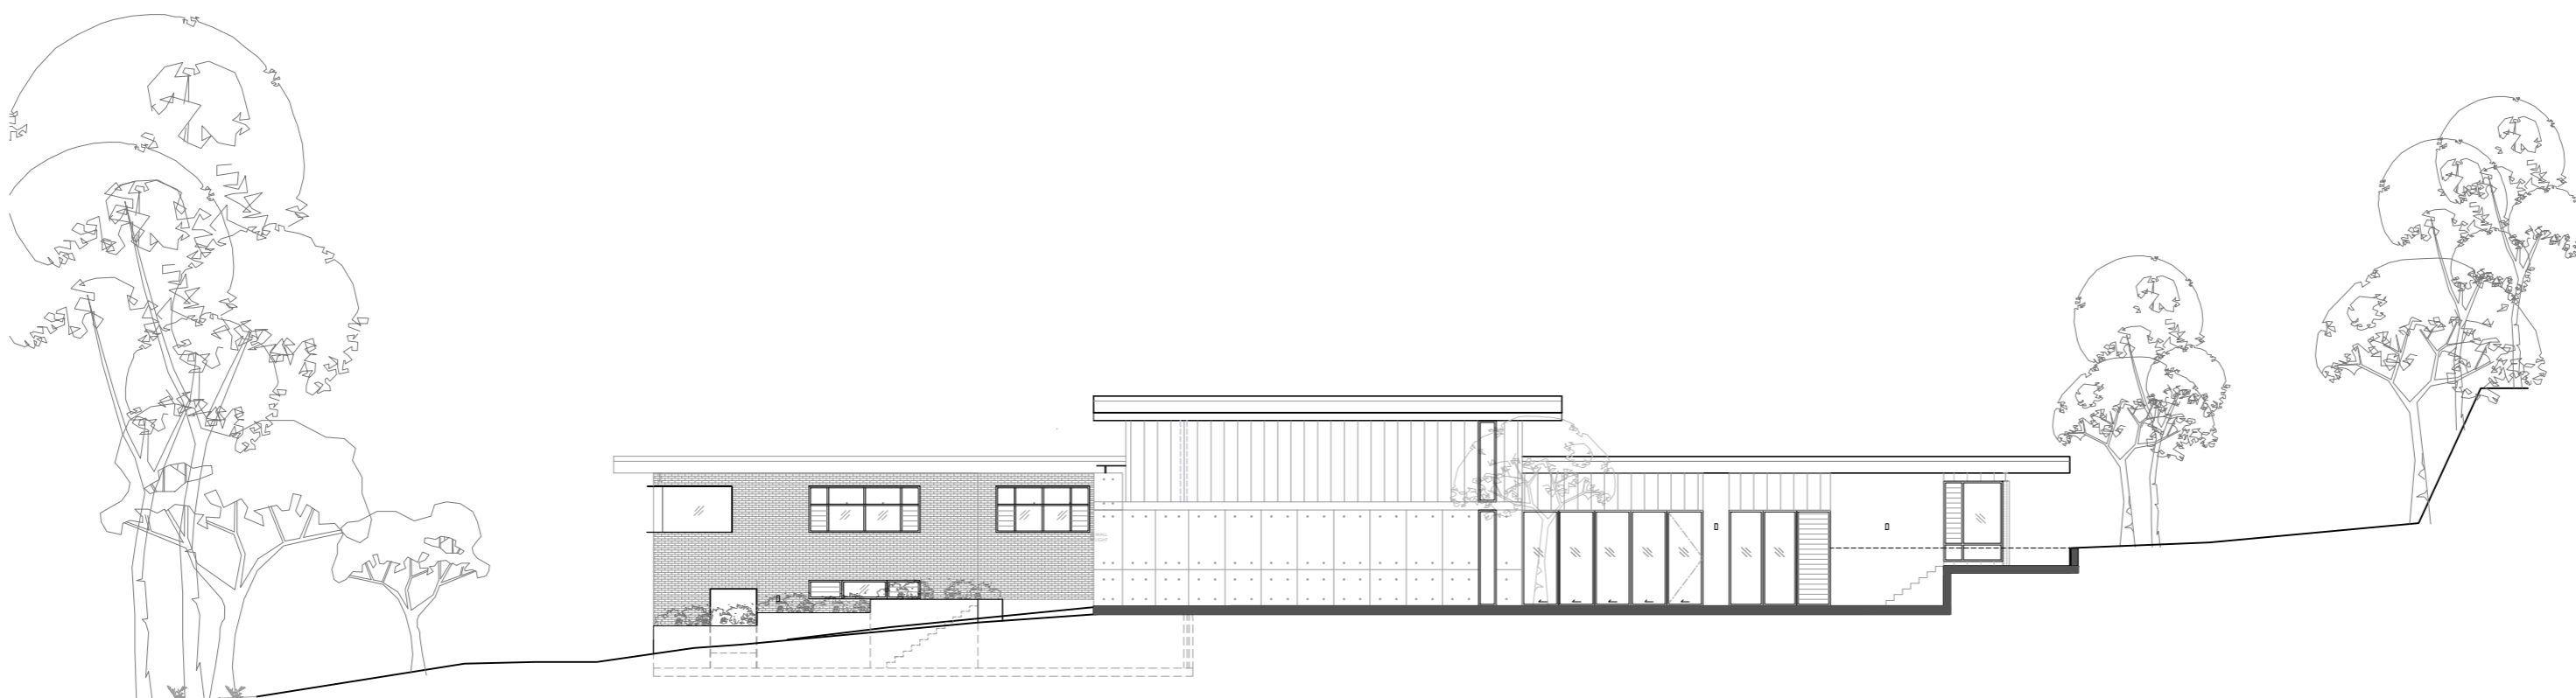

SOUTH ELEVATION

0 10m
SCALE: 1:200 (A2)