


FENCE ON BOUNDARIES  
1M-1.2M

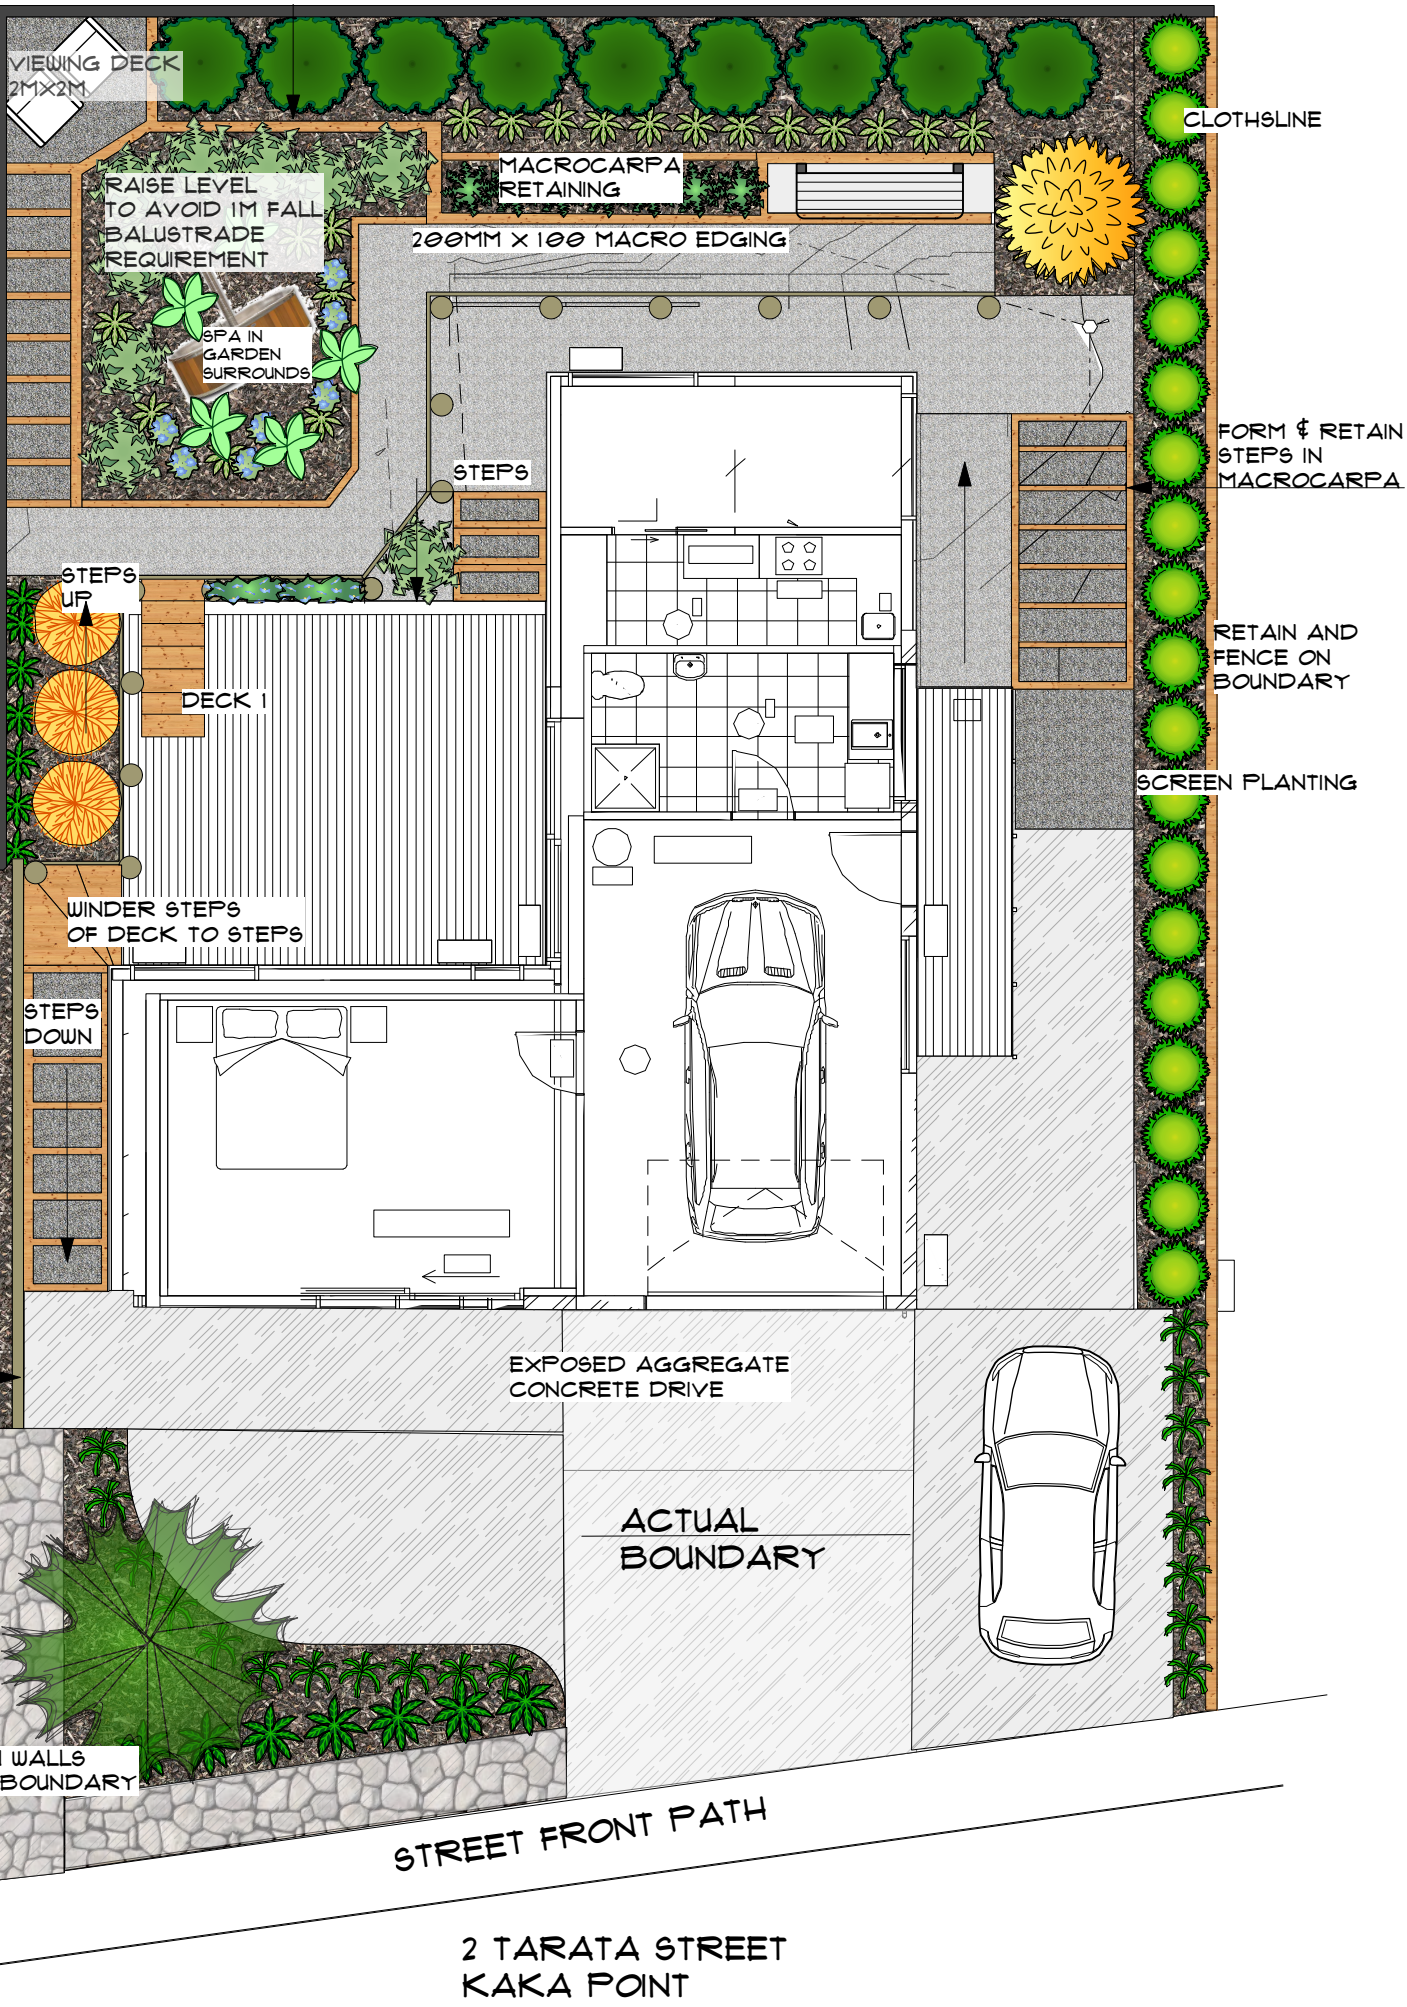

**Landscape Construction Notes, Meeting September 16th, 2022**

**Rua & Jill Morris**

**2 Tarata St, Kaka Point**

**East Boundary**

- 1 Form retaining & construct fence on top
- 2 Supply & Place exposed concrete
- 3 Form macrocarpa steps up to level behind house
- 4 Deck steps to meet level behind house
- 5 Various connecting steps as shown on the plan
- 6 Back terrace retaining, top level deck at least 2m x 2m
- 7 Spa level to be raised so balustrade requirement is avoided on top level
- 8 Winding steps off deck to meet side steps
- 9 Retaining to viewed by engineer on west side
- 10 Retaining meets gabions on boundary
- 11 Form steps down west side of the house

TIMBER  
RETAINING  
ENGINEER  
TO ASSESS

1 Site Plan  
Scale: 1:100