

GROUND FLOOR PLAN & FLOOR FINISHES

THIS IS A DESIGN CONCEPT DRAWING ONLY. NOT FOR CONSTRUCTION. ALL MEASURES FOR FIXTURES FURNISHINGS MUST BE CHECKED ON SITE FOR FIT. ALL TILE METERS MUST BE CHECKED PRIOR TO LAYING. ALL DUE CARE TAKEN BUT NO RESPONSIBILITY.

- GENERAL NOTES:
- PLEASE CHECK ALL MEASURES PRIOR TO COMMENCING ANY WORKS.
 - CHECK PLAN AGAINST INCLUSION LISTS PROVIDED.
 - TILE AS PER PLAN AND ELEVATIONS - CHECK AGAINST SITE MEASURE.
 - PROVIDE SUPPORT IN WALLS FOR ALL JOINERY AND ACCESSORIES.
 - CHECK PLUMBING LOCATIONS TO SUIT PLAN.
 - IF APPLICABLE HEATED TOWEL RAILS ARE TO BE HARDWIRED.

CLIENT _____

ADDRESS WOOLLAHRA

I HAVE READ, UNDERSTOOD AND APPROVED ALL OF THE DIMENSIONS AND SPECIFICATIONS OF DRAWINGS AND AGREEMENT.

SIGNED _____

PRINT NAME _____

DATE _____

DATE	REV.	NOTES
	B	
	C	
	C	
	D	

DRAWING TITLE:

PROPOSED GROUND FLOOR PLAN

SCALE 1: 100

DESIGNED: _____

DRAWN: _____

DATE _____


REVISED No. _____

REVISED BY _____

DATE _____

DRAWING No.:

0.01

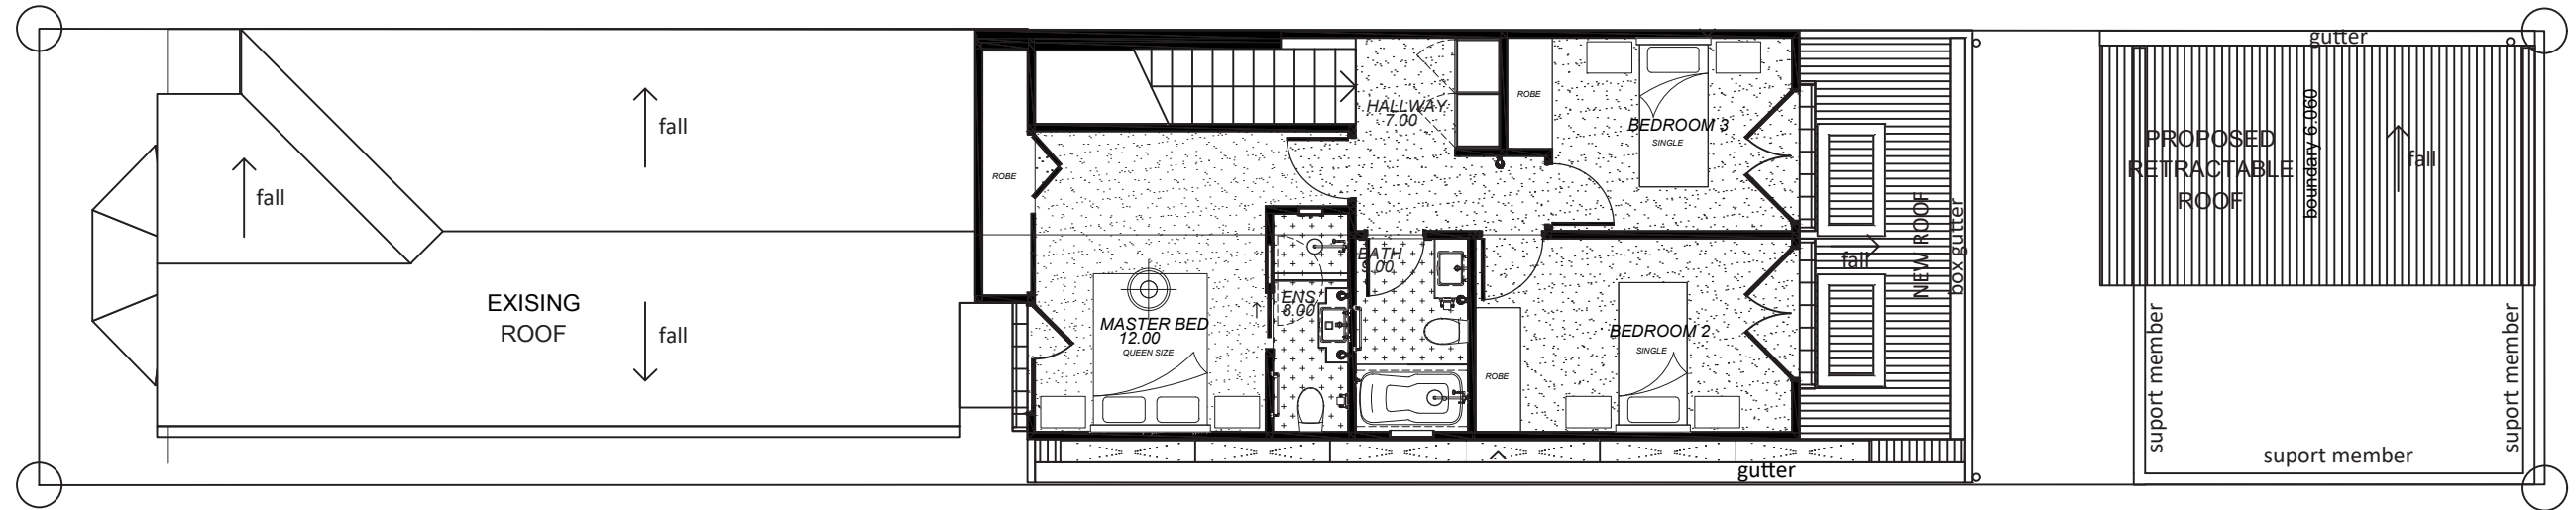

FIRST FLOOR PLAN & FLOOR FINISHES

THIS IS A DESIGN CONCEPT DRAWING ONLY. NOT FOR CONSTRUCTION. ALL MEASURES FOR FIXTURES FURNISHINGS MUST BE CHECKED ON SITE FOR FIT. ALL TILE METERS MUST BE CHECKED PRIOR TO LAYING. ALL DUE CARE TAKEN BUT NO RESPONSIBILITY.

GENERAL NOTES:

- PLEASE CHECK ALL MEASURES PRIOR TO COMMENCING ANY WORKS.
- CHECK PLAN AGAINST INCLUSION LISTS PROVIDED.
- TILE AS PER PLAN AND ELEVATIONS - CHECK AGAINST SITE MEASURE.
- PROVIDE SUPPORT IN WALLS FOR ALL JOINERY AND ACCESSORIES.
- CHECK PLUMBING LOCATIONS TO SUIT PLAN.
- IF APPLICABLE HEATED TOWEL RAILS ARE TO BE HARDWIRED.

CLIENT _____
 ADDRESS WOOLLAHRA

I HAVE READ, UNDERSTOOD AND APPROVED ALL OF THE DIMENSIONS AND SPECIFICATIONS OF DRAWINGS AND AGREEMENT.

SIGNED _____
 PRINT NAME _____
 DATE _____

DATE	REV.	NOTES

DRAWING TITLE:
 PROPOSED FIRST FLOOR PLAN
 SCALE 1: 100

DESIGNED: _____
 DRAWN: _____
 DATE _____
 REVISED No. _____
 REVISED BY _____
 DATE _____

DRAWING No.:
0.02