


← EXISTING | NEW →

PRIVATE ACCESS

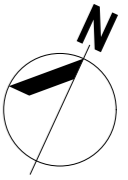


LEGEND

- 0. ENTRY
- 1. LIVING
- 2. OUTDOOR LIVING
- 3. KITCHEN
- 4. BEDROOM
- 5. ENSUITE
- 6. BATHROOM/POWDER
- 7. LAUNDRY
- 8. STORAGE
- 9. WIR / WR
- 10. GARAGE
- 11. TERRACE

UNIT 4:
 GROUND FLOOR AREA - 55.0m²
 FIRST FLOOR AREA - 38.3m²
 TOTAL AREA - 93.3m²


UNIT 5:
 GROUND FLOOR AREA - 48.7m²
 FIRST FLOOR AREA - 45.6m²
 (EXCLUDING TERRACE - 15.70m²)
 TOTAL AREA - 94.3m²

OVERALL TOTAL - 187.6m²
 SITE AREA - 725m²

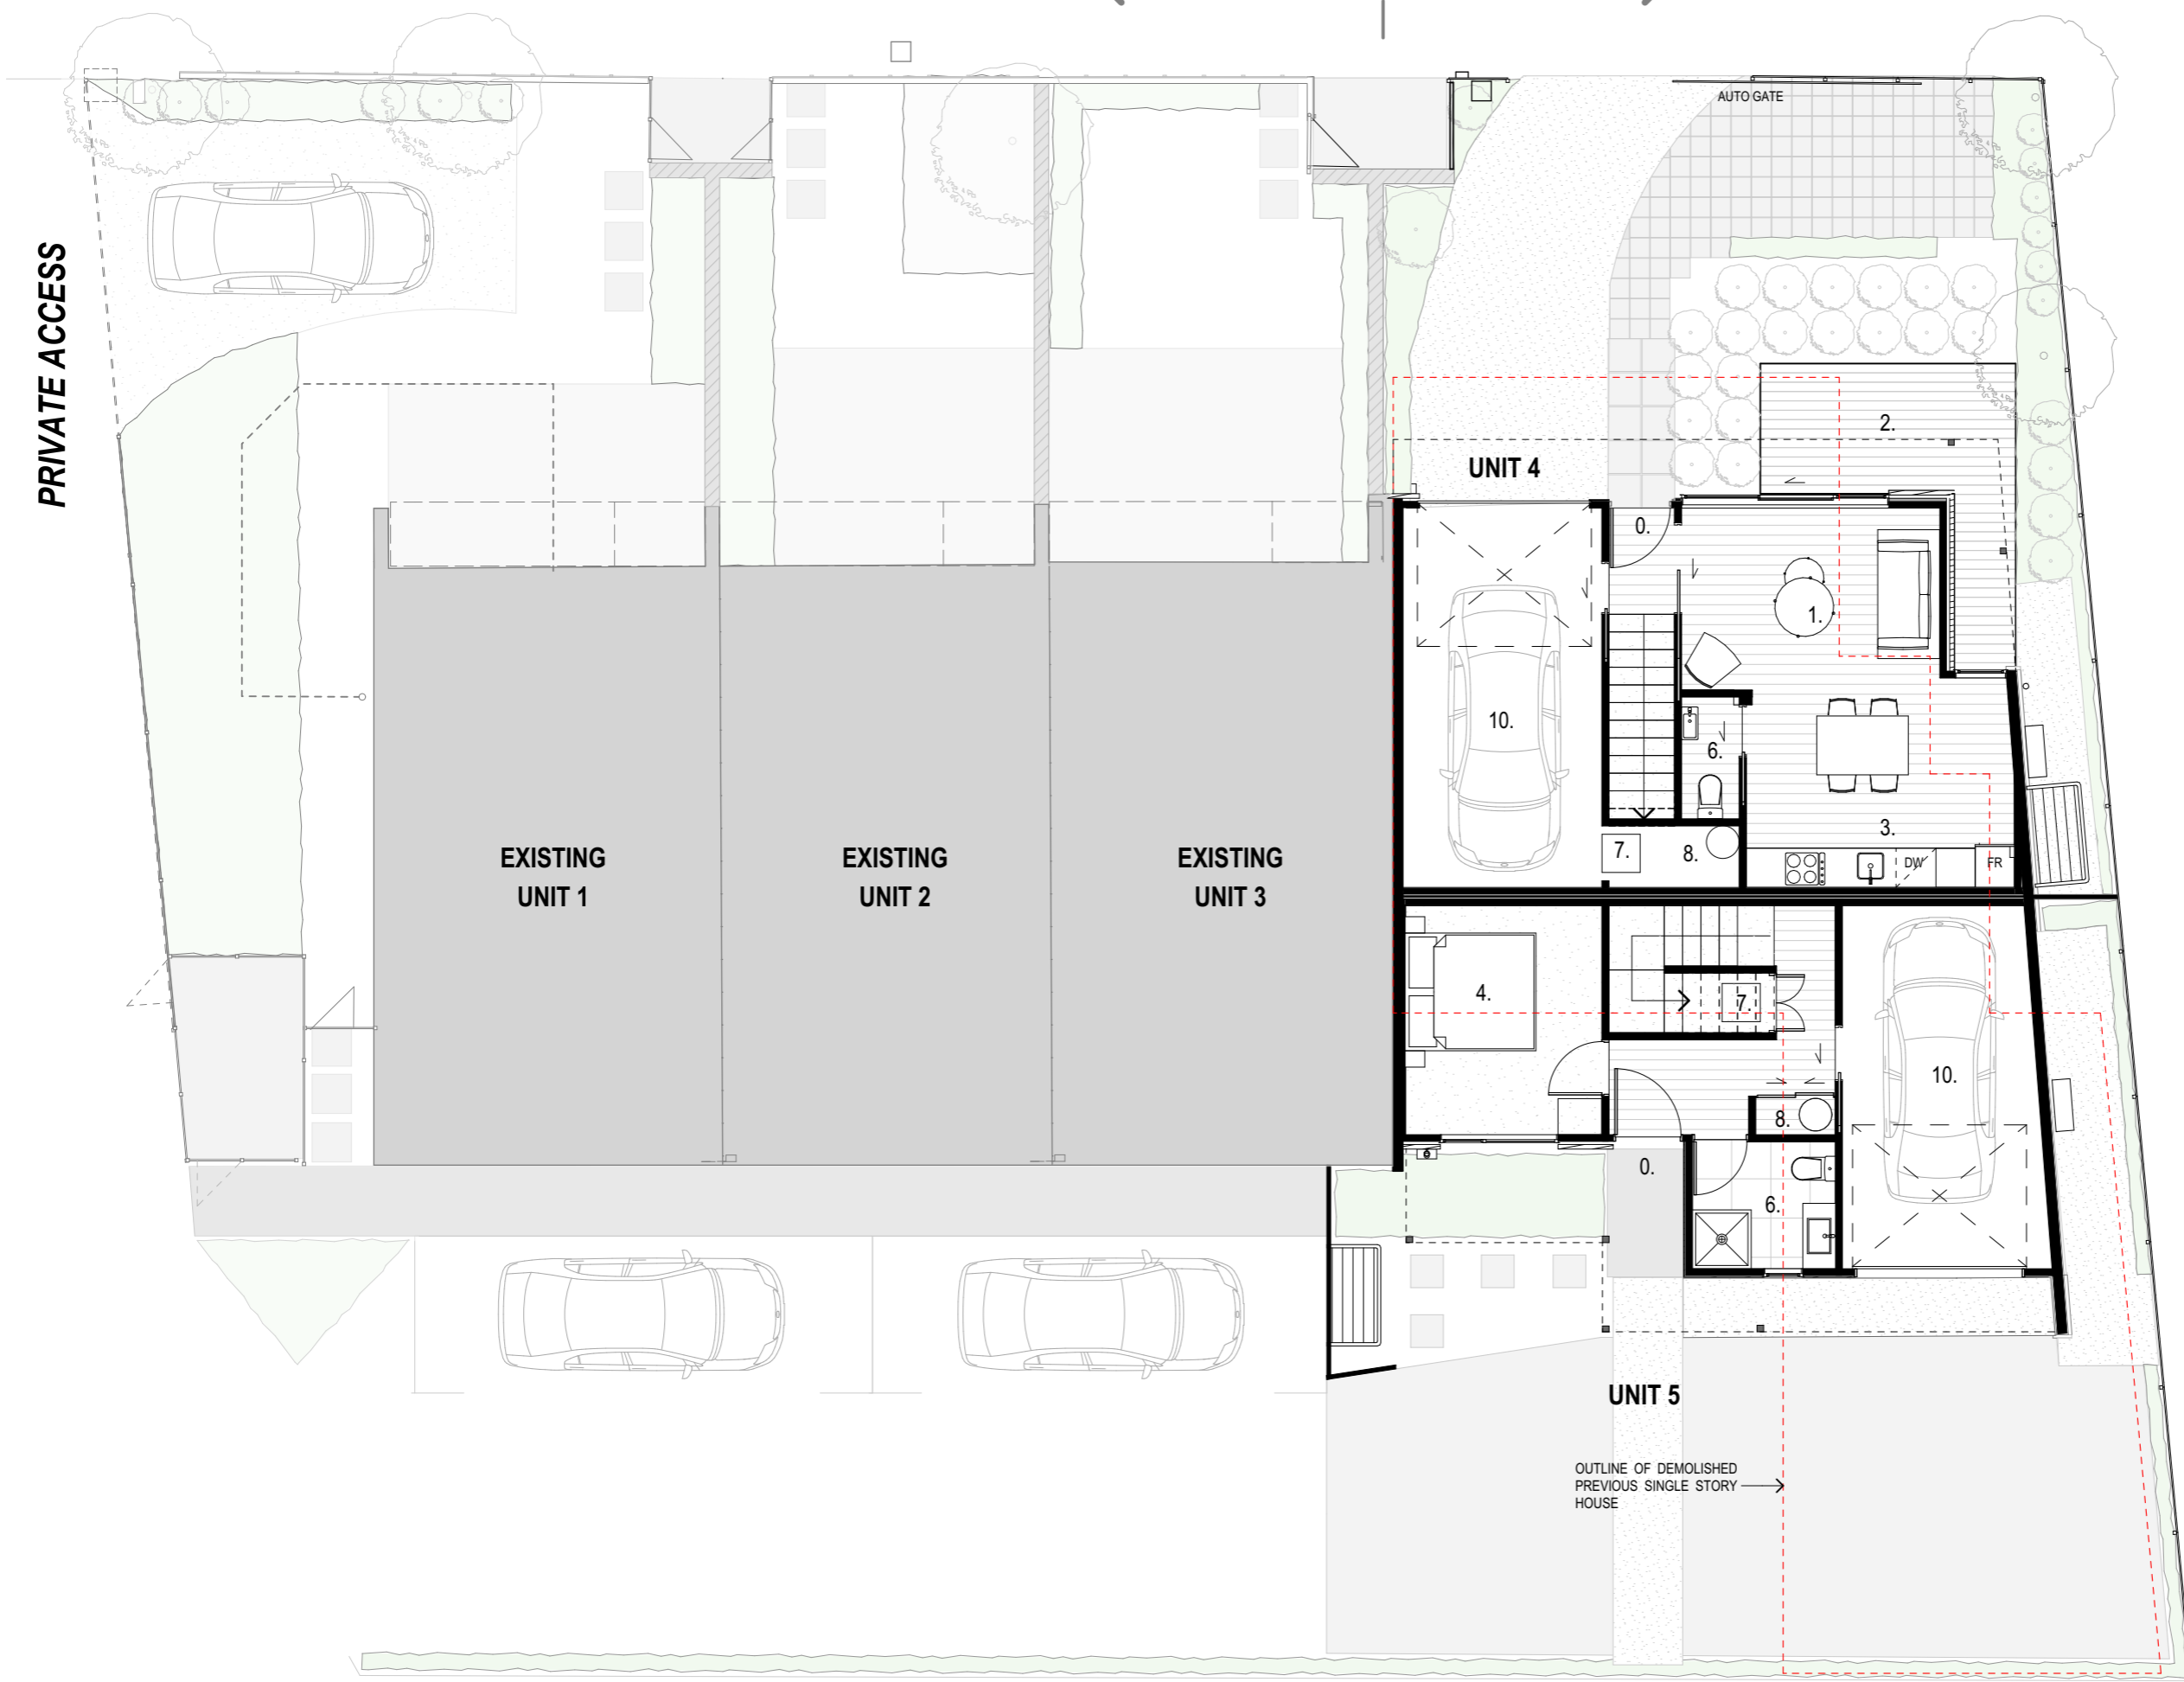


SITE PLAN - GROUND FLOOR PLAN
 SCALE 1:100

50 CARLTON MILL ROAD

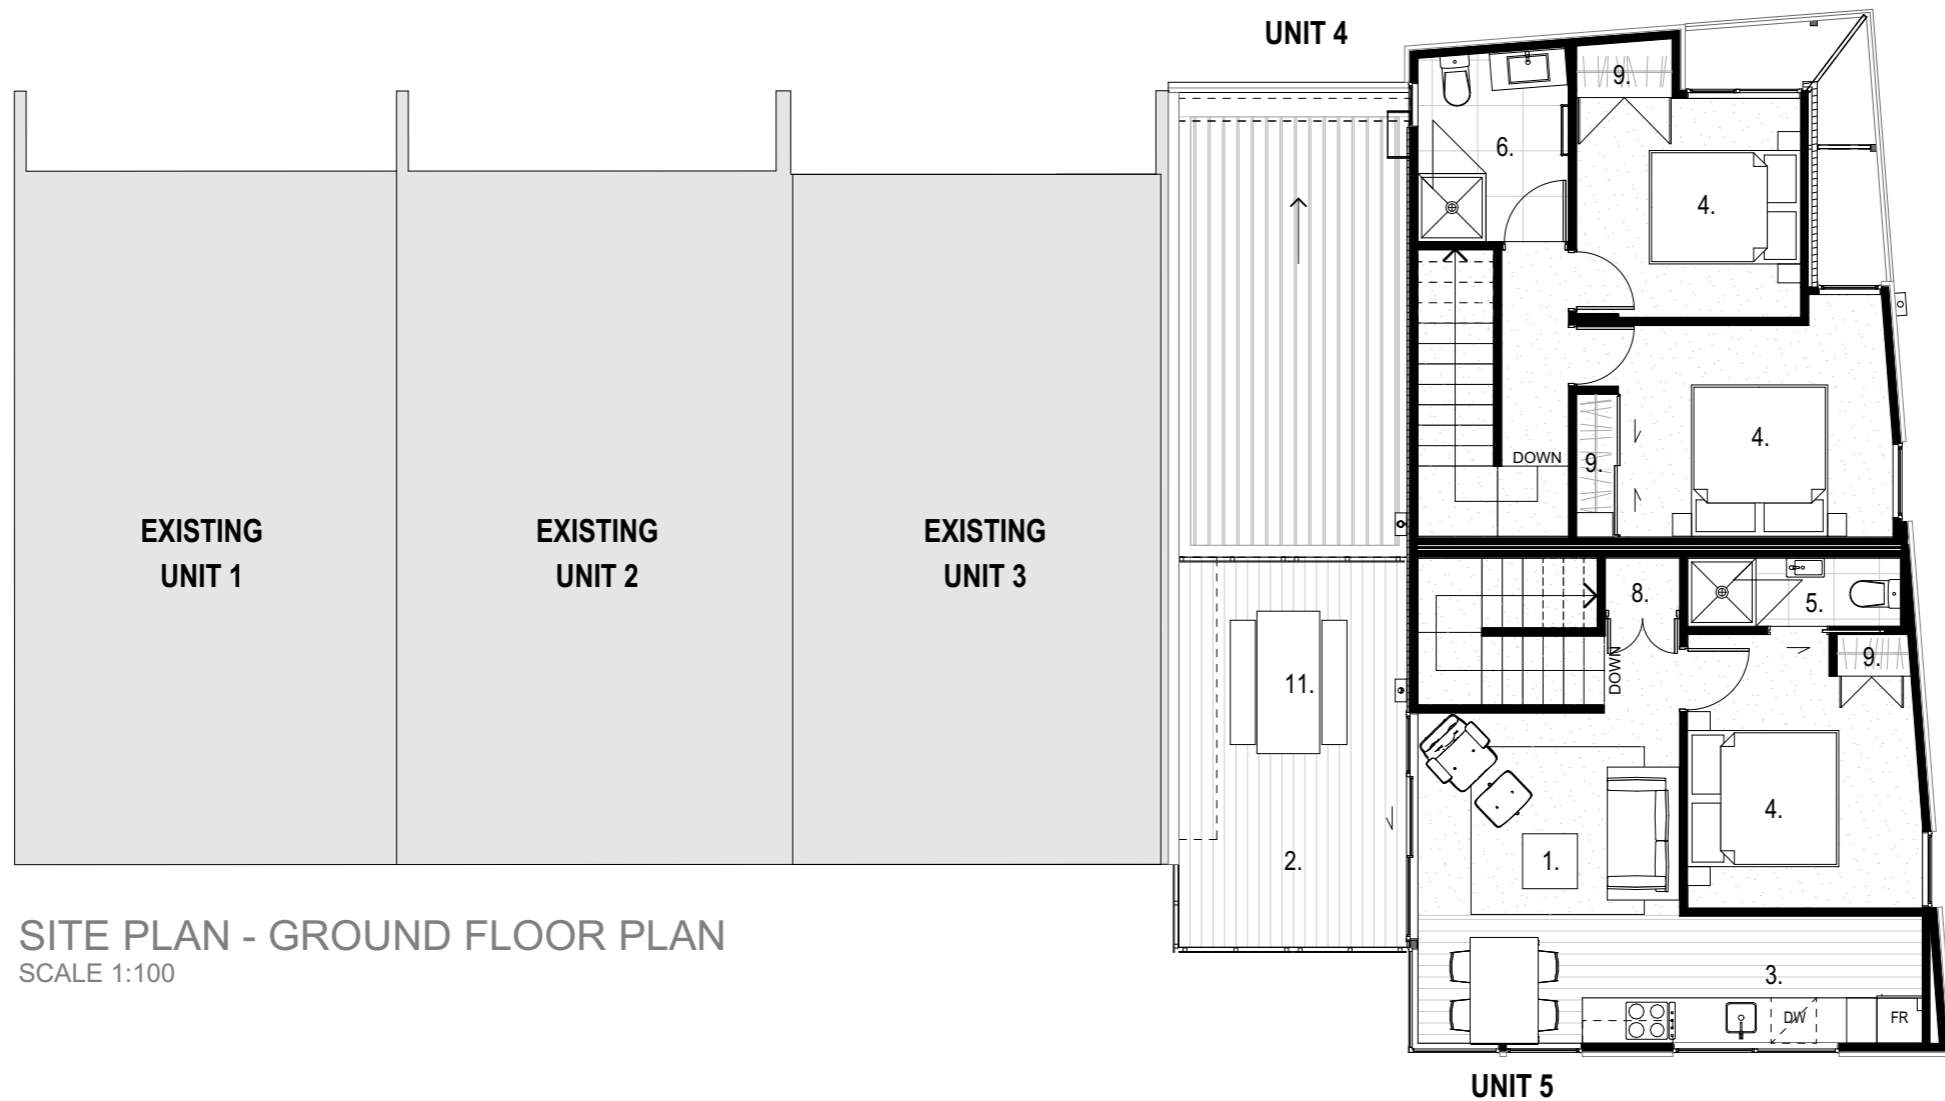

SITE PLAN - GROUND FLOOR PLAN
SCALE 1:100

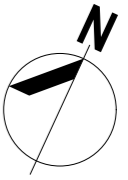

LEGEND

- 0. ENTRY
- 1. LIVING
- 2. OUTDOOR LIVING
- 3. KITCHEN
- 4. BEDROOM
- 5. ENSUITE
- 6. BATHROOM/POWDER
- 7. LAUNDRY
- 8. STORAGE
- 9. WIR / WR
- 10. GARAGE
- 11. TERRACE

UNIT 4:
GROUND FLOOR AREA - 55.0m²
FIRST FLOOR AREA - 38.3m²
TOTAL AREA - 93.3m²

UNIT 5:
GROUND FLOOR AREA - 48.7m²
FIRST FLOOR AREA - 45.6m²
(EXCLUDING TERRACE - 15.70m²)
TOTAL AREA - 94.3m²

OVERALL TOTAL - 187.6m²

SITE AREA - 725m²



NORTH ELEVATION
SCALE 1:100