




○ EXISTING FLOOR PLAN

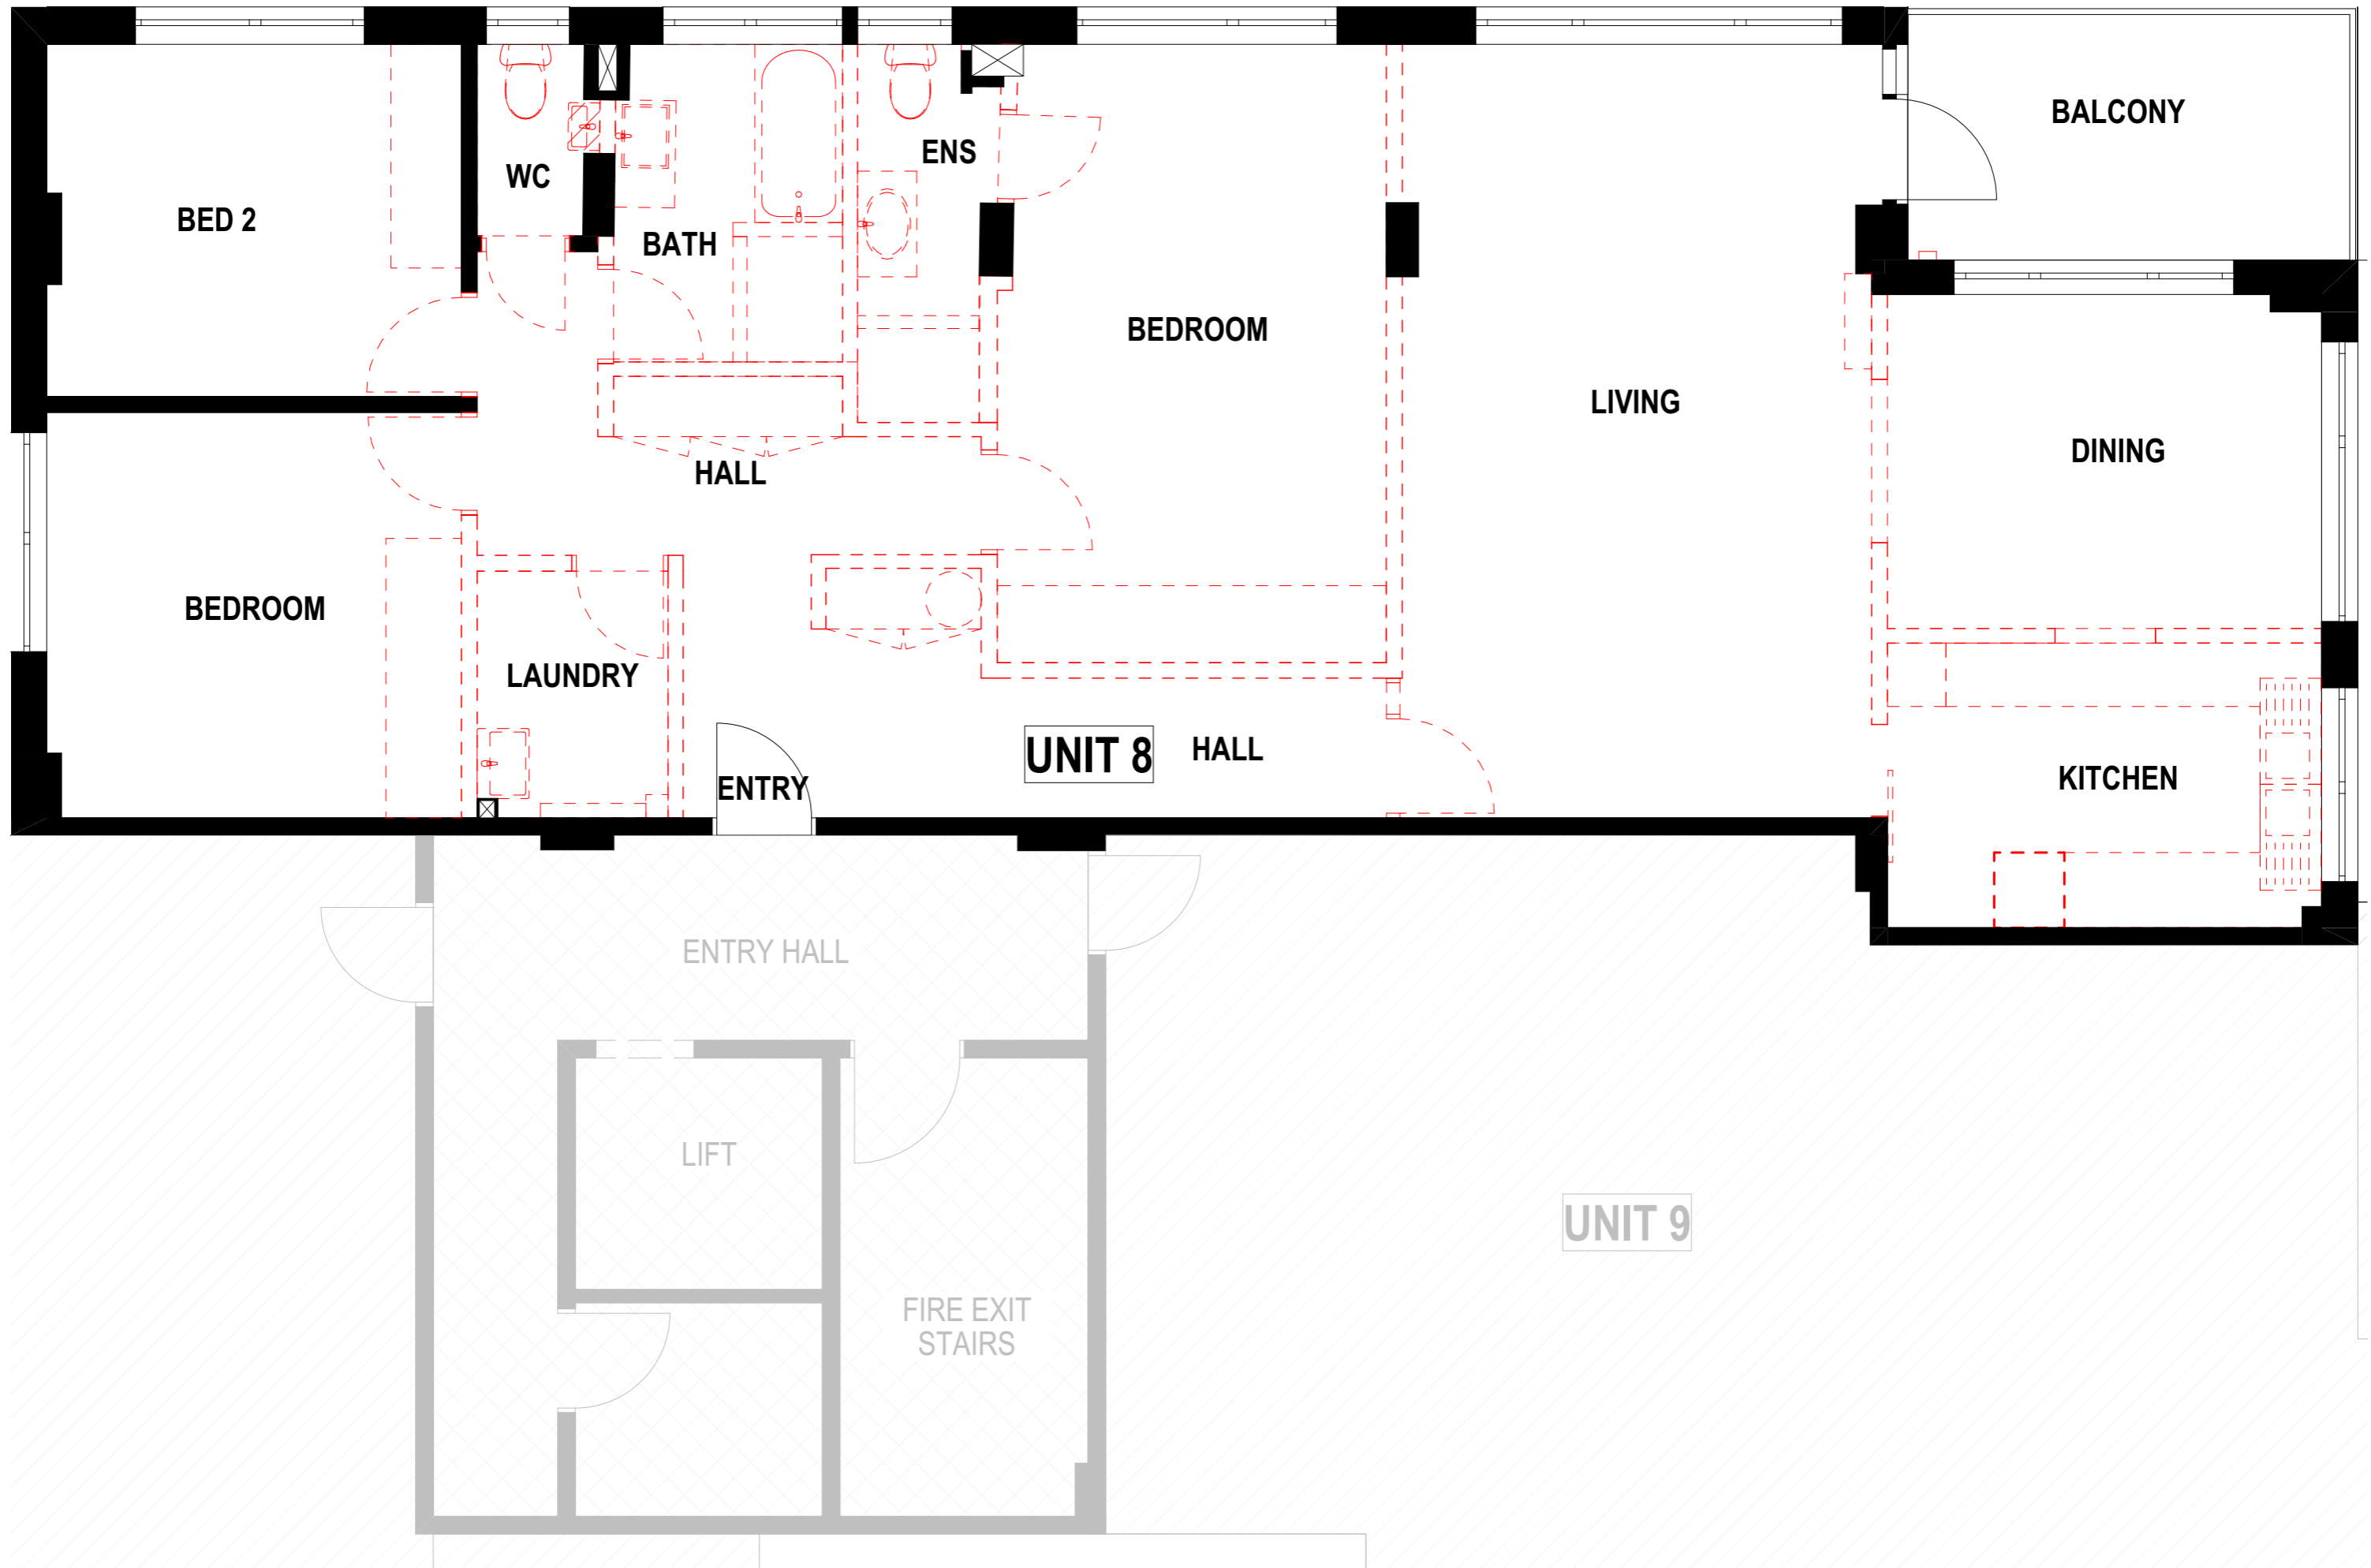


DEMOLITION PLAN

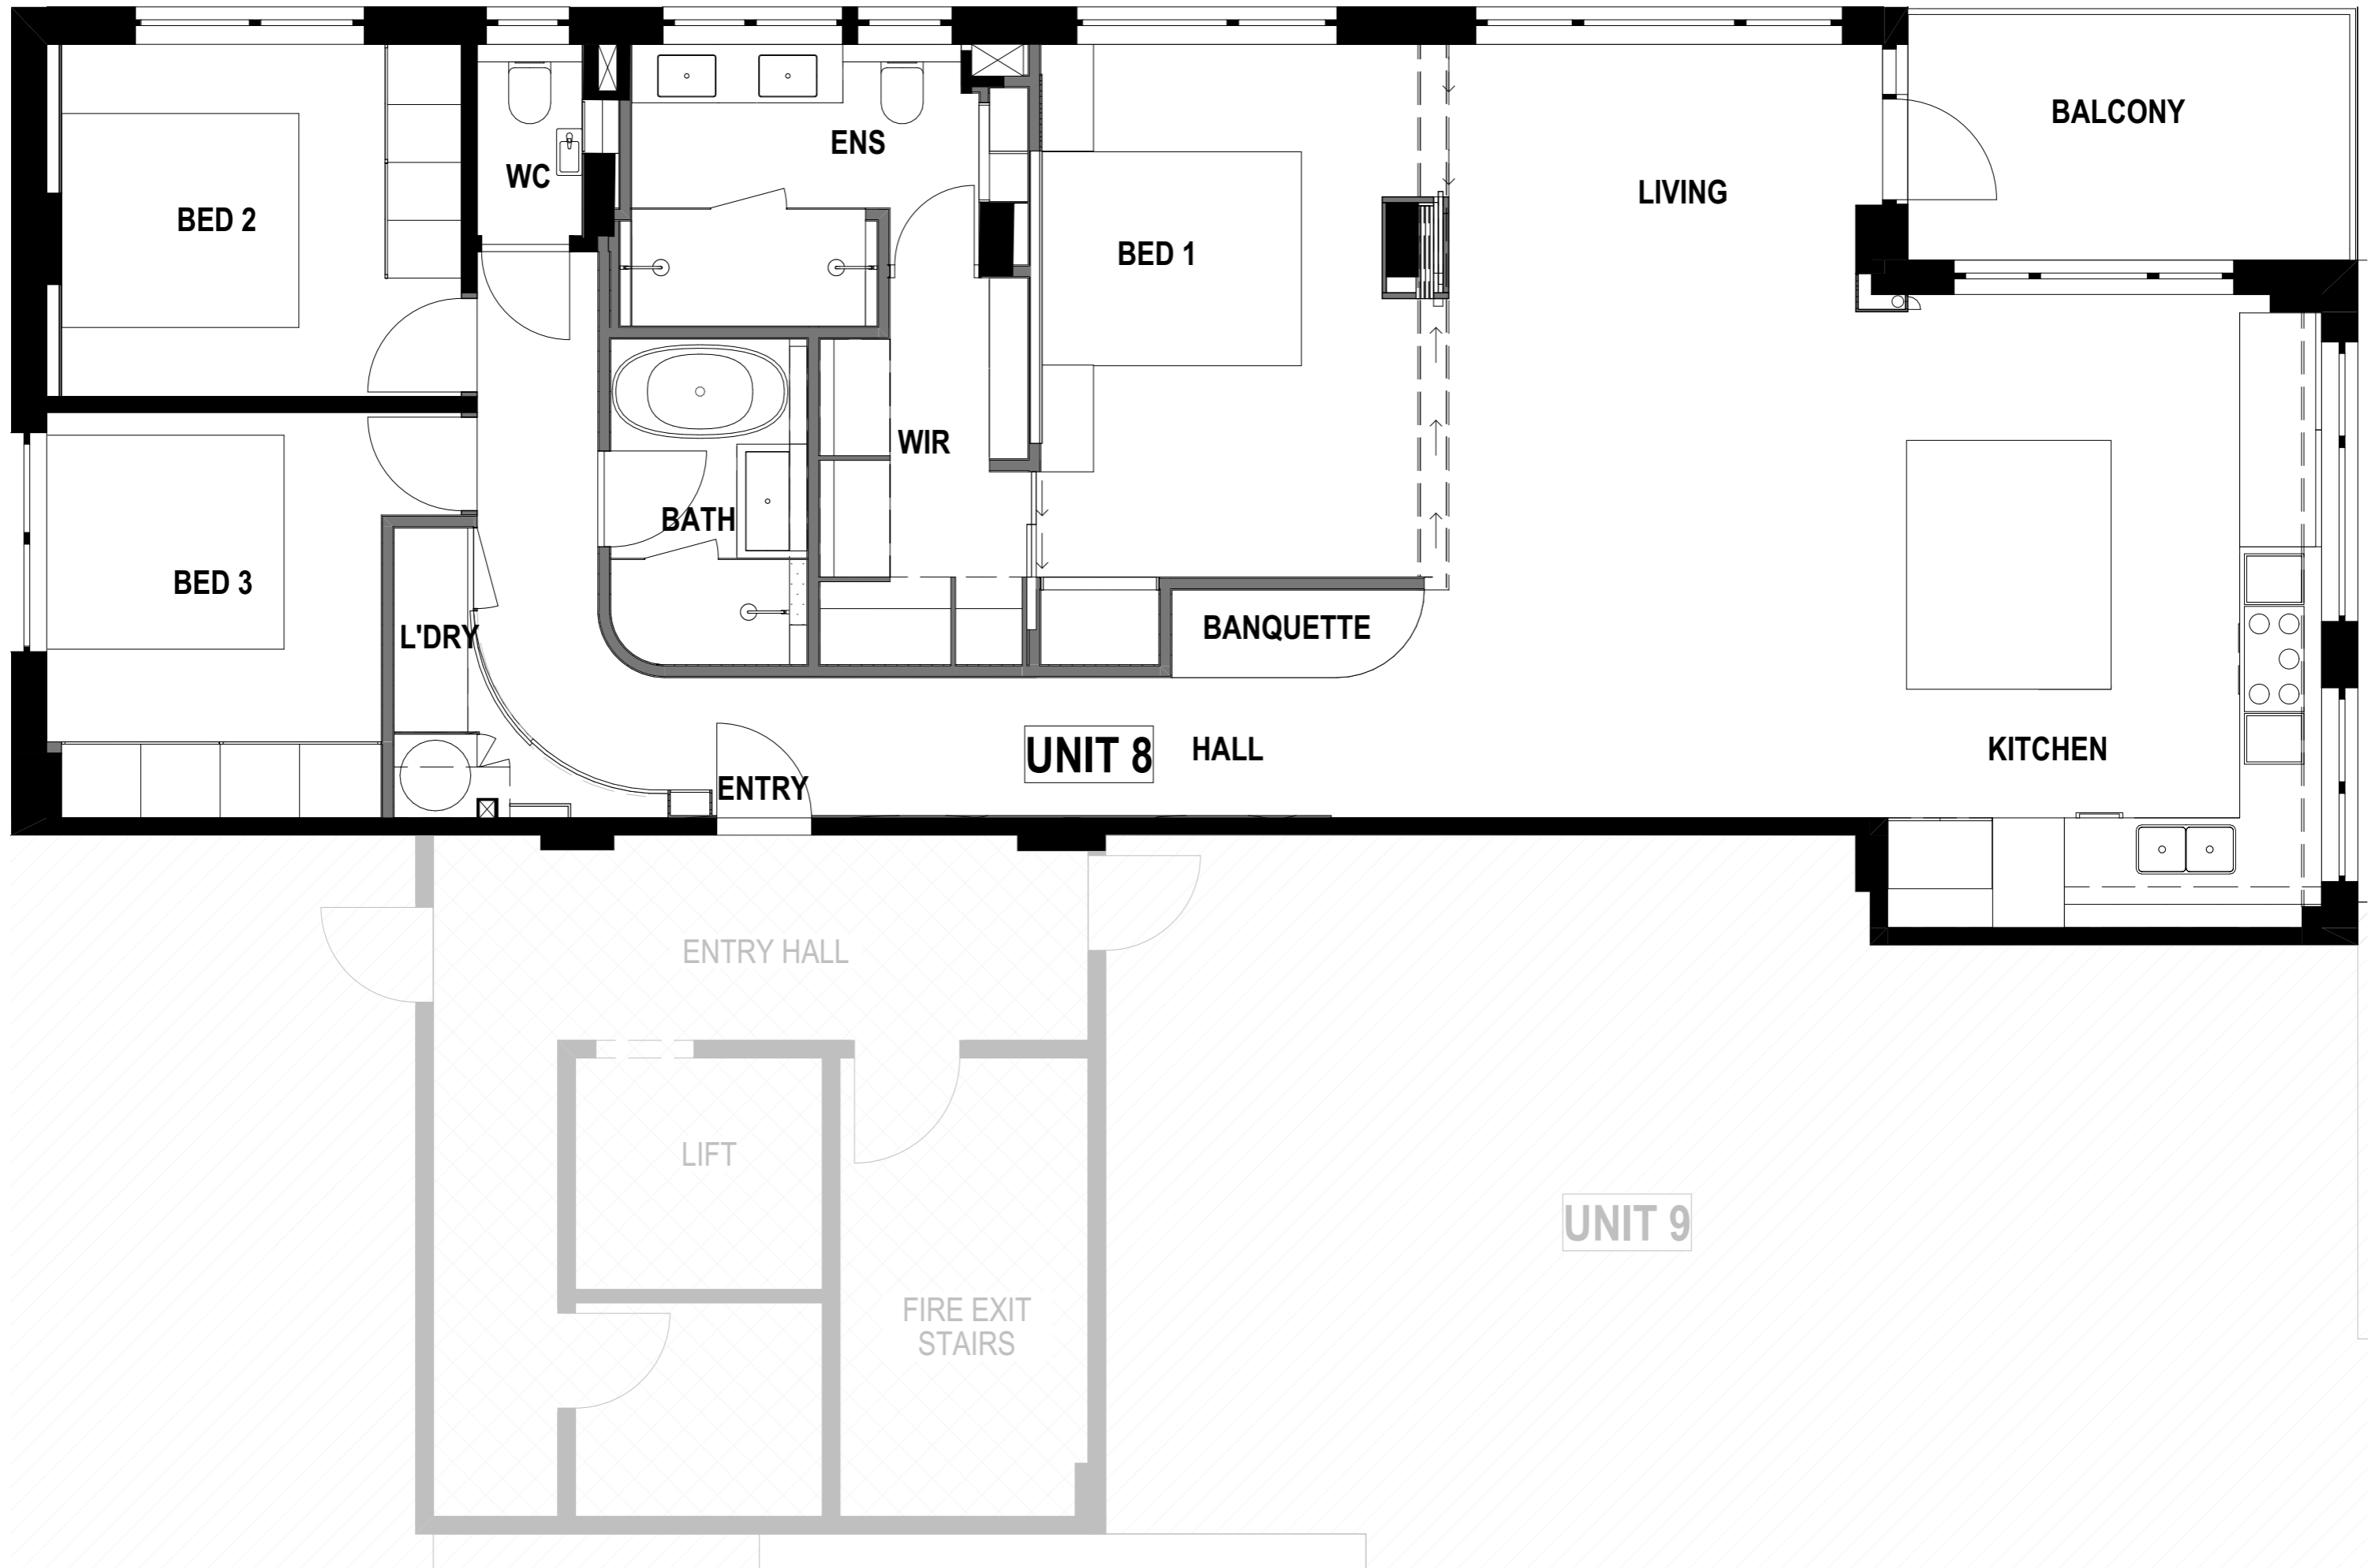

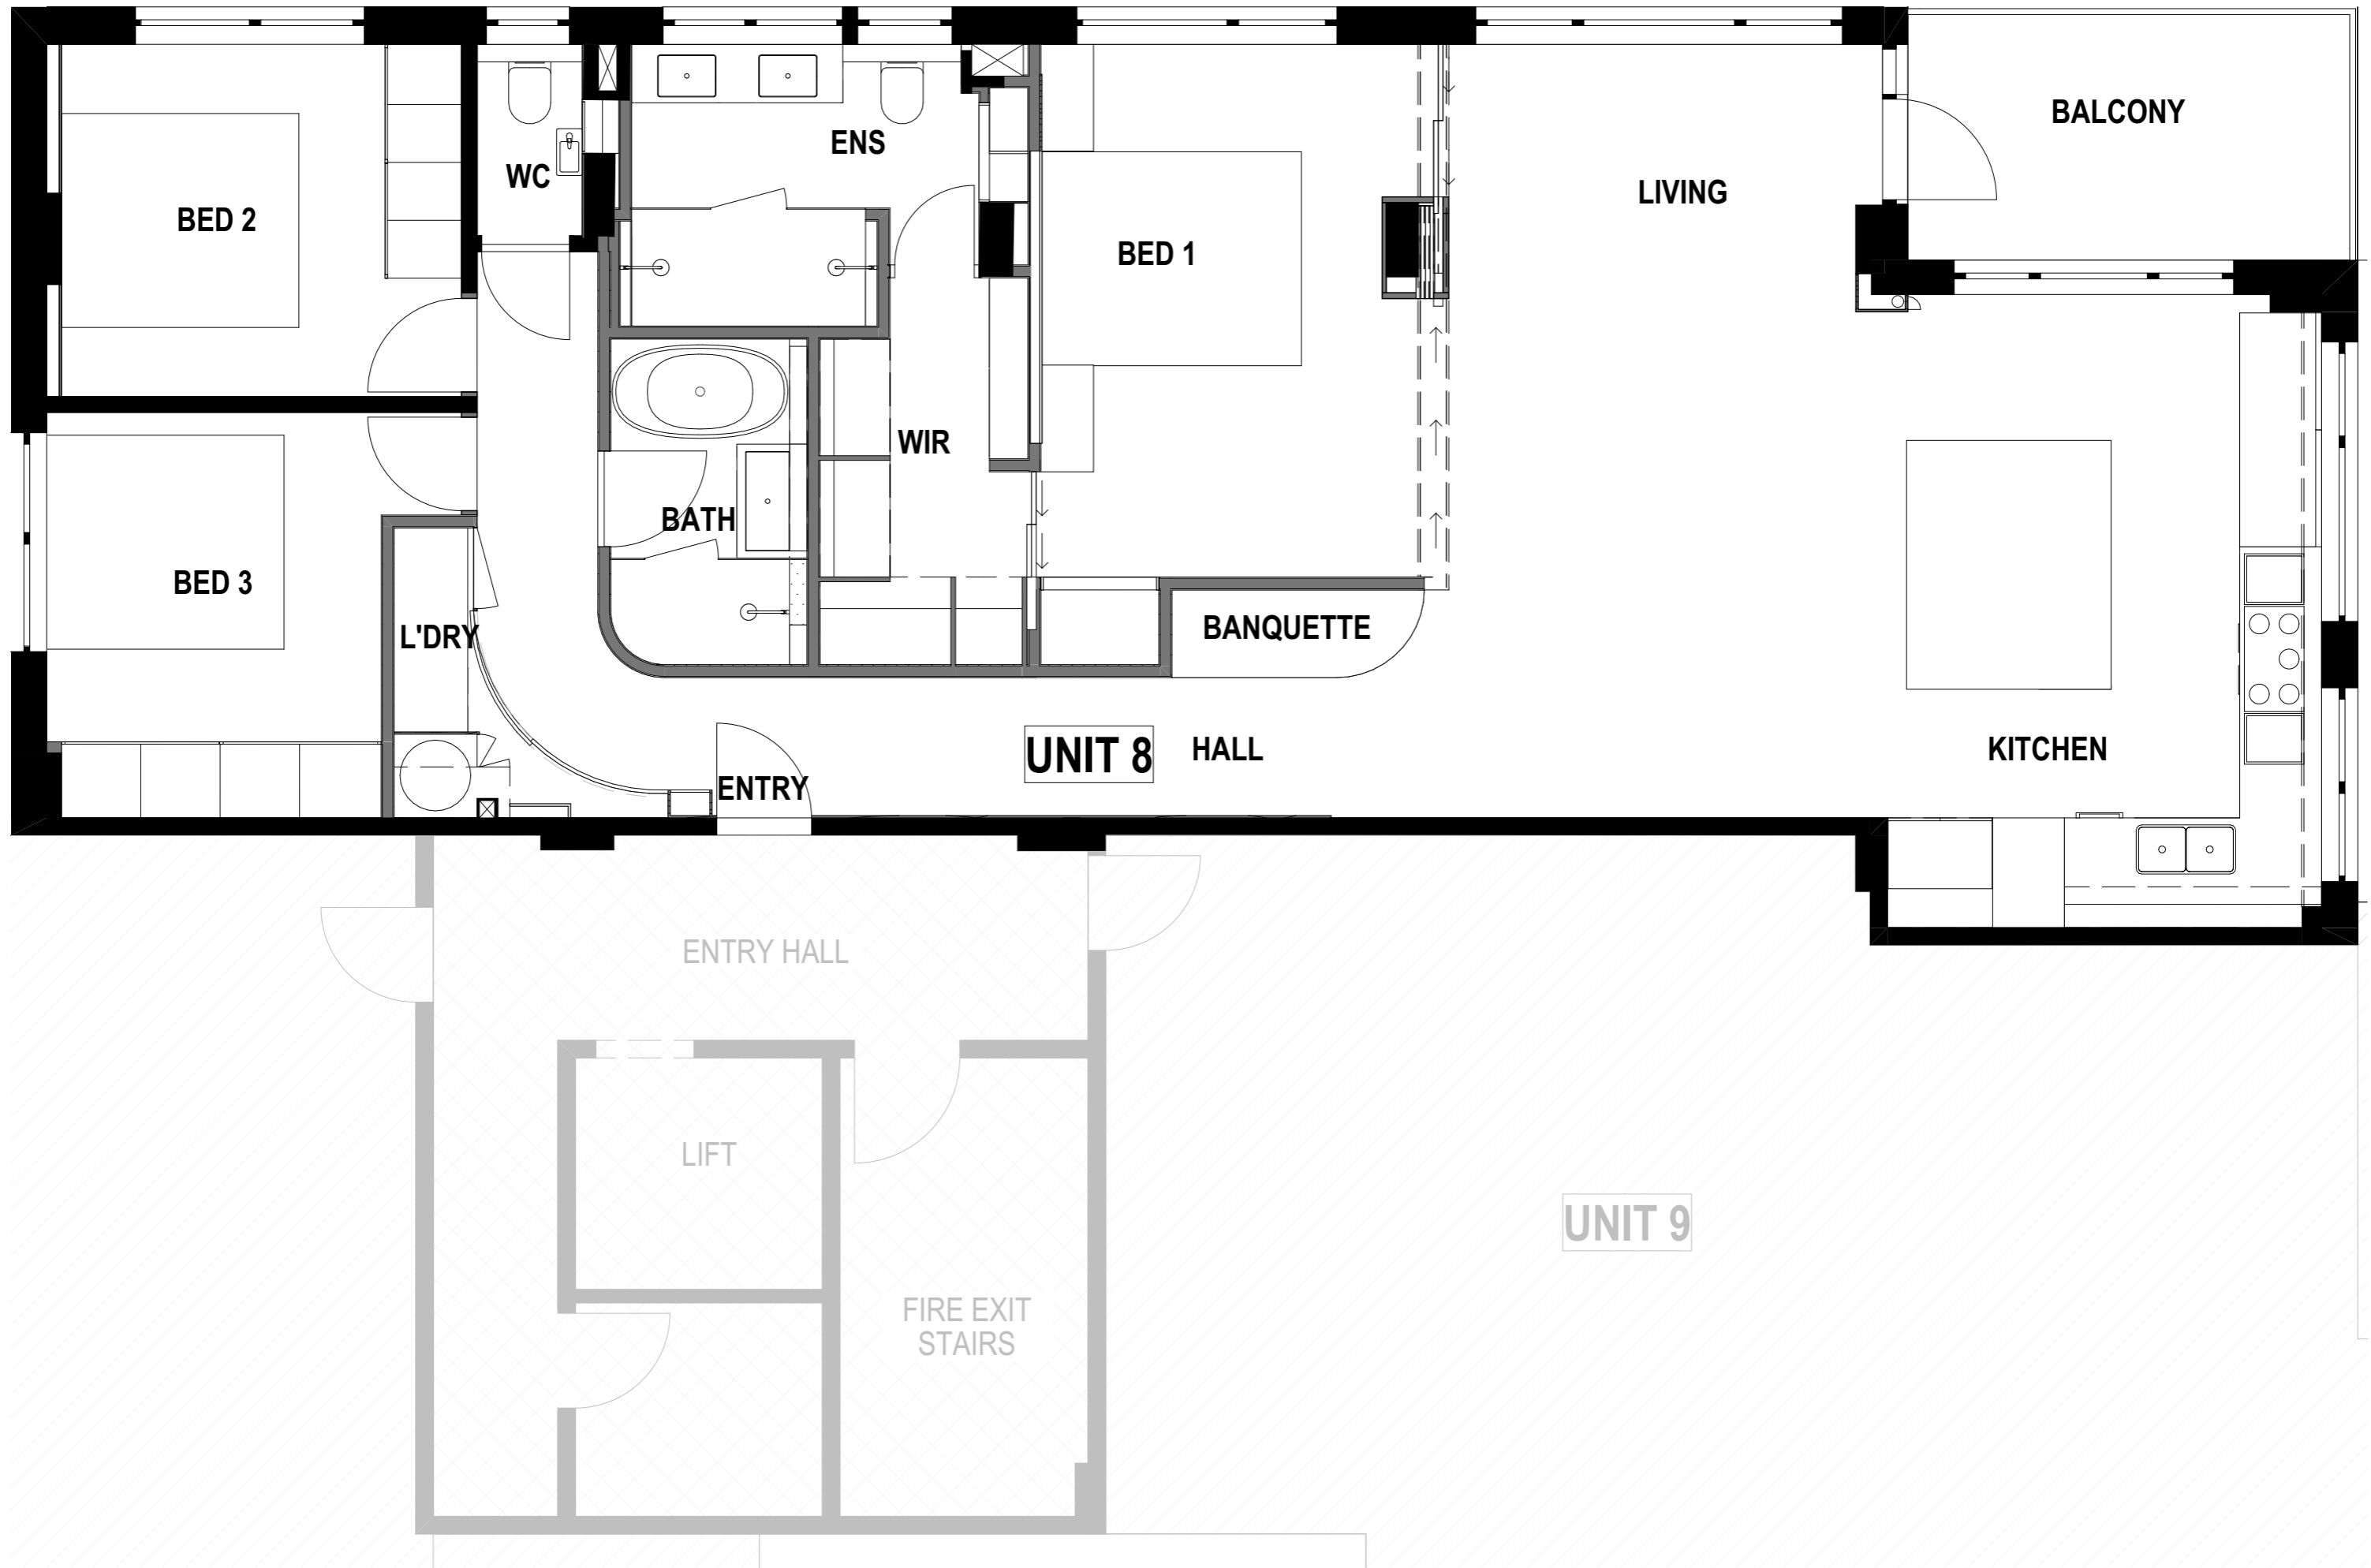


**UNIT 8** HALL


**UNIT 9**

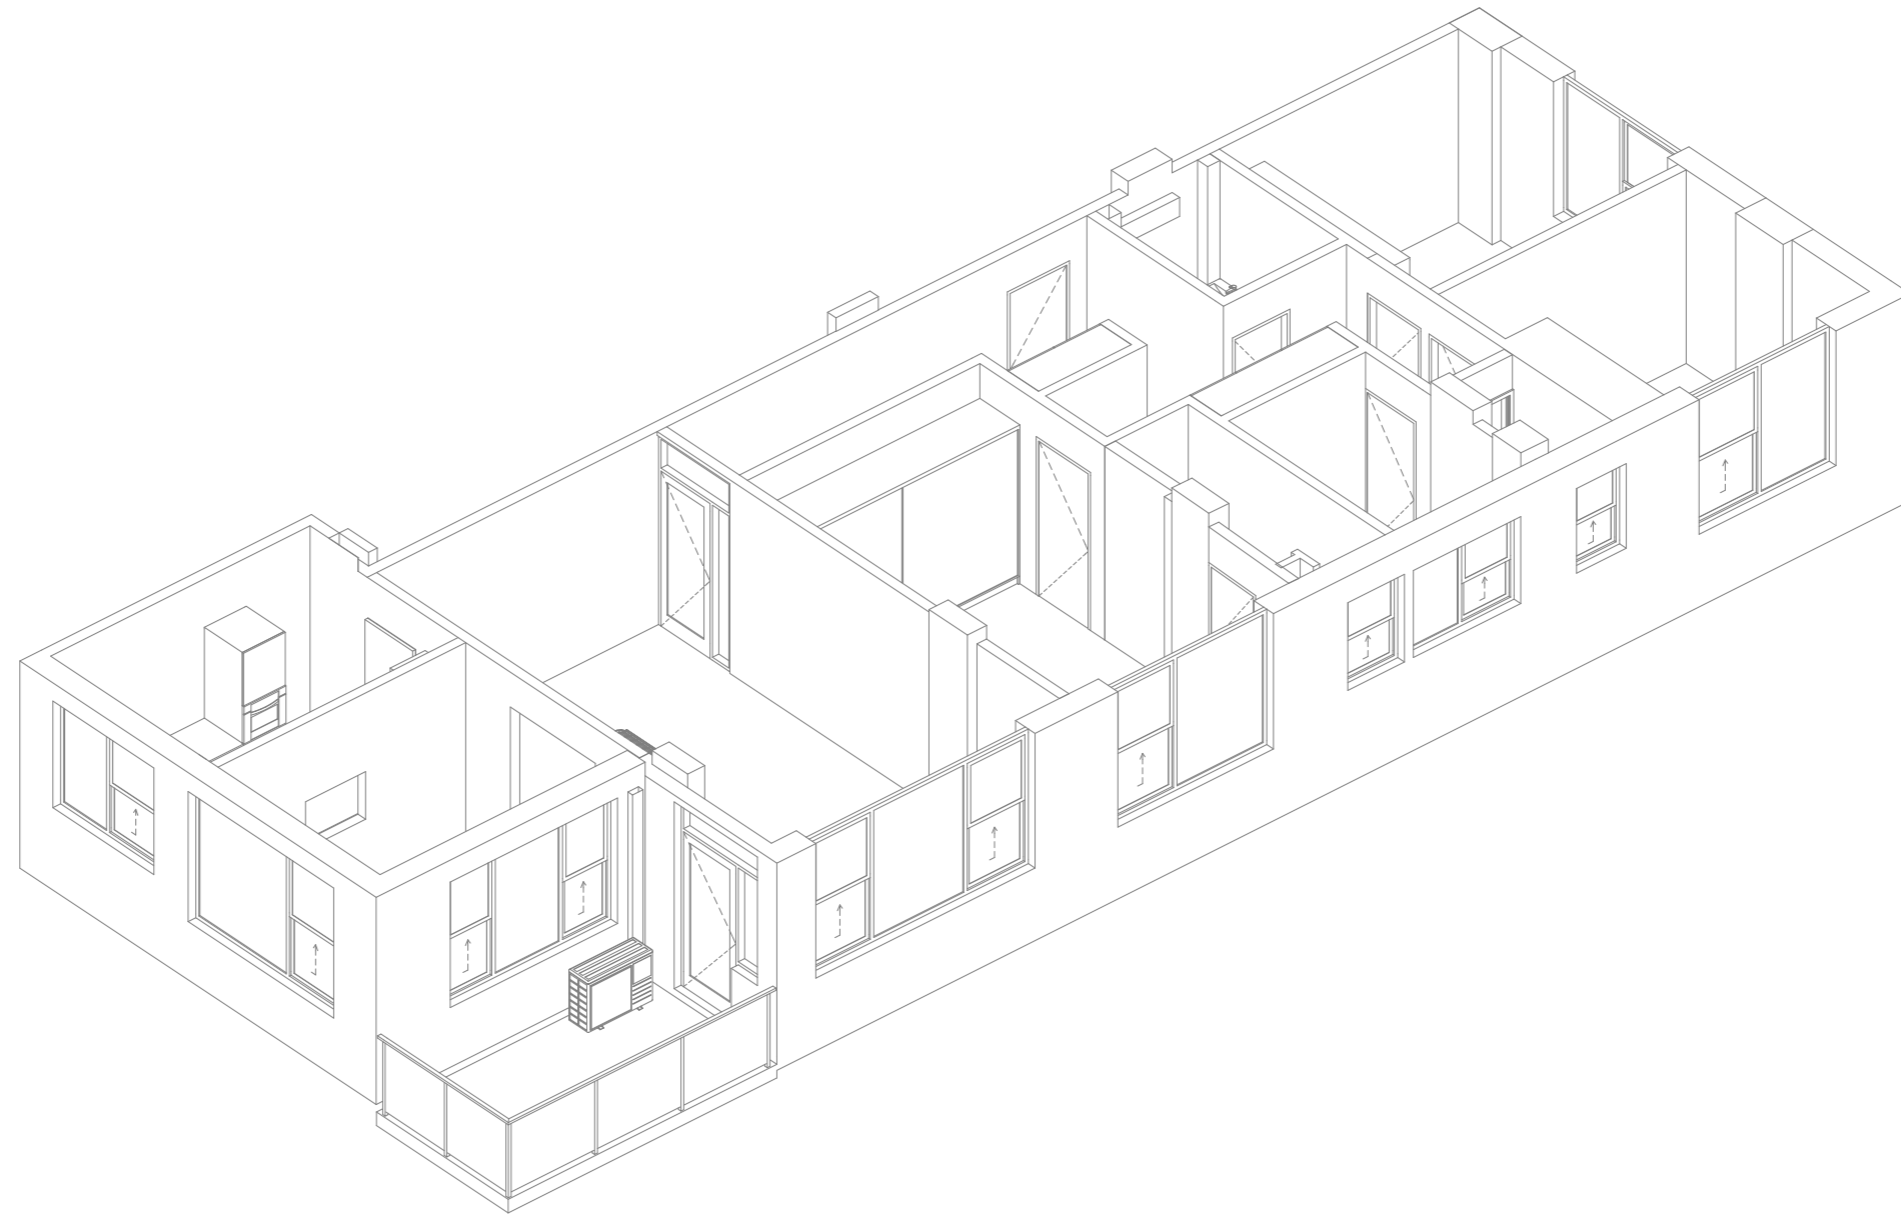

○ EXISTING 3D VIEW

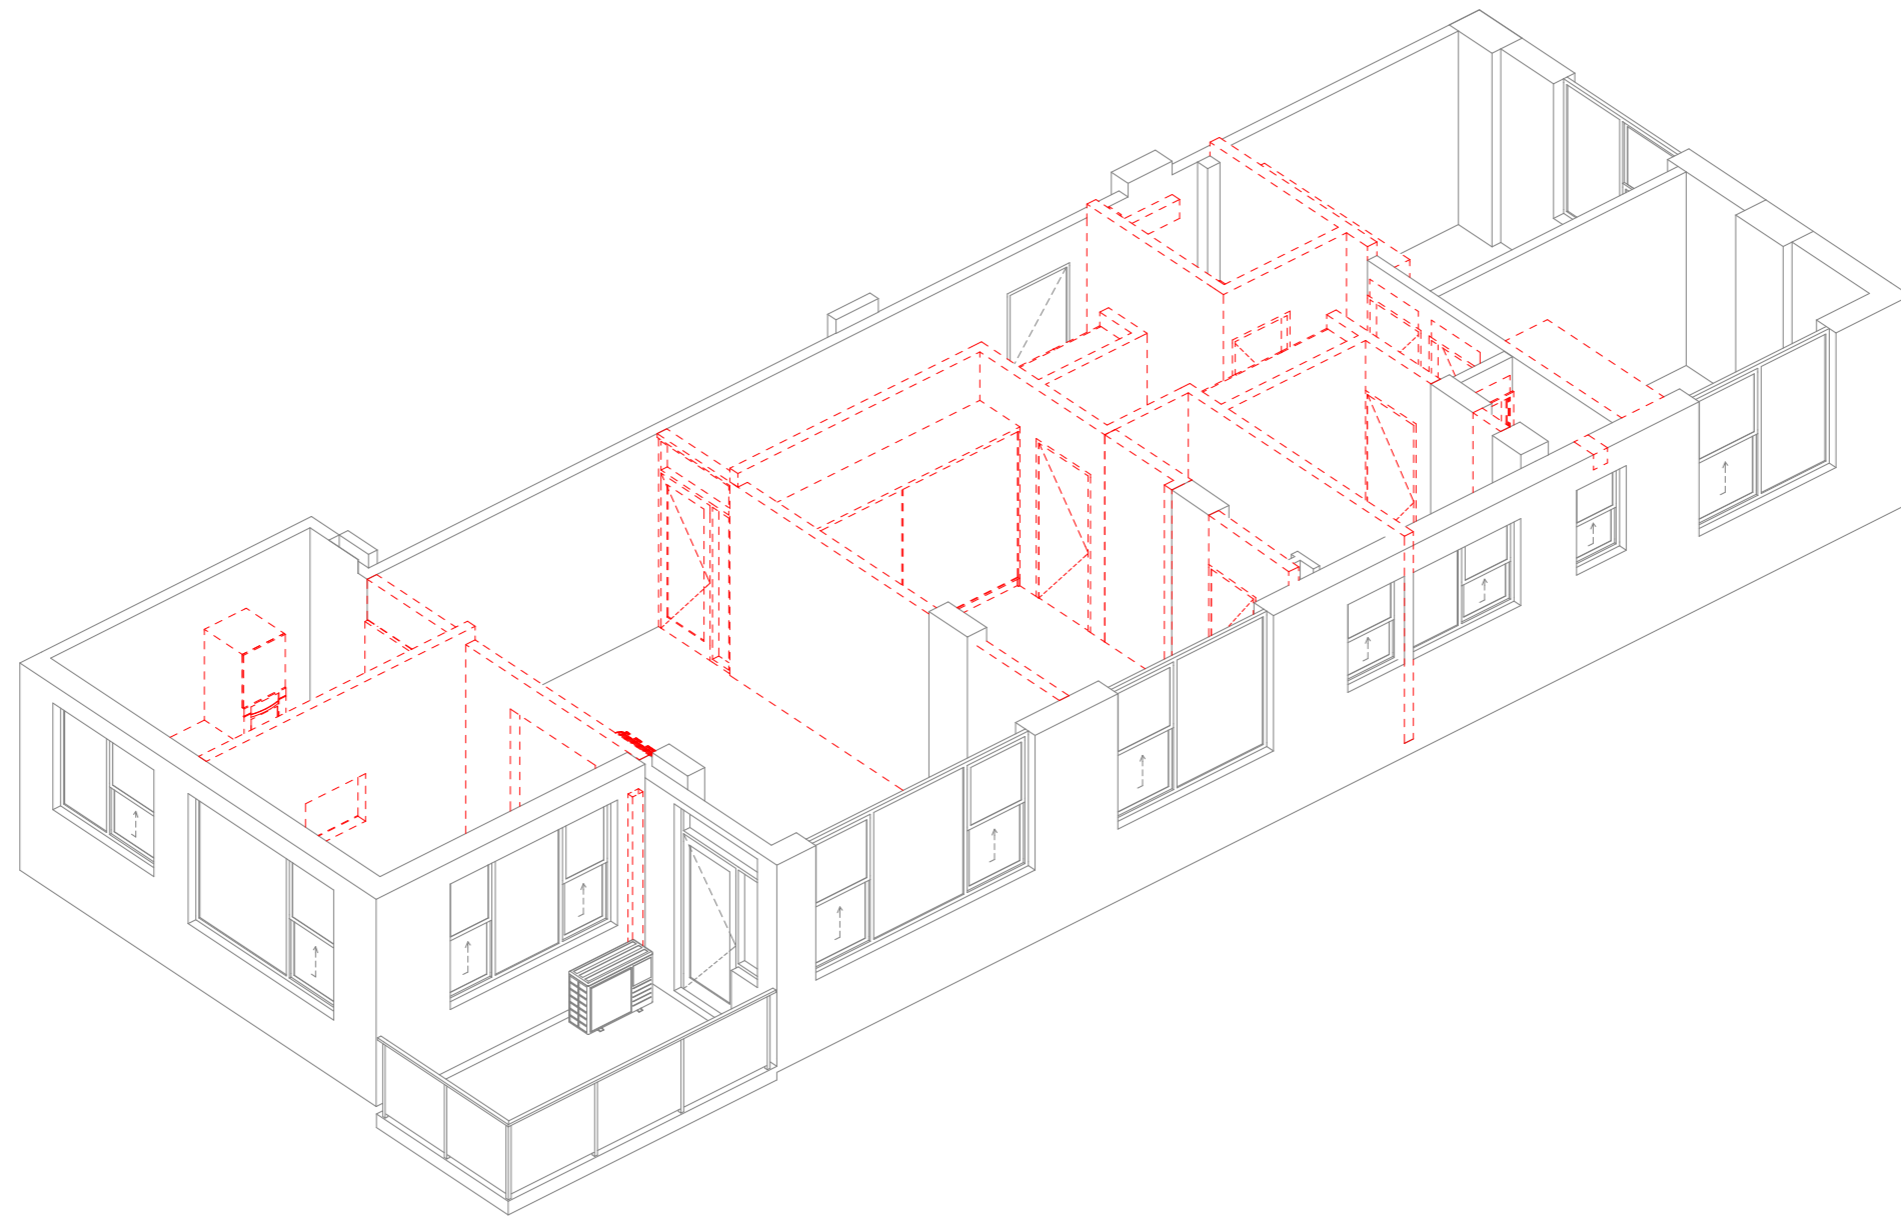

DEMOLITION 3D VIEW

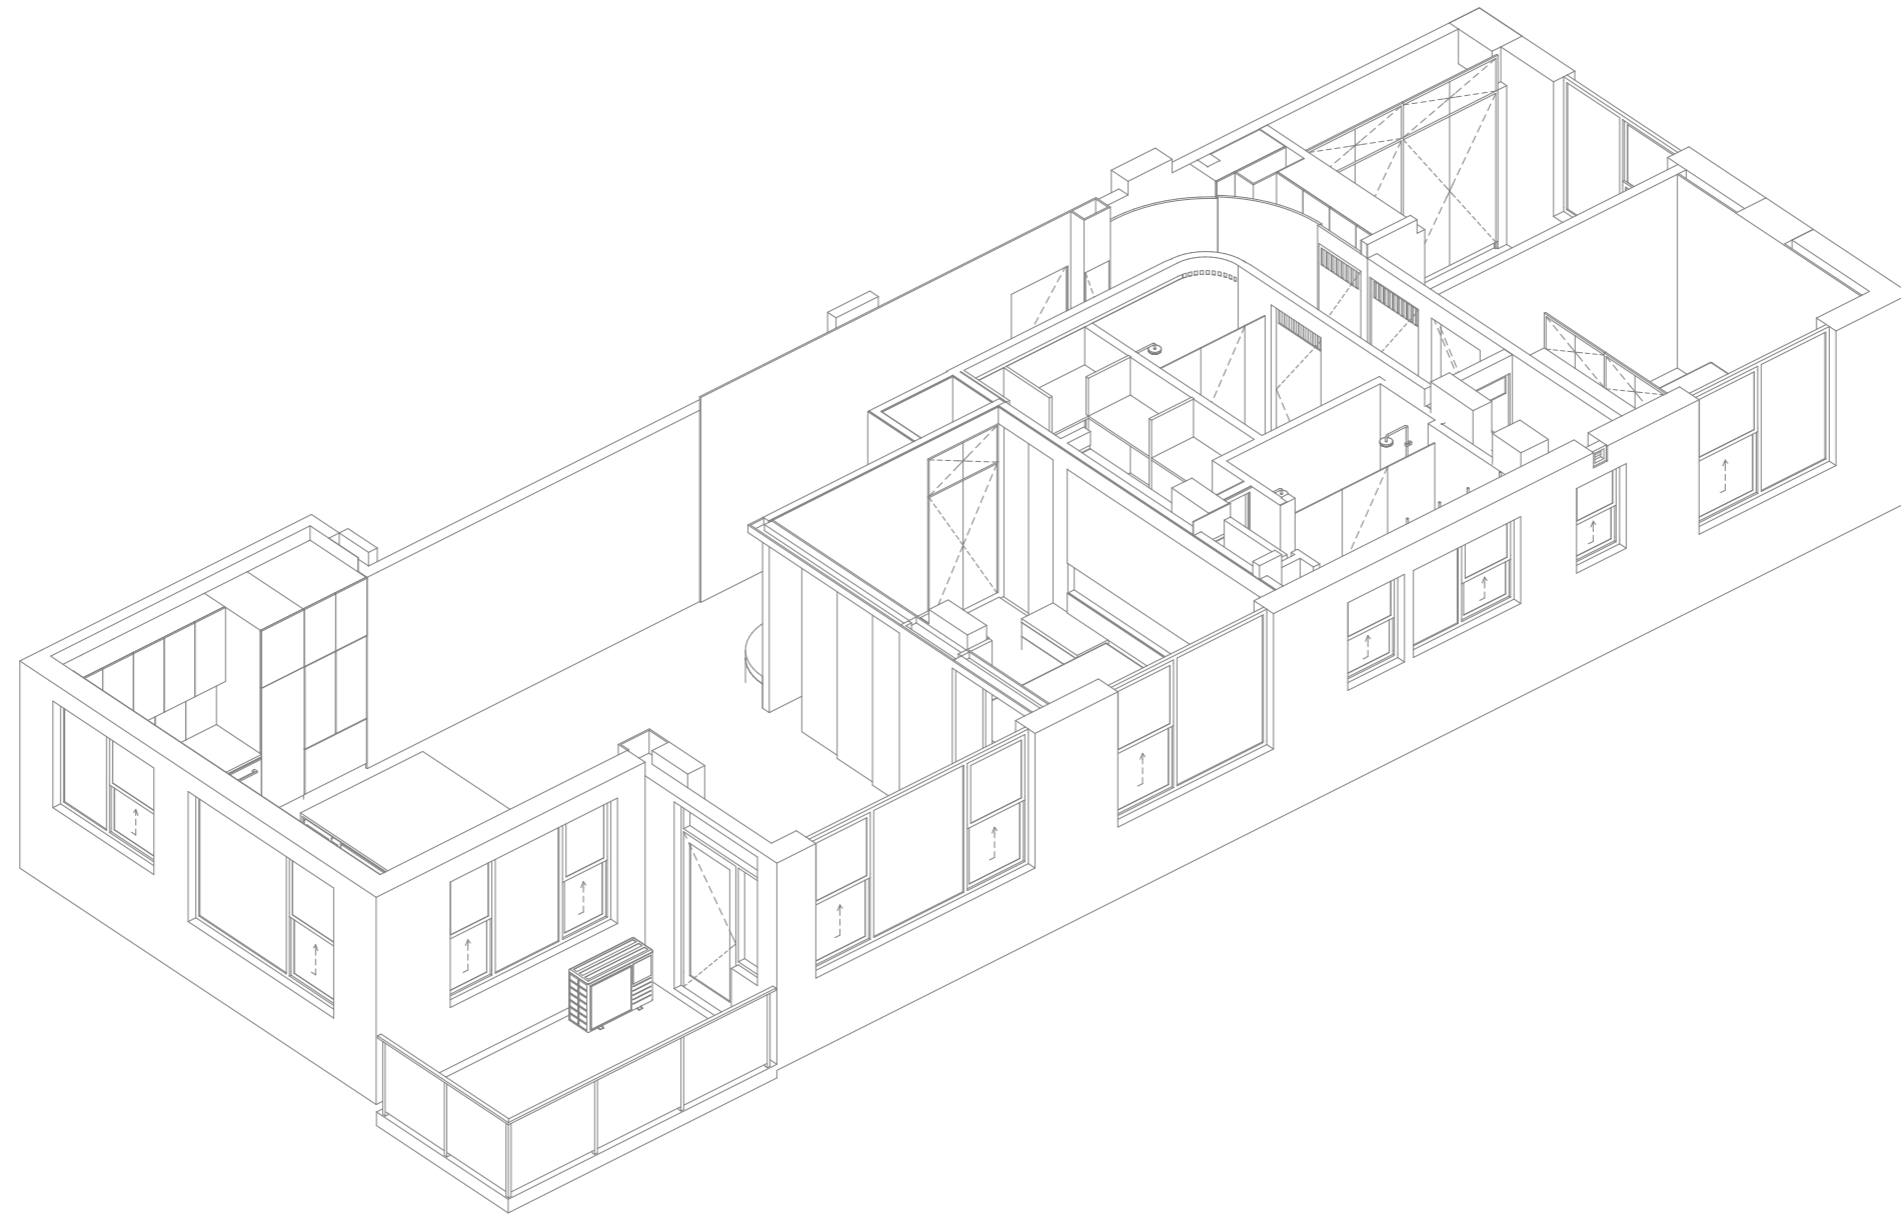

PROPOSED 3D VIEW