


SOUTH

Scale 1:100

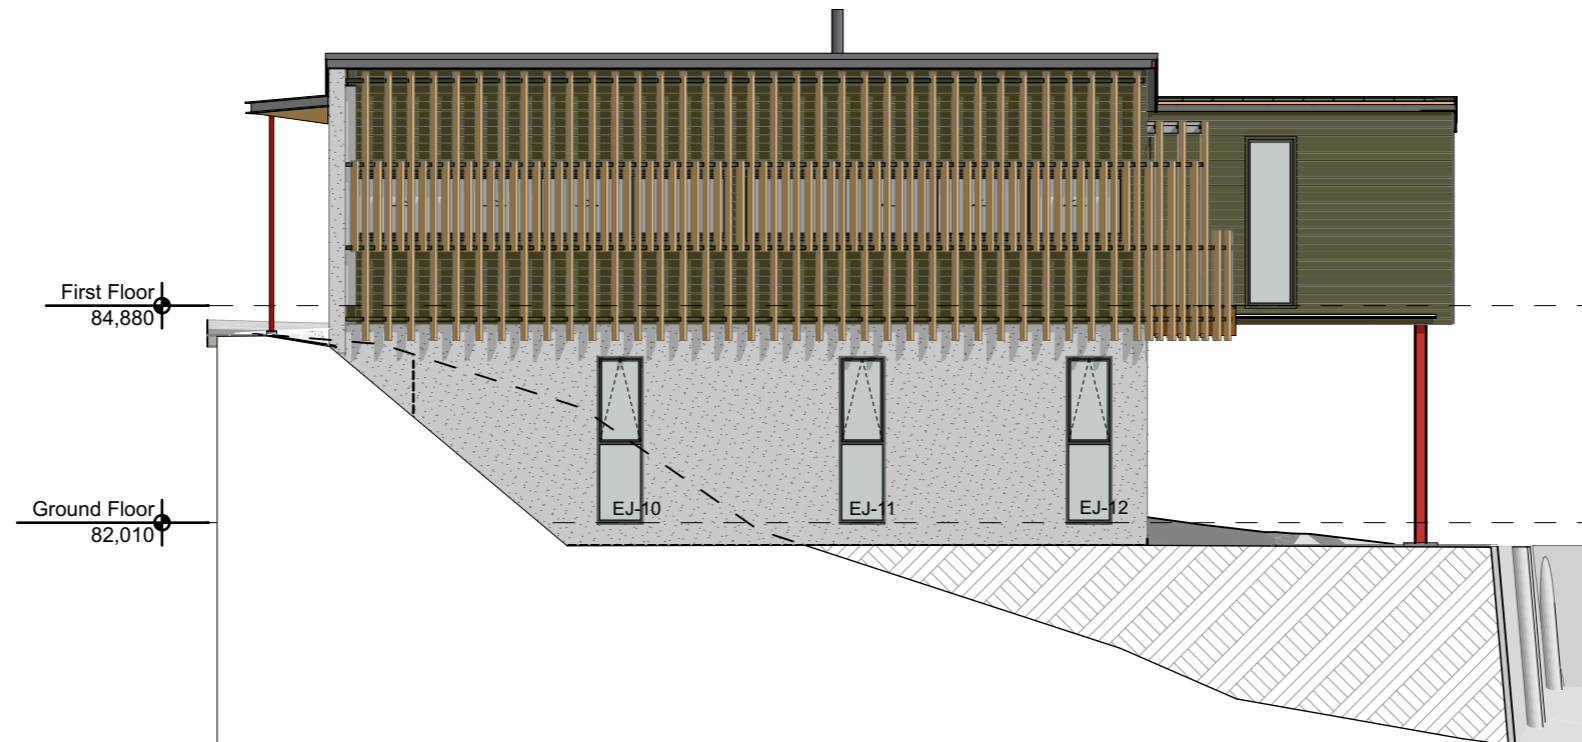

NORTH

Scale 1:100