

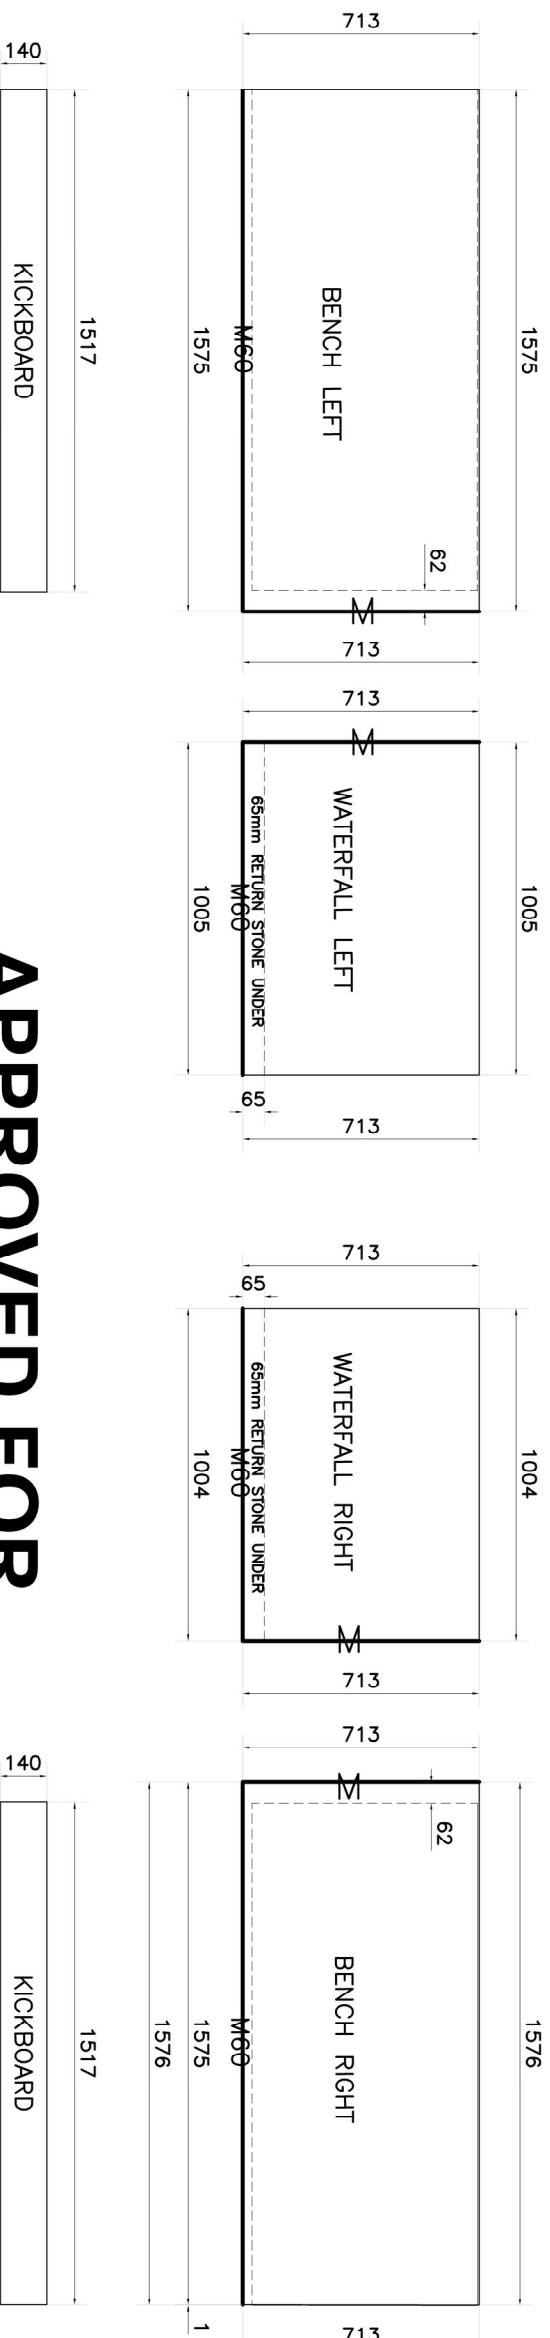
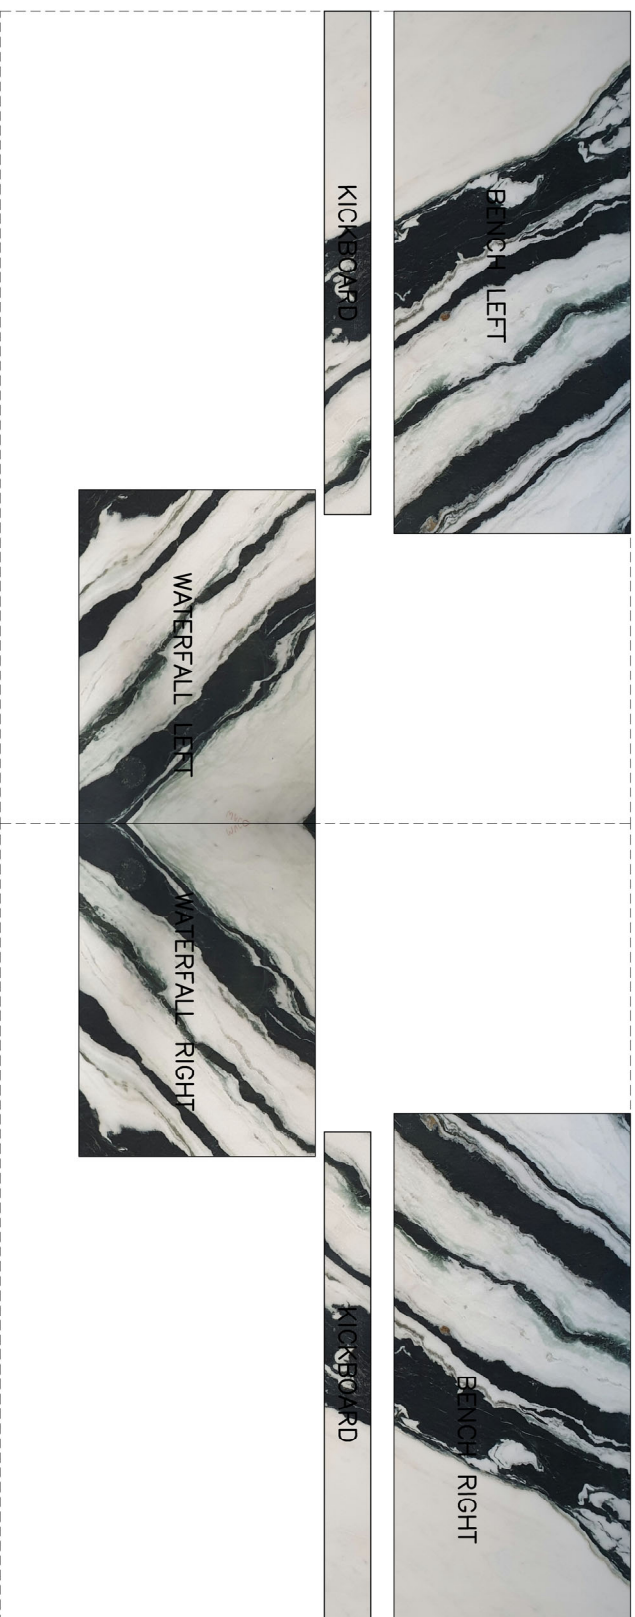


VEINS TO BE MATCHED

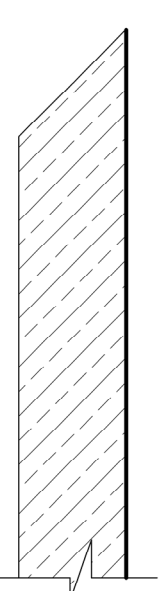

**APPROVED FOR
FABRICATION
14/10/19**

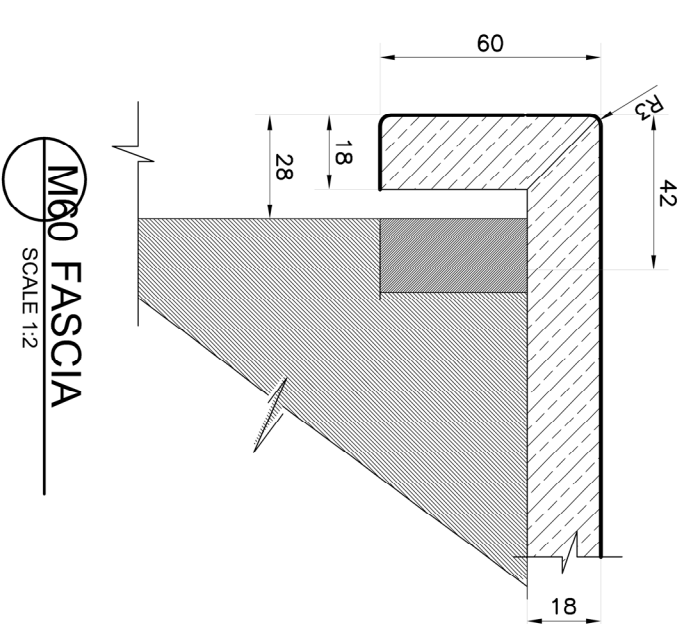

M **EDGE DETAIL**
SCALE 1:2



GALLERIA PIETRA

Galleria Pietra
0418 288 377
STONEMASON
Lic No 67039C
galleriapietra.com.au

Project: **PRIVATE RESIDENCE**

Drawing Title: **COMMERCIAL KITCHEN**

Address: **39 WYBELENA RD
HUNTERS HILL**

Material: **PANDA WHITE - HONED**
Edge detail: **60MM MITRED PENCIL EDGE**

Builder: **METBUILT**

Scale: **1:20**

Date Measured: **20/09/19**

Drawn By: **GG**

NOTE: ENGINEERED STONE WORK HAS A TOLERANCE OF +/- 1.5MM. NATURAL STONE WORK HAS A GREATER TOLERANCE.

Dwg. No.: **FD190920-1**

Issue No.: **ISSUE 1**

Date: **14/10/19**