



GROUND FLOOR PLAN

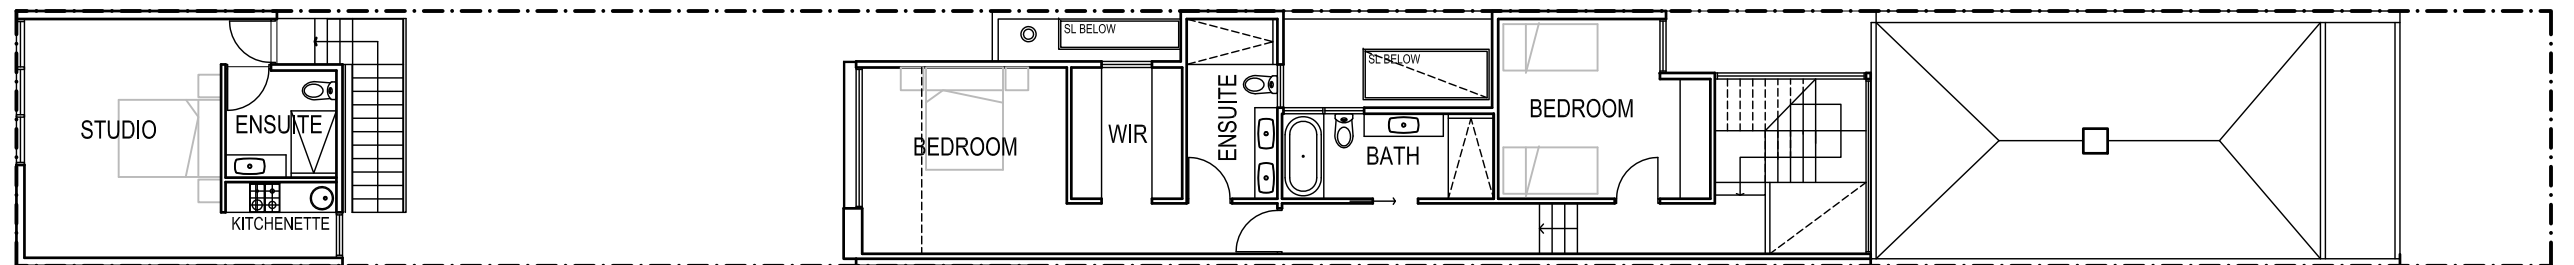

FIRST FLOOR PLAN

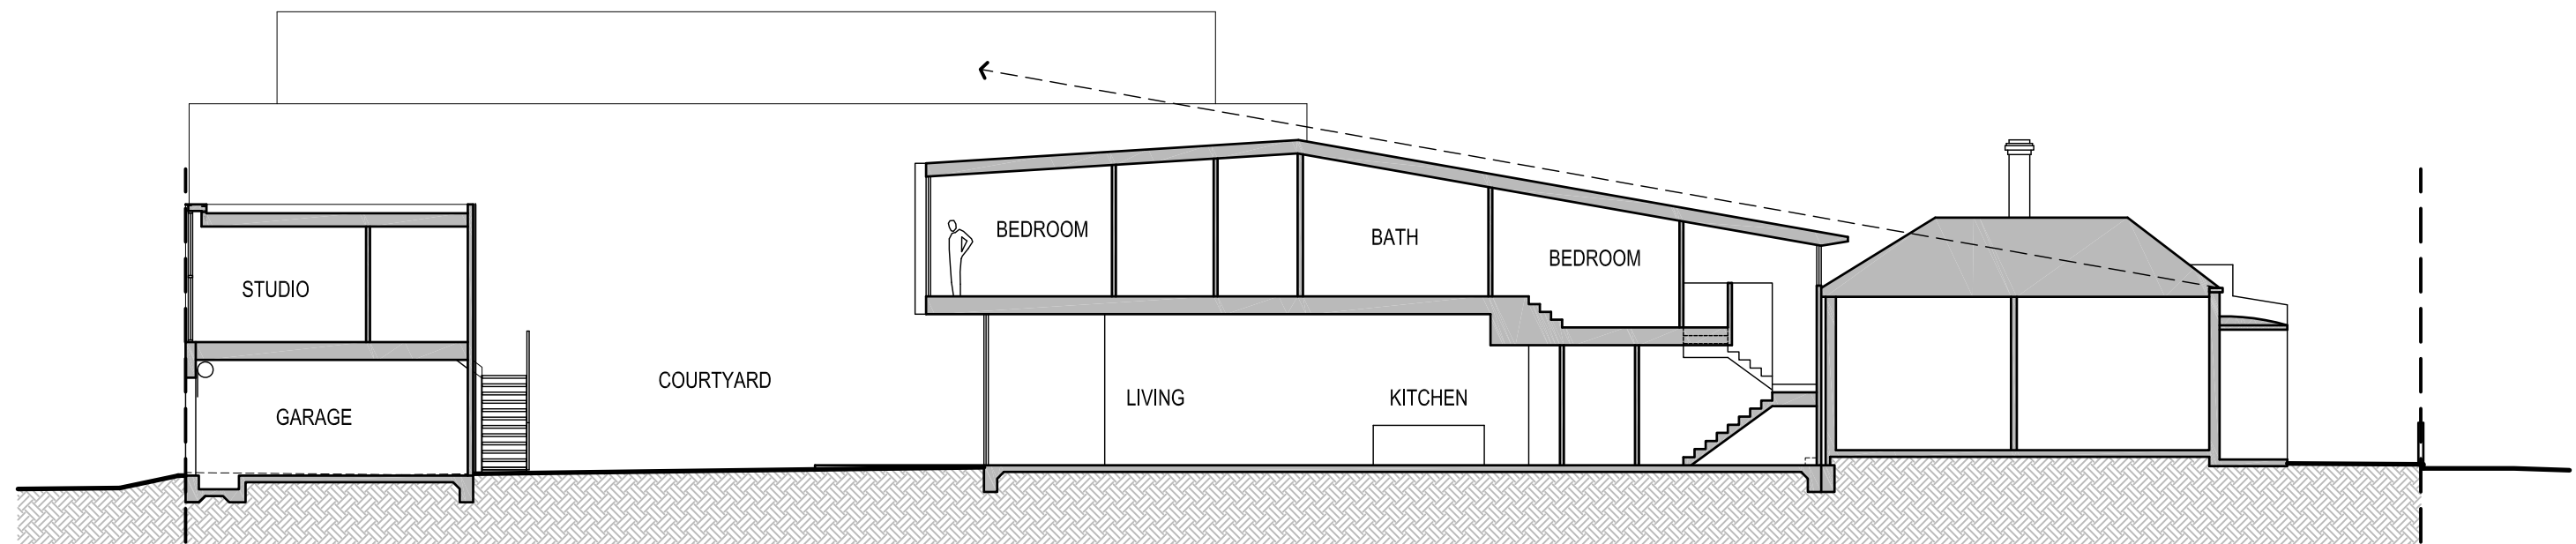

SECTION

