

PLANTING SCHEDULE :




ILEX LARGO 89 X 1M
MURRAYA PANICULATA 431 X PB5
TALL FESCUE LAWN 19SQM



BUXUS MICROPHYLLA TOPIARY BALLS 3 X 600MM
PRUNUS SHIMIDSU SAKURA 8 X 2.4M

MATERIALS :

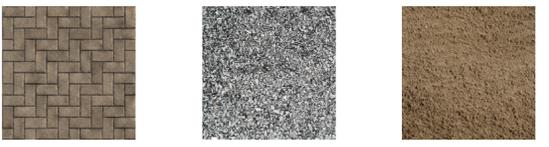

PAVED AREA 112 SQM
50MM DEPTH BARKFINES MULCH
350MM DEPTH 70/30 TOPSOIL MIX



WHITE TEXTURED POT 3 X 600MM X 600MM
WHITE TEXTURED POT 8 X 800MM X 800MM
39 X BERET INGROUND UP LIGHTS



RESENE TRIPLE DUNE

PLEASE NOTE : ALL EXISTING TREES, PLANTS, ROOT SYSTEMS & SOIL ARE TO BE REMOVED FROM ALL EXISTING FRONT GARDEN AREAS TO A DEPTH OF 400MM

LIGHTING SYSTEMS & DRIVERS ARE SUBJECT TO AVAILABILITY & MAY BE SUBJECT TO REVISION UPON COMPLETION OF THIS DESIGN.


- 19M TALL FESCUE READYLAWN
- 36M 70/30 TOPSOIL MIX
- 6M BARKFINES

DESIGN NARRATIVE :

THIS DESIGN AIMS TO CREATE A MORE INVITING & SOPHISTICATED GREEN SPACE TO THE ENTRANCE OF THE PROPERTY. A LINEAR PERIMETER PLANTING OF A NARROW ILEX LARGO HEDGE WILL FRAME THE GARDEN AESTHETIC & HELP SOFTEN THE EXISTING TIMBER FENCELINE. THE ELEGANT FOLIAGE OF THE ILEX LARGO WILL ELEVATE A SENSE OF STYLE TO THE DESIGN, WHILE ENHANCING THE RICH TAPESTRY OF COLOUR TO THE GARDEN AREA.

A MASS UNDERPLANTING OF MURRAYA PANICULATA WILL ANCHOR THE DESIGN & HELP CREATE A MORE COHESIVE & UNIFIED AESTHETIC, THROUGH ESTABLISHING A COMMON PLANTING SCHEME TO ALL THE GARDEN SPACES. LARGE CIRCULAR WHITE POTS WILL ADORN THE THREE GARDENS TO ADD A LITTLE SOPHISTICATED DRAMA TO THE SPACE, WITH BUXUS MICROPHYLLA & PRUNUS 'SHIDMITSU SAKURA' JAPANESE CHERRY TREES TO FORM STRUCTURE & SCALE TO THE DESIGN. UPLIGHTS MAY BE INCORPORATED INTO THE DESIGN TO TRANSFORM THE GARDEN IN THE TWILIGHT HOURS & CREATE ADDITIONAL ELEGANCE TO THE SPACE.

A POSSIBLE TALL FESCUE LAWN CAN BE INCORPORATED INTO THE DESIGN THROUGH A HEXAGONAL SUREPAVE STRUCTURE BY WHICH TO UTILISE THE SPACE AS ADDITIONAL ONSITE PARKING. THIS LANDSCAPE WILL MAXIMISE THE EXISTING AVAILABLE SPACE & ESTABLISHING A LOW MAINTENANCE, FUNCTIONAL & ELEGANT OUTDOOR SETTING.

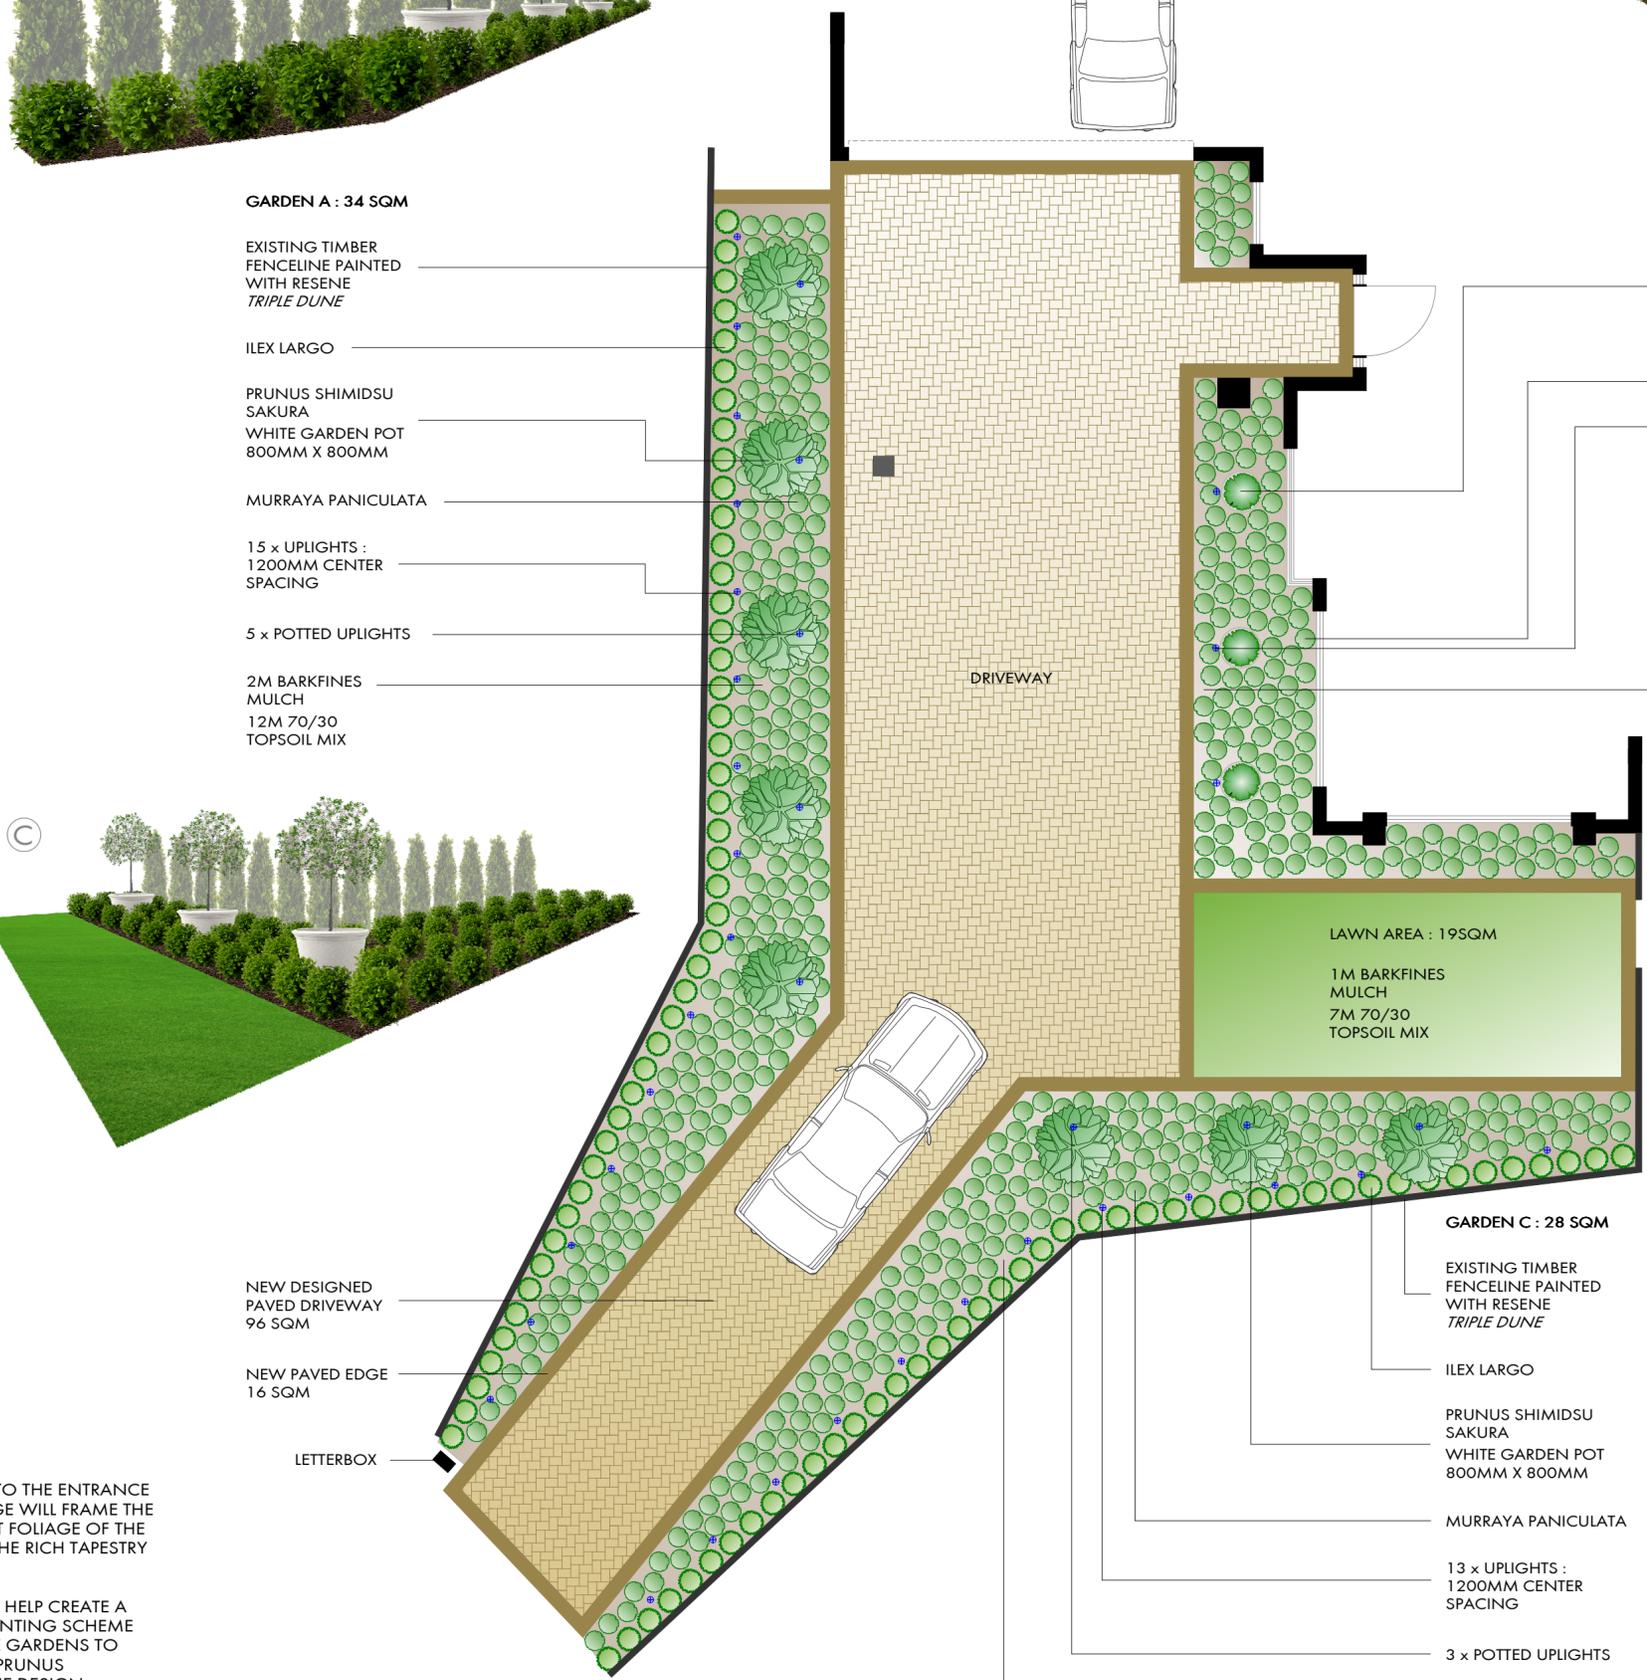

GARDEN A : 34 SQM

- EXISTING TIMBER FENCELINE PAINTED WITH RESENE TRIPLE DUNE
- ILEX LARGO
- PRUNUS SHIMIDSU SAKURA WHITE GARDEN POT 800MM X 800MM
- MURRAYA PANICULATA
- 15 x UPLIGHTS : 1200MM CENTER SPACING
- 5 x POTTED UPLIGHTS
- 2M BARKFINES MULCH 12M 70/30 TOPSOIL MIX

GARDEN B : 18 SQM

- BUXUS MICROPHYLLA TOPIARY BALLS 600MM X 600MM
- WHITE GARDEN POT 600MM X 600MM
- MURRAYA PANICULATA
- 3 x UPLIGHTS
- 1M BARKFINES MULCH 7M 70/30 TOPSOIL MIX

LAWN AREA : 19SQM

- 1M BARKFINES MULCH 7M 70/30 TOPSOIL MIX

GARDEN C : 28 SQM

- EXISTING TIMBER FENCELINE PAINTED WITH RESENE TRIPLE DUNE
- ILEX LARGO
- PRUNUS SHIMIDSU SAKURA WHITE GARDEN POT 800MM X 800MM
- MURRAYA PANICULATA
- 13 x UPLIGHTS : 1200MM CENTER SPACING
- 3 x POTTED UPLIGHTS
- 2M BARKFINES MULCH 10M 70/30 TOPSOIL MIX

- NEW DESIGNED PAVED DRIVEWAY 96 SQM
- NEW PAVED EDGE 16 SQM
- LETTERBOX



outlook landscapes ltd
55 Patons Road
Howick
Auckland
2014
m : 021 244 6524
e : dean@outlooklandscapes.co.nz
w : outlooklandscapes.co.nz

PROJECT NO : 11BELSO0819
CAD FILE : HOUSE 2[45834].pdf
DATE : 2/10/2019
DESIGN : DEAN PHILIP SAUNDERS

PROJECT TITLE :
VEERAKONE RESIDENCE
11 BELSOMET PLACE
GOLFLANDS
AUCKLAND
2013

TITLE : LANDSCAPE DESIGN
SCALE : @ A2 1 : 75

REV :
A

THIS DESIGN IS COPYRIGHT OUTLOOK LANDSCAPES LIMITED. ALL CONTRACTORS SHALL VERIFY ALL DIMENSIONS ON SITE BEFORE COMMENCING CONSTRUCTION. ALL CONSTRUCTION TO COMPLY WITH NZ BUILDING CODE & LOCAL AUTHORITY REQUIREMENTS. THIS DESIGN IS SUBJECT TO & RELIANT ON LOCAL COUNCIL RULES & REGULATIONS.