
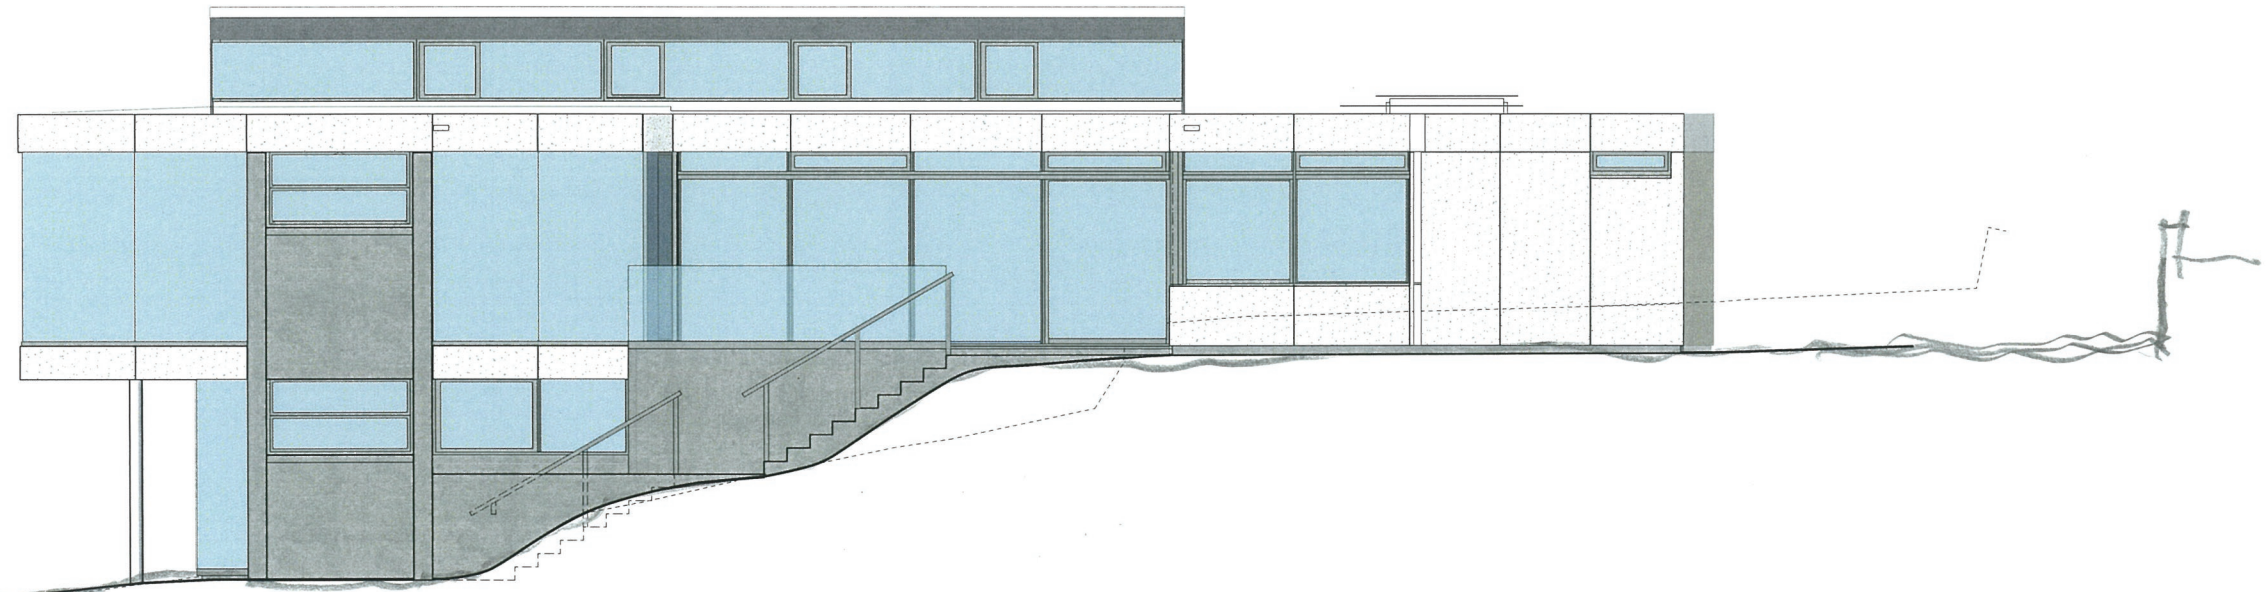


ELEVATION SOUTH

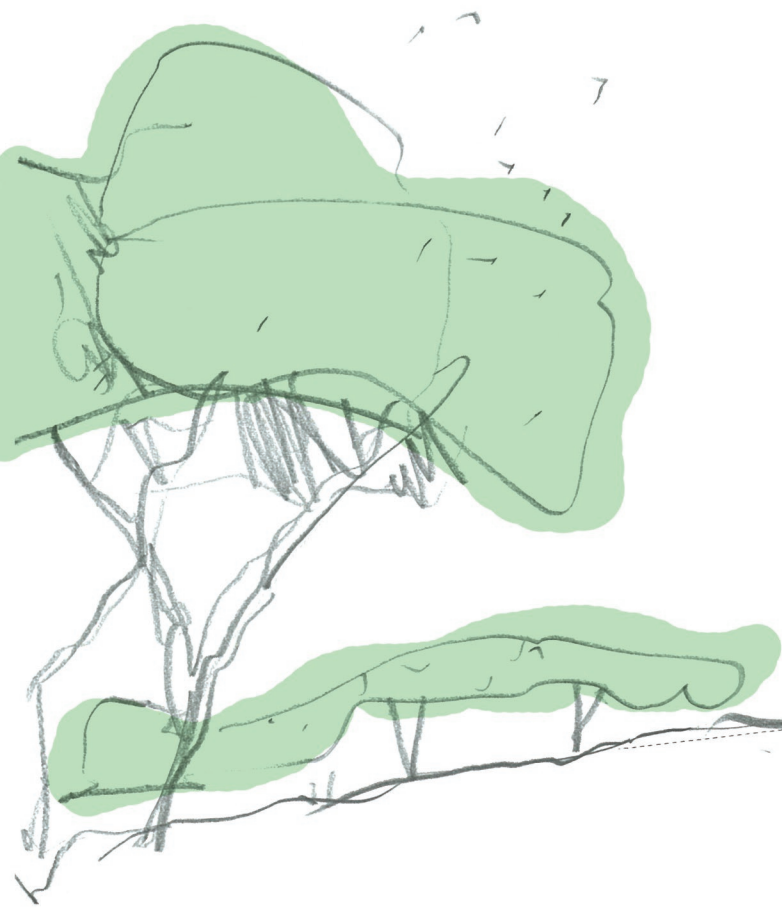

ELEVATION WEST