



Ground Floor Plan

- 1. Entry
- 2. Garage
- 3. Office
- 4. Bedroom 4
- 5. Bathroom
- 6. TV Room
- 7. Store

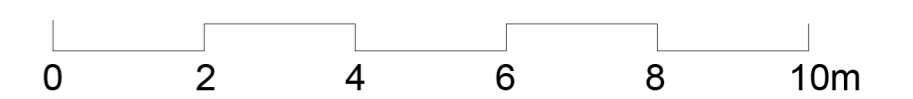


1:100 on A2
1:200 on A4

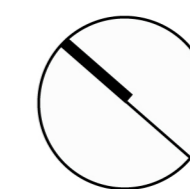

First Floor Plan

- | | |
|----------------|------------------|
| 1. Stair | 10. Main Bedroom |
| 2. Piano Hall | 11. Bathroom |
| 3. Sculpture | 12. Bedroom 2 |
| 4. Living Room | 13. Quiet Room |
| 5. Kitchen | 14. Study |
| 6. Dining | 15. Bedroom 3 |
| 7. Scullery | 16. Laundry |
| 8. Ensuite | 17. Covered Deck |
| 9. Wardrobe | 18. Bridge |

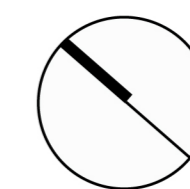

1:100 on A2
1:200 on A4



Building Section


- 1. Garage
- 2. TV Room
- 3. Store Room
- 4. Living Room
- 5. Bathroom
- 6. Hallway
- 7. Study
- 8. Deck



1:100 on A2
1:200 on A4



West Elevation

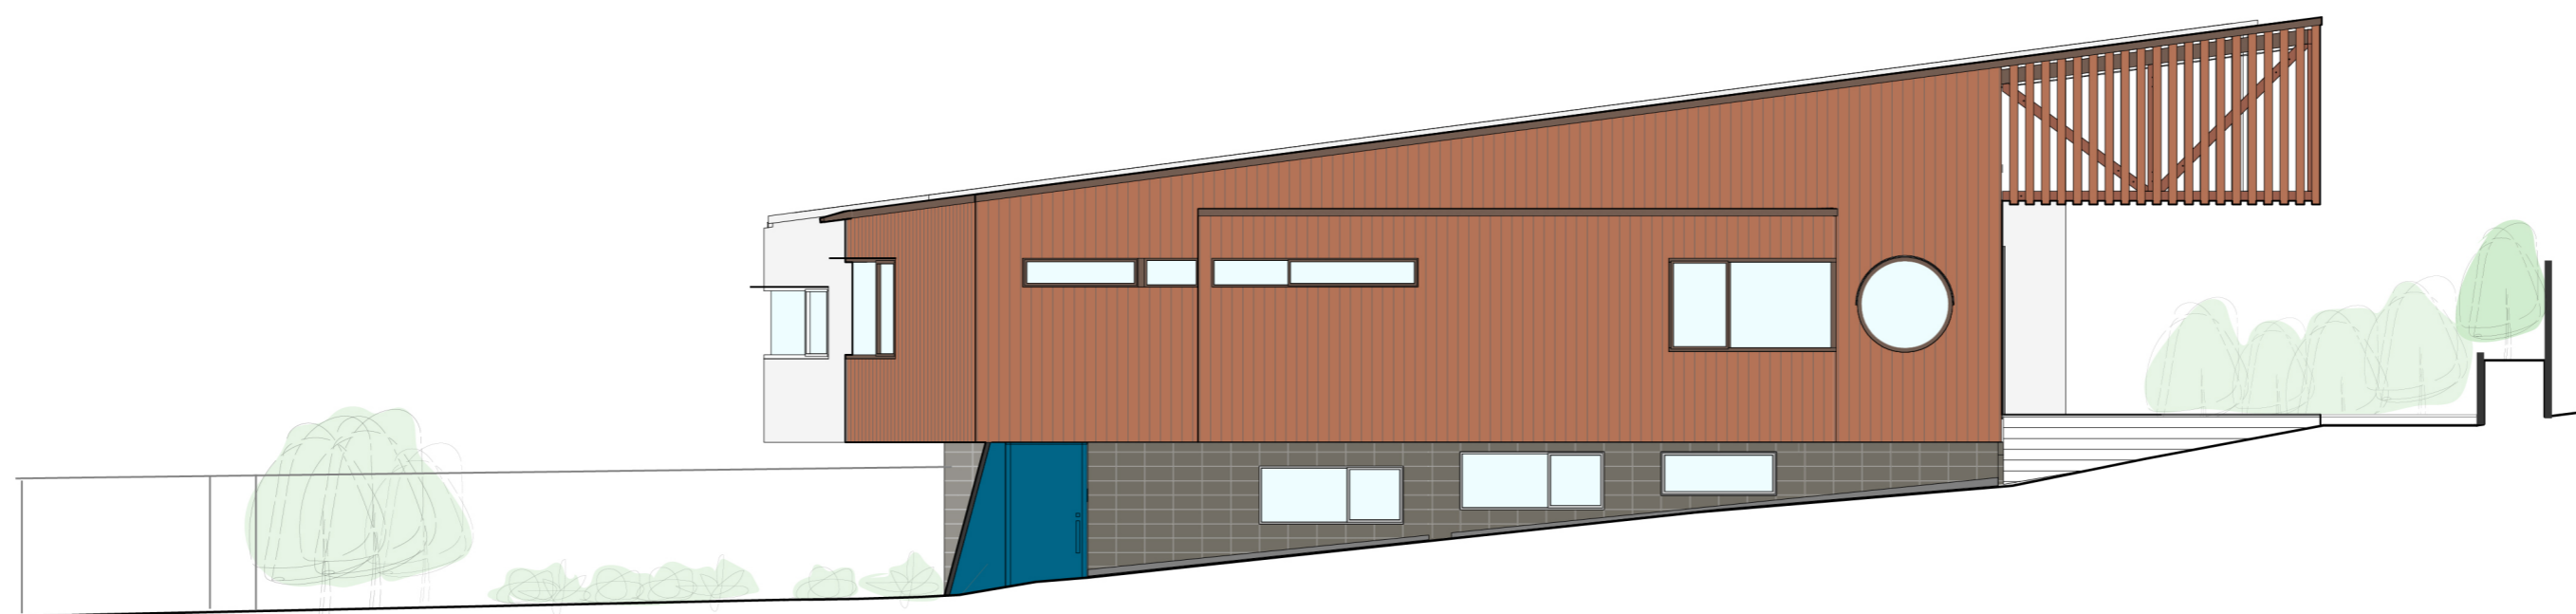

East Elevation




1:100 on A2
1:200 on A4




North Elevation



South Elevation

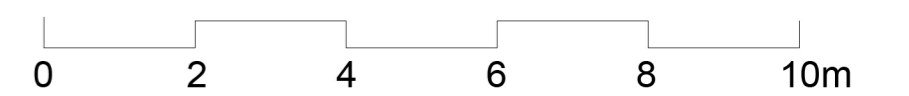


1:100 on A2
1:200 on A4

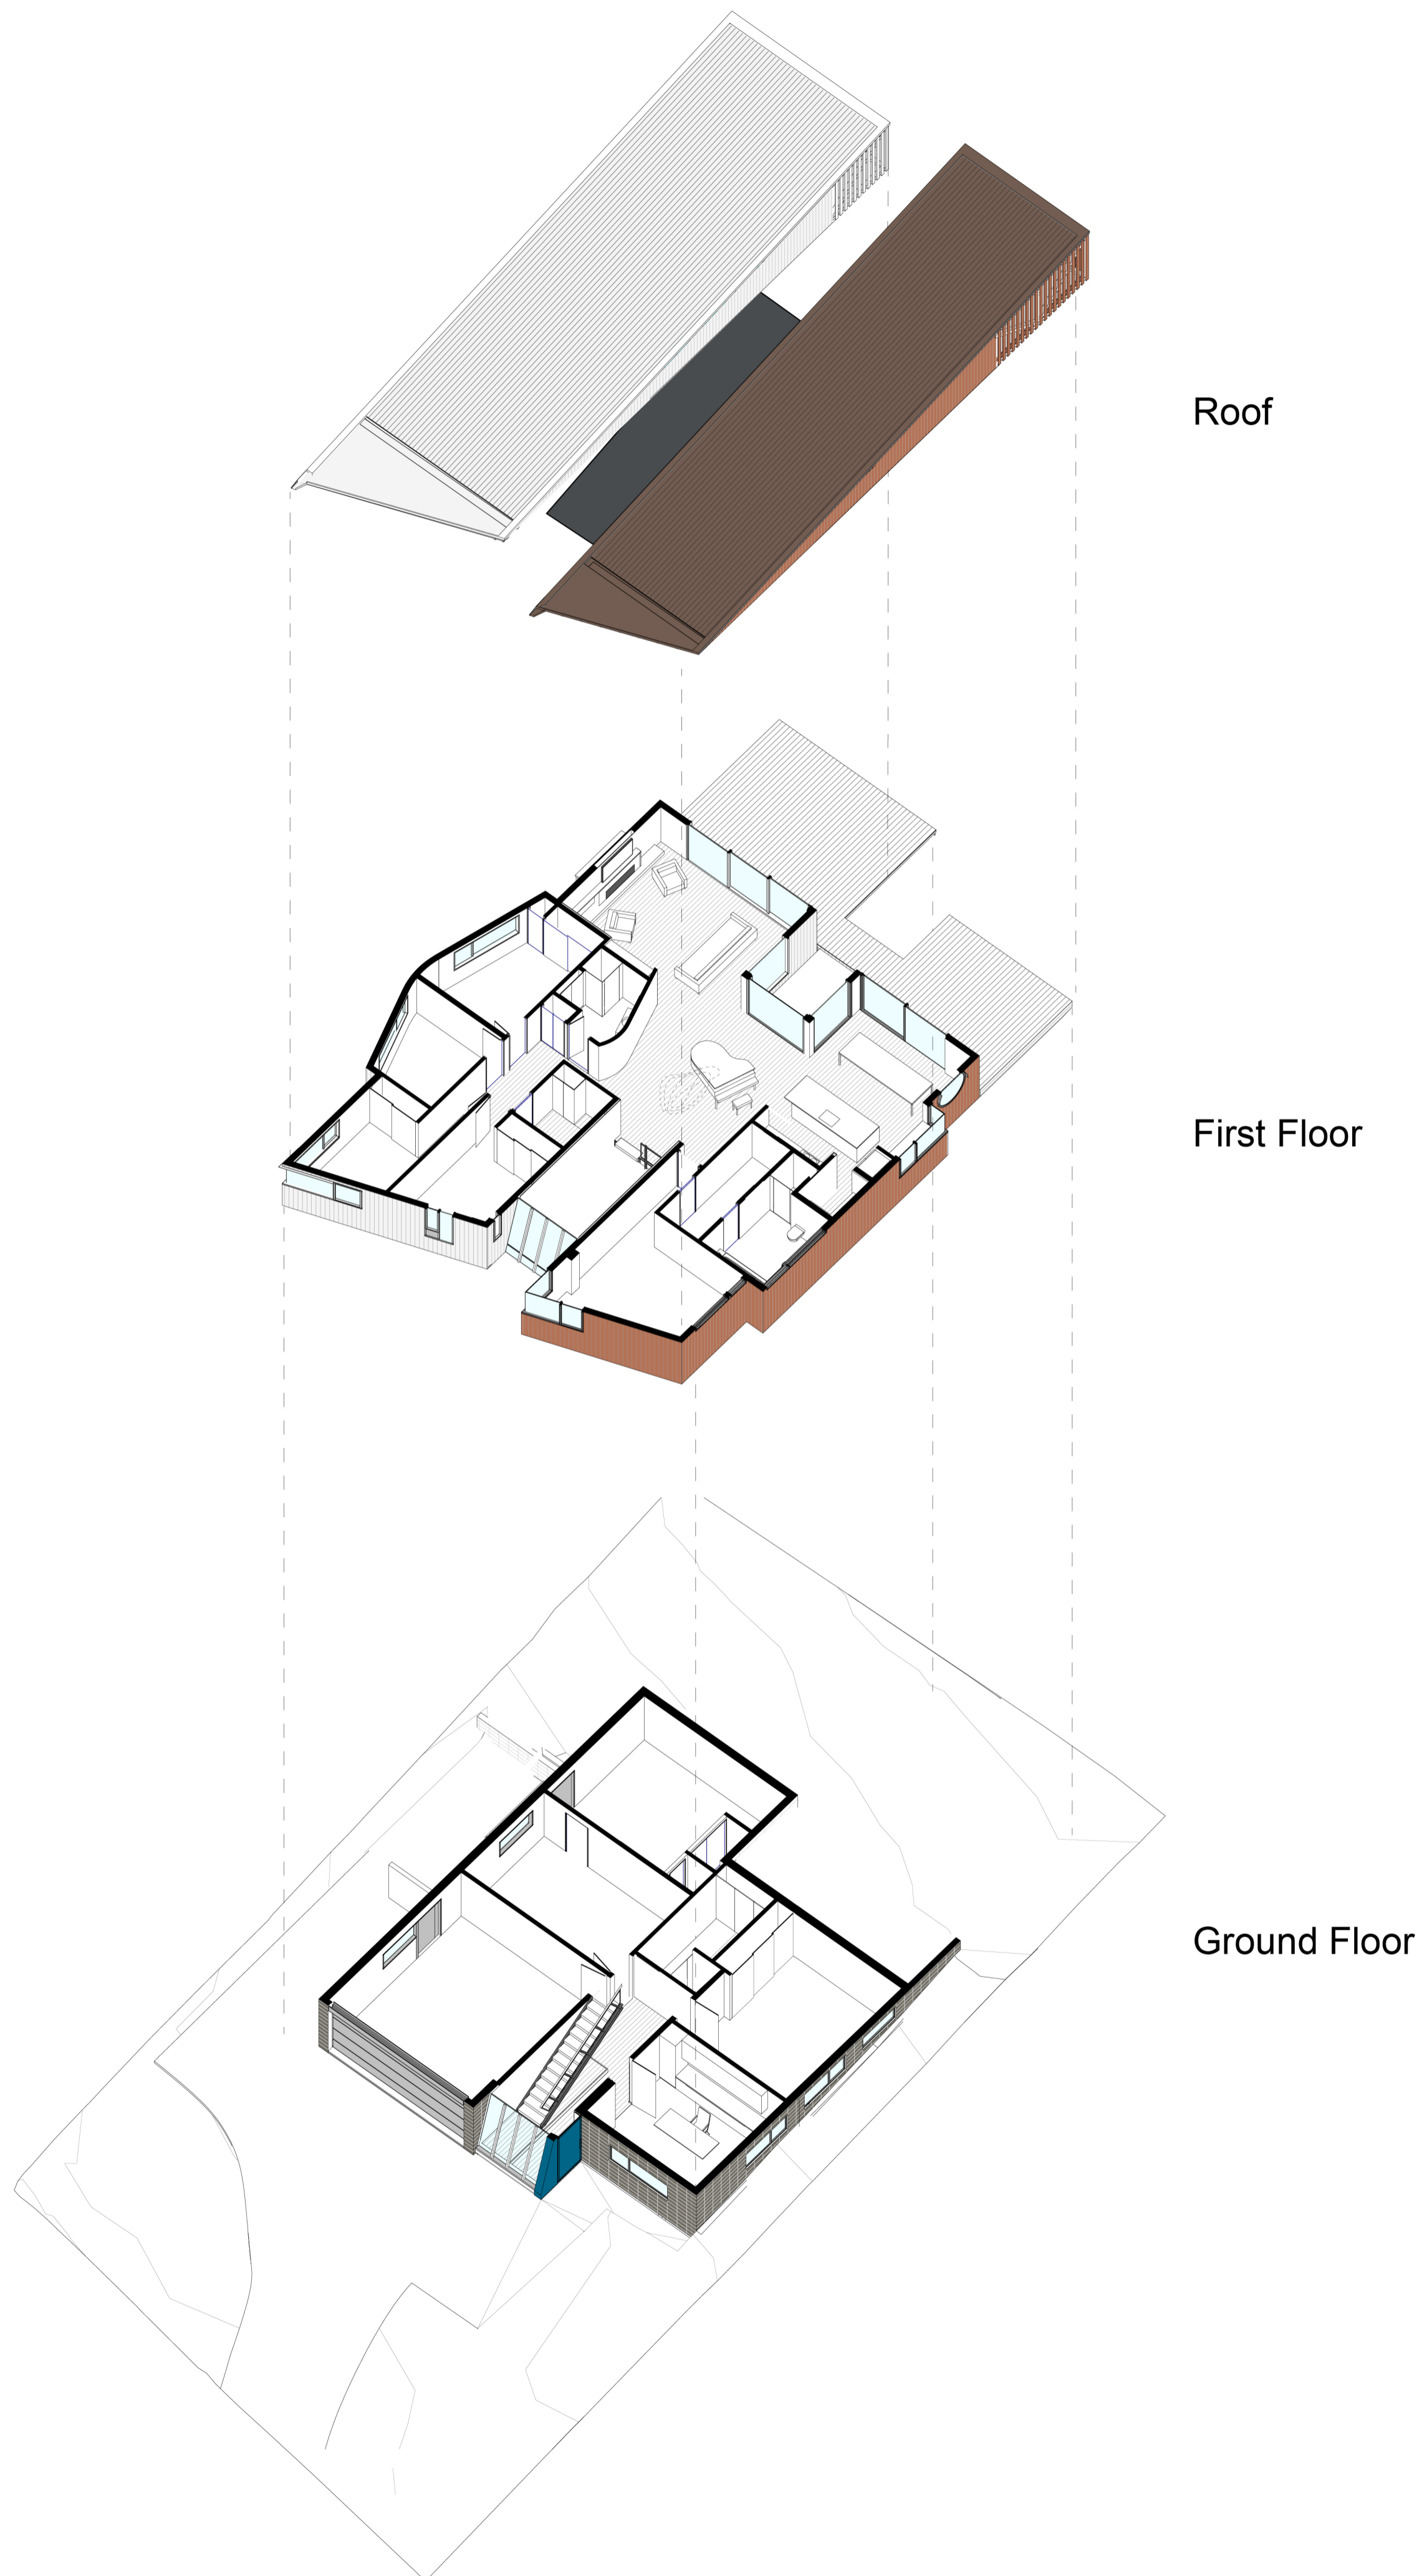


Roof

First Floor

Ground Floor

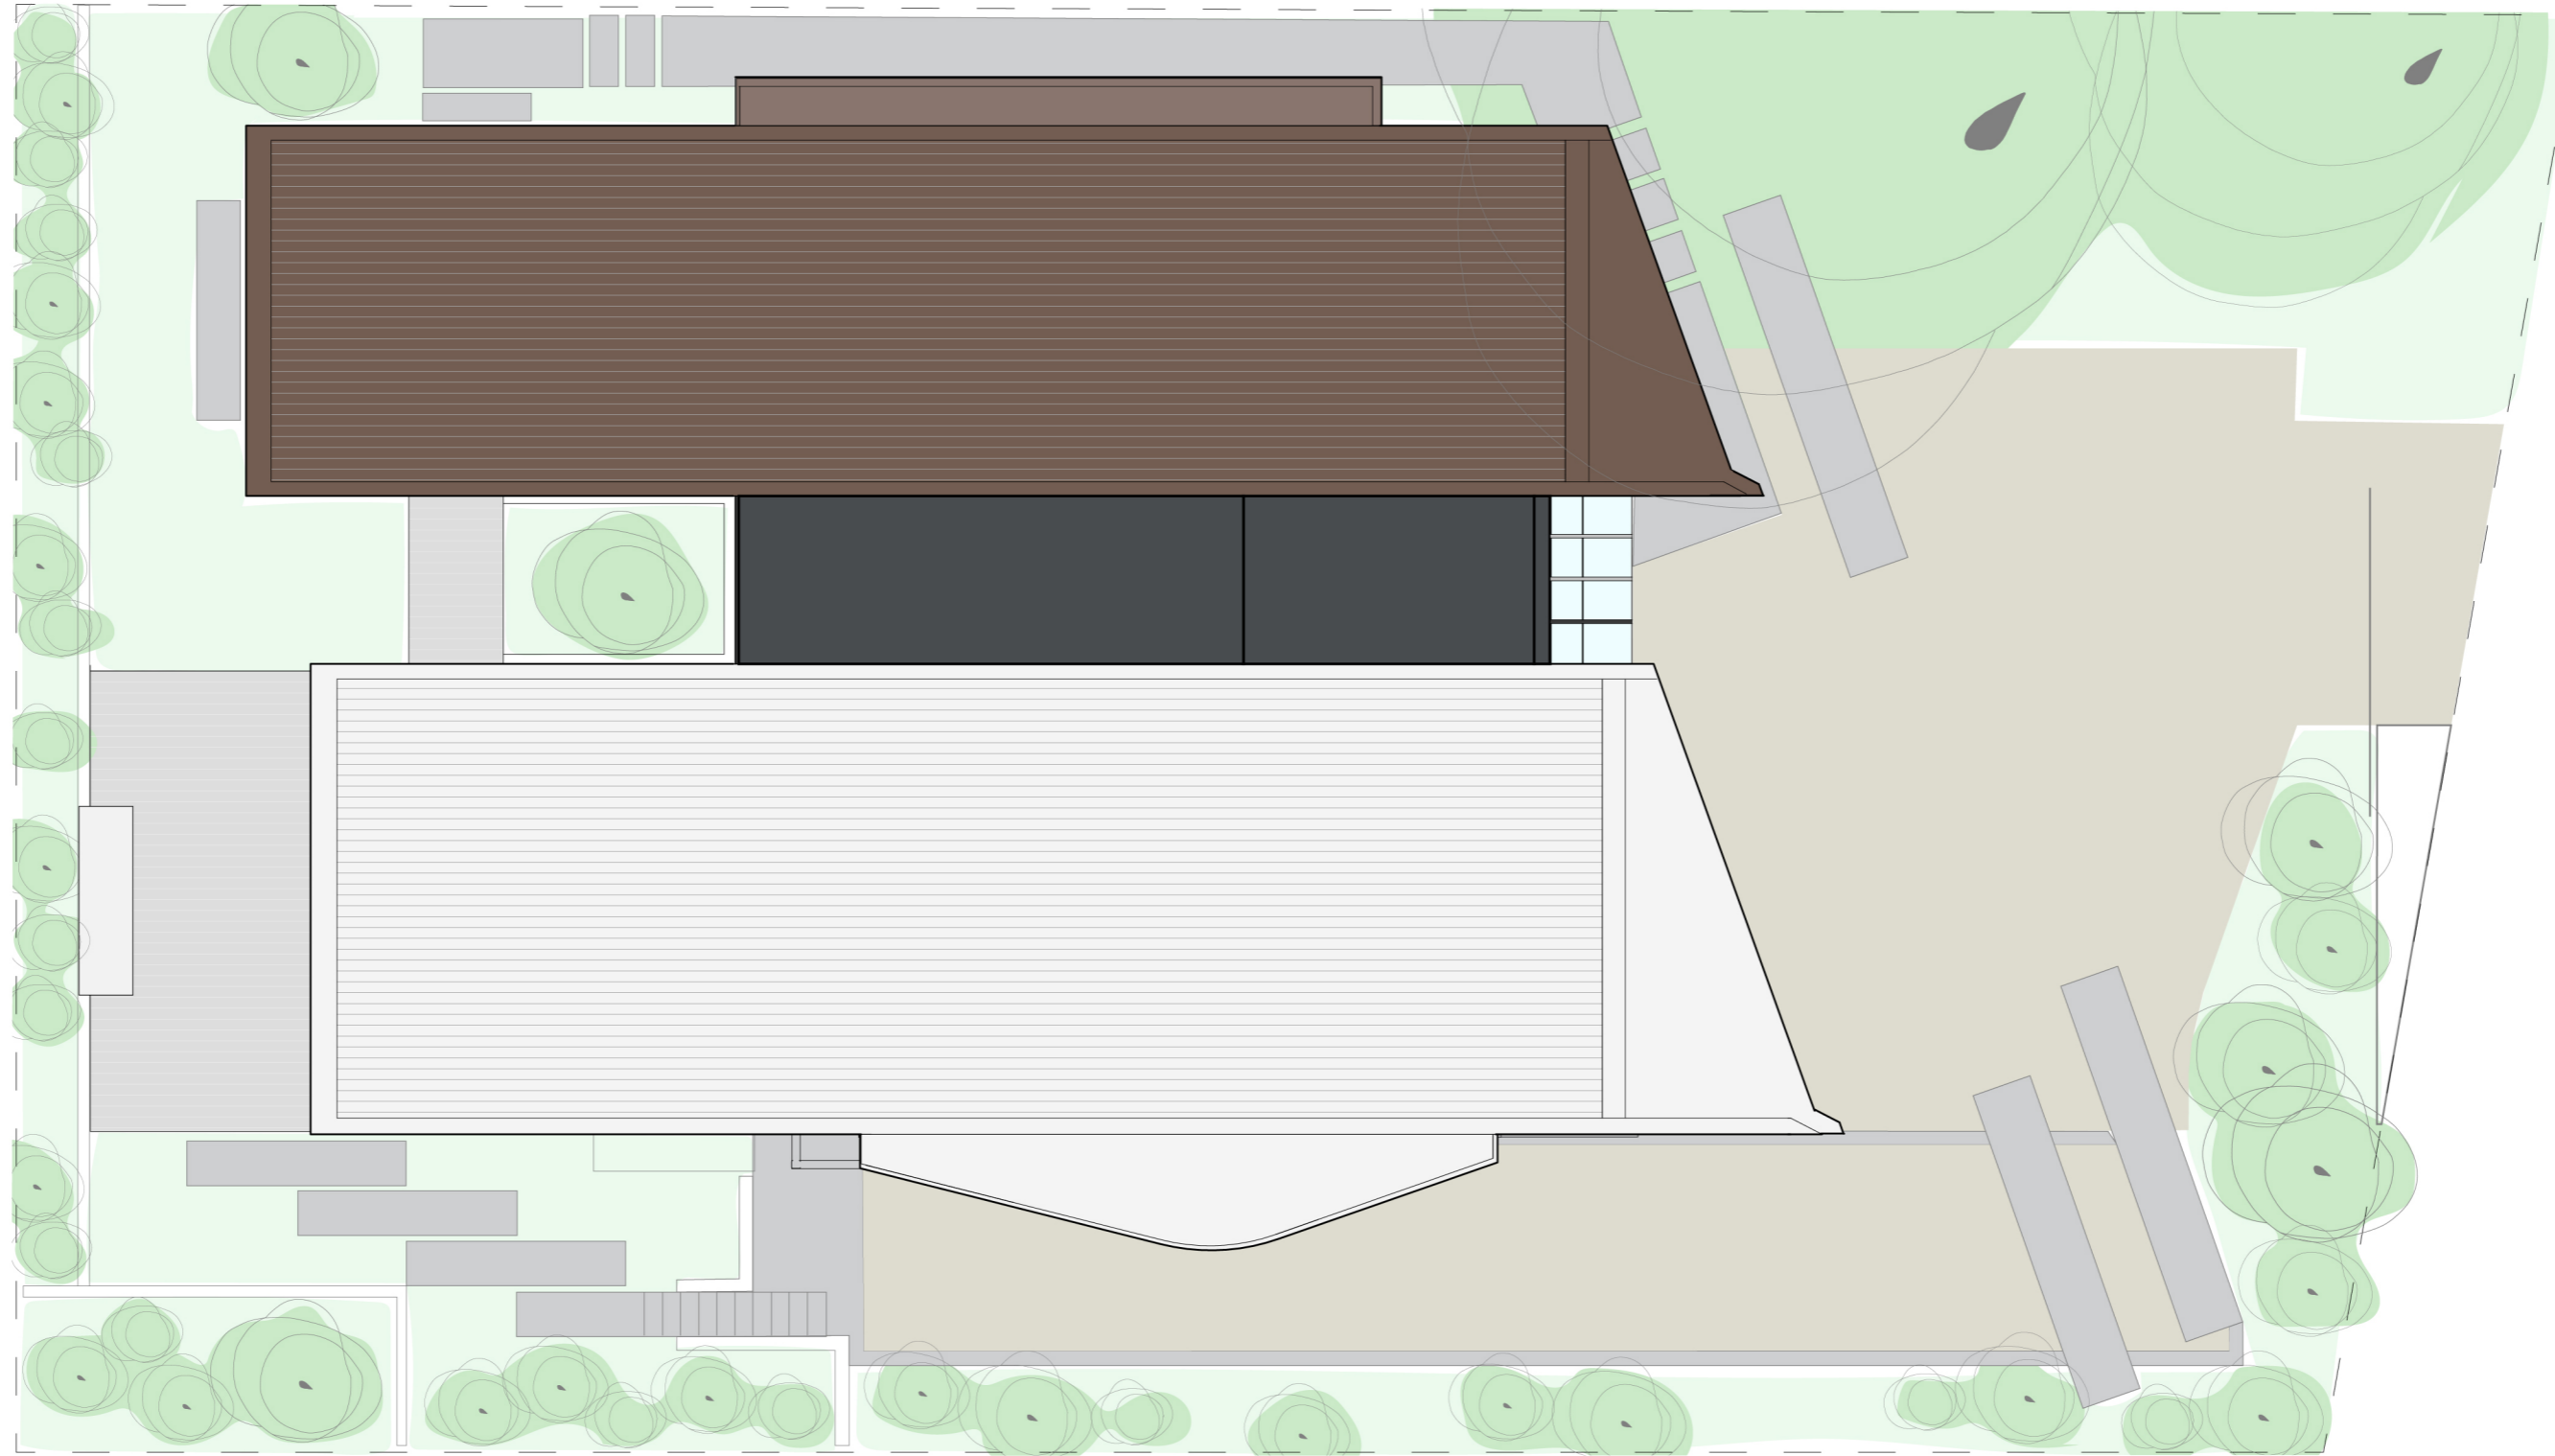

Roof Plan

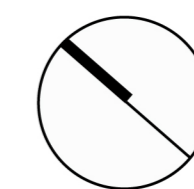

1:100 on A2
1:200 on A4