


HEAD JAMB DETAILS

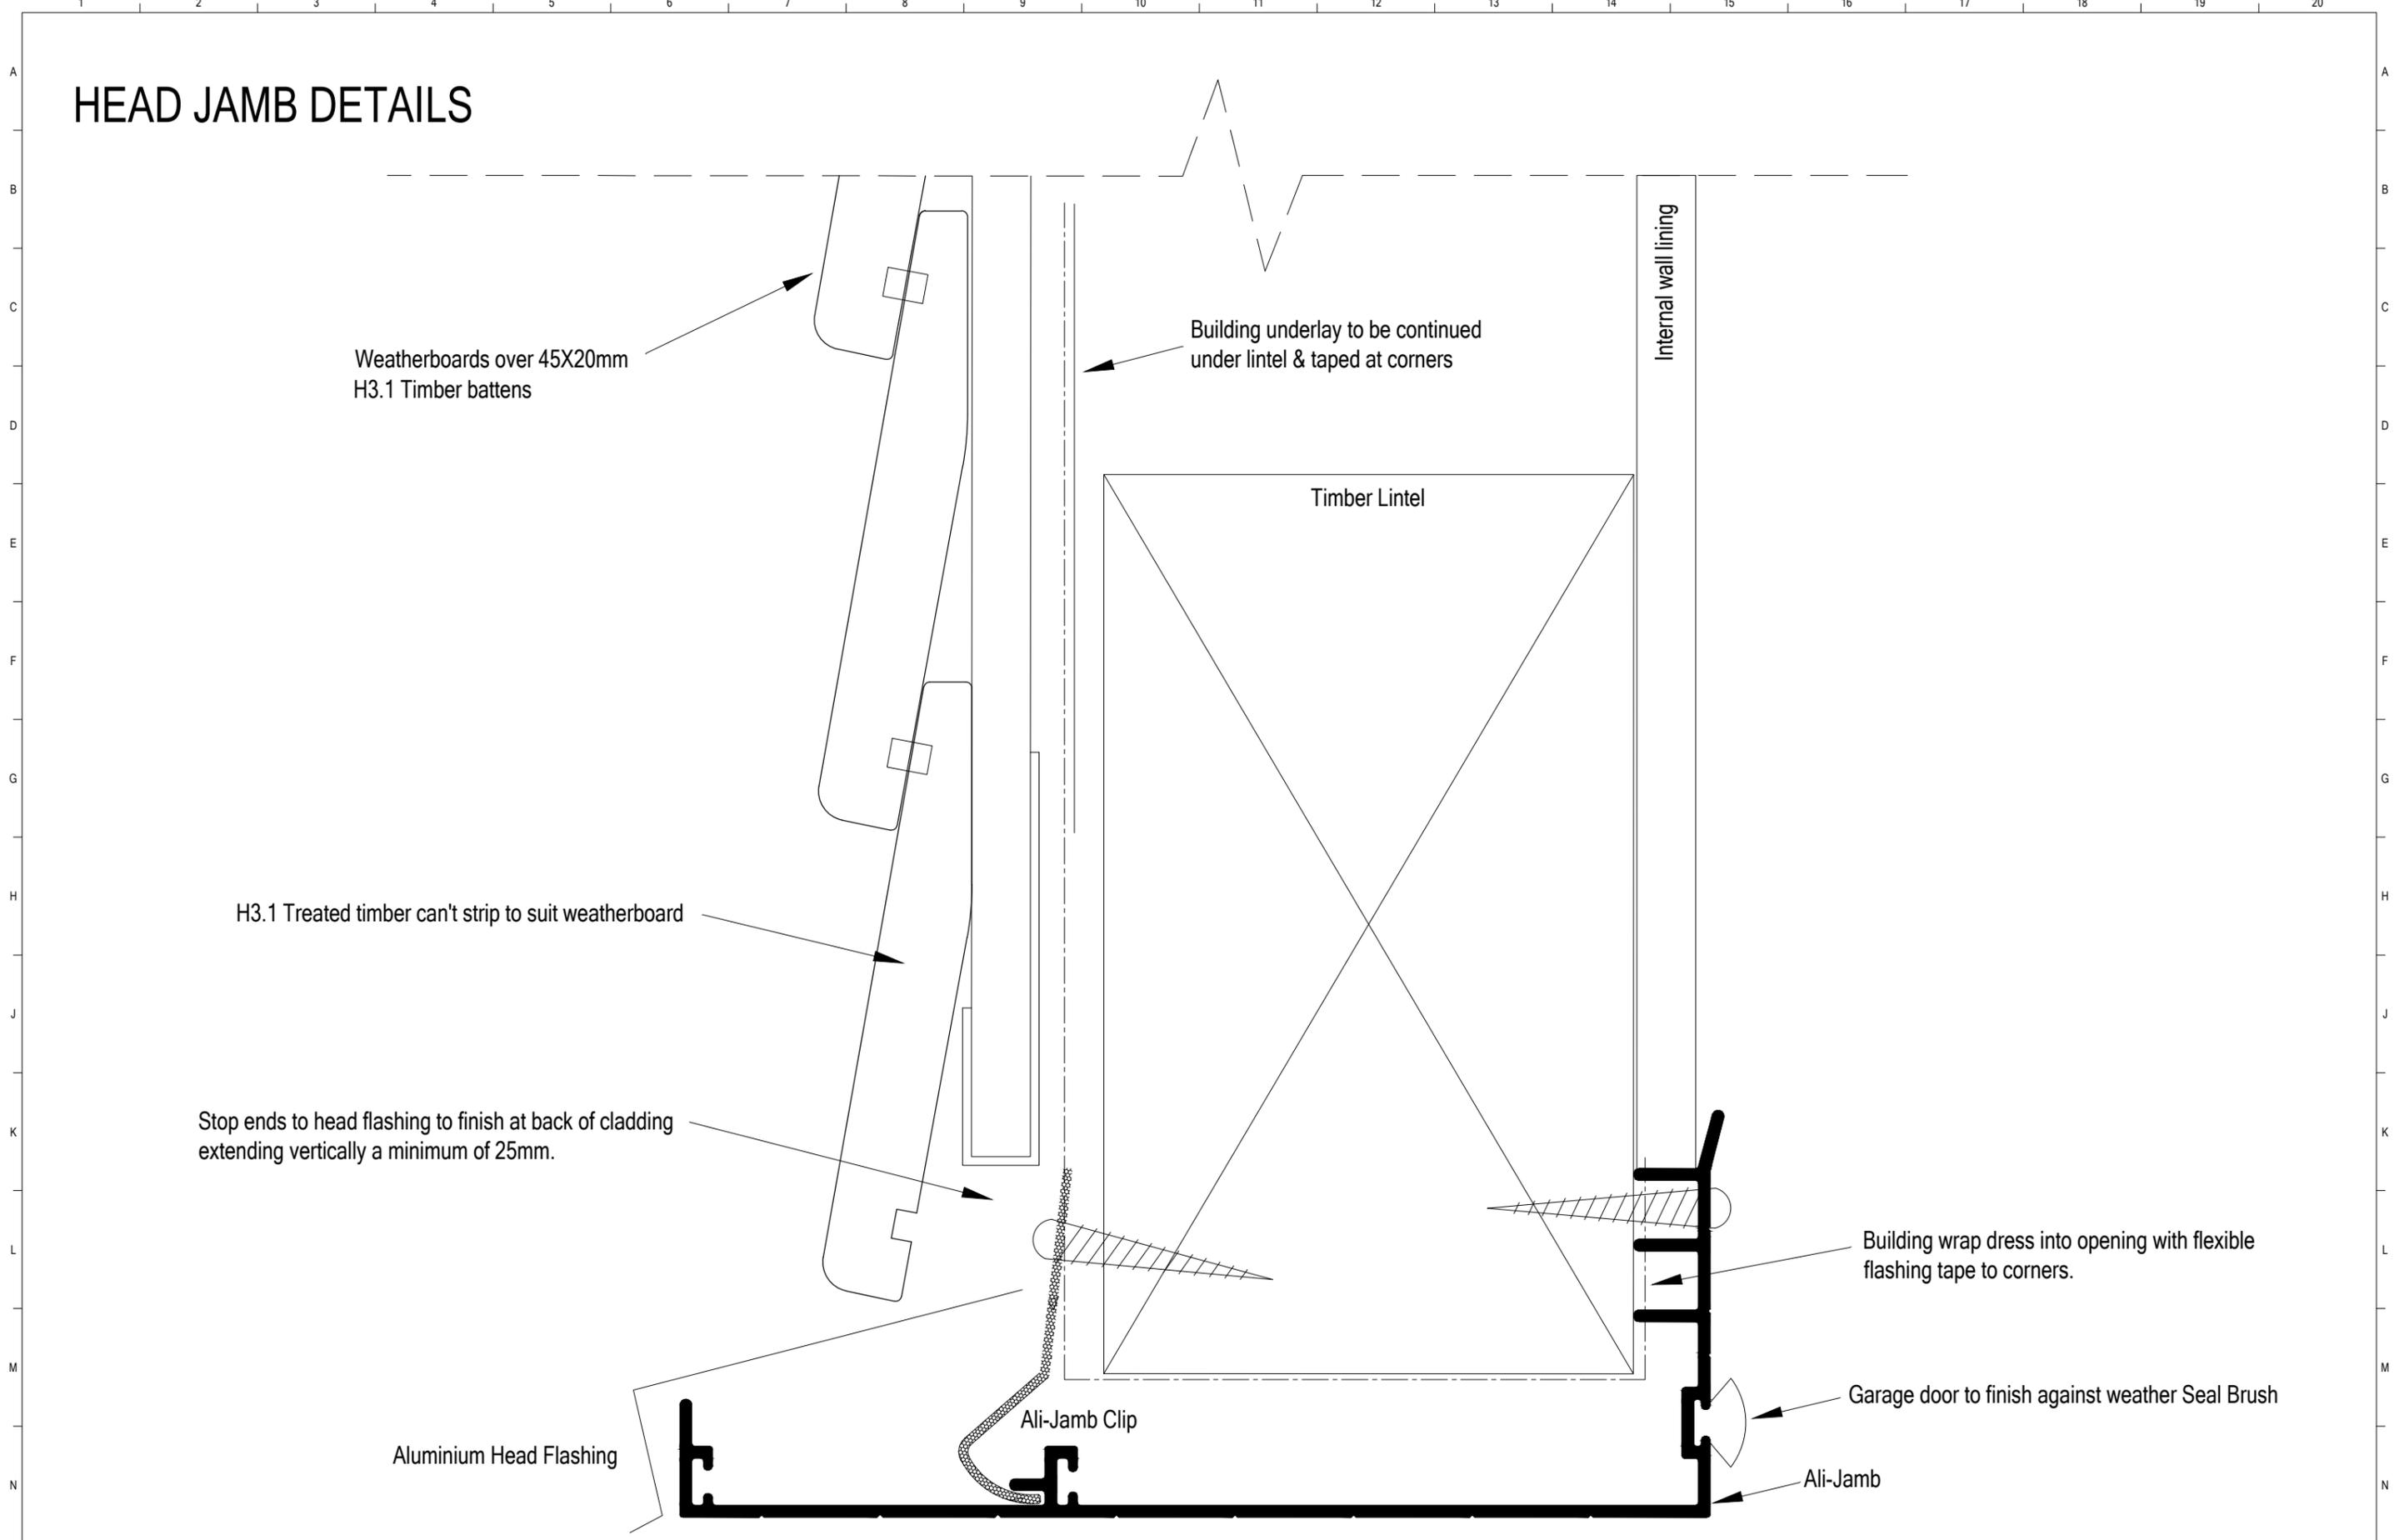

REV	DESCRIPTION	CONSULTANT							CLIENT			
		NAME	DSN	DATE	DRN	DATE	CHK	DATE	APP	DATE	APP	DATE
A	AS BUILT: 1ST ISSUE OF DRAWING		DP	03/23	IAT	03/23			DP	03/23		

ALI-JAMB
Aluminium Garage Door Jambs

COPYRIGHT ALL RIGHTS RESERVED. UNAUTHORISED USE PROHIBITED.

PREPARED BY:
CONSULTANT_NAME
CONSULTANT_ADDRESS

ALUMINIMUM GARAGE DOOR JAMBS

Weatherboard Cladding - Head Jamb Details

Email: alijambnz@gmail.com Web: www.alijamb.co.nz

DRG. SIZE A1	SCALE N.T.S.	FOLDER -
DRAWING NUMBER SKETCH 006		SHEET 1
SOURCE FILE NAME ALIJAMB 06_dwg		REVISION A