


CRAFTSTONE ON ICF BLOCK DRAWING LIST


SHEET	DESCRIPTION	ISSUED
A. SYSTEM OVERVIEW		
A1	CRAFTSTONE ON ICF SYSTEM	4/11/20
B. BASE DETAIL		
B1	BASE REBATE TO SLAB DETAIL - OPTION 1	4/11/20
B2	BASE REBATE TO SLAB DETAIL - OPTION 2	4/11/20
C. JOINERY		
C1	HEAD DETAIL	4/11/20
C3	JAMB DETAIL	4/11/20
C4	SILL DETAIL	4/11/20
C5	ALTERNATIVE HEAD DETAIL - MECHANICAL FLASHING - FLUSH MOUNT	4/11/20
C6	ALTERNATIVE JAMB DETAIL - MECHANICAL FLASHING - FLUSH MOUNT	4/11/20
C7	ALTERNATIVE SILL DETAIL - MECHANICAL FLASHING - FLUSH MOUNT	4/11/20
D. EXTERNAL CORNERS		
D1	TYPICAL EXTERNAL CORNER DETAIL	4/11/20
E. INTERNAL CORNERS		
E1	TYPICAL INTERNAL CORNER DETAIL	4/11/20
F. ROOF DETAILS		
F1	TYPICAL ROOF ABUTMENT DETAIL - FLAT ROOF	4/11/20
F2	TYPICAL ROOF ABUTMENT DETAIL - SLOPED ROOF	4/11/20
G. PENETRATIONS		
G1	PIPE PENETRATION	4/11/20
G2	METER BOX DETAIL	4/11/20

CRAFTSTONE ON ICF BLOCK DRAWING LIST

SHEET	DESCRIPTION	ISSUED
H. SOFFITS		
H1	TYPICAL SOFFIT DETAIL	4/11/20
H2	REVERSE-SLOPE SOFFIT DETAIL - OPTION 1	4/11/20
H3	REVERSE-SLOPE SOFFIT DETAIL - OPTION 2	4/11/20
J. PARAPET CAPS		
J1	METAL CAP FLASHING	4/11/20
J2	ICF BLOCK WALL WITH CRAFTSTONE CAPSTONE - OPTION 1	4/11/20
J3	ICF BLOCK WALL WITH CRAFTSTONE CAPSTONE - OPTION 2	4/11/20
K. HORIZONTAL JUNCTIONS		
K1	HORIZONTAL JOINT WITH WEATHERBOARD	4/11/20
K2	HORIZONTAL JOINT WITH WEATHERBOARD - OPTION 2	4/11/20
K3	HORIZONTAL JOINT WITH FLAT-BOARD CLADDING	4/11/20
K4	HORIZONTAL JOINT WITH FLAT-BOARD CLADDING - OPTION 2	4/11/20
K5	HORIZONTAL JOINT WITH EPS OR AAC PANEL SYSTEMS	4/11/20
K6	HORIZONTAL JOINT WITH EPS OR AAC PANEL SYSTEMS - OPTION 2	4/11/20



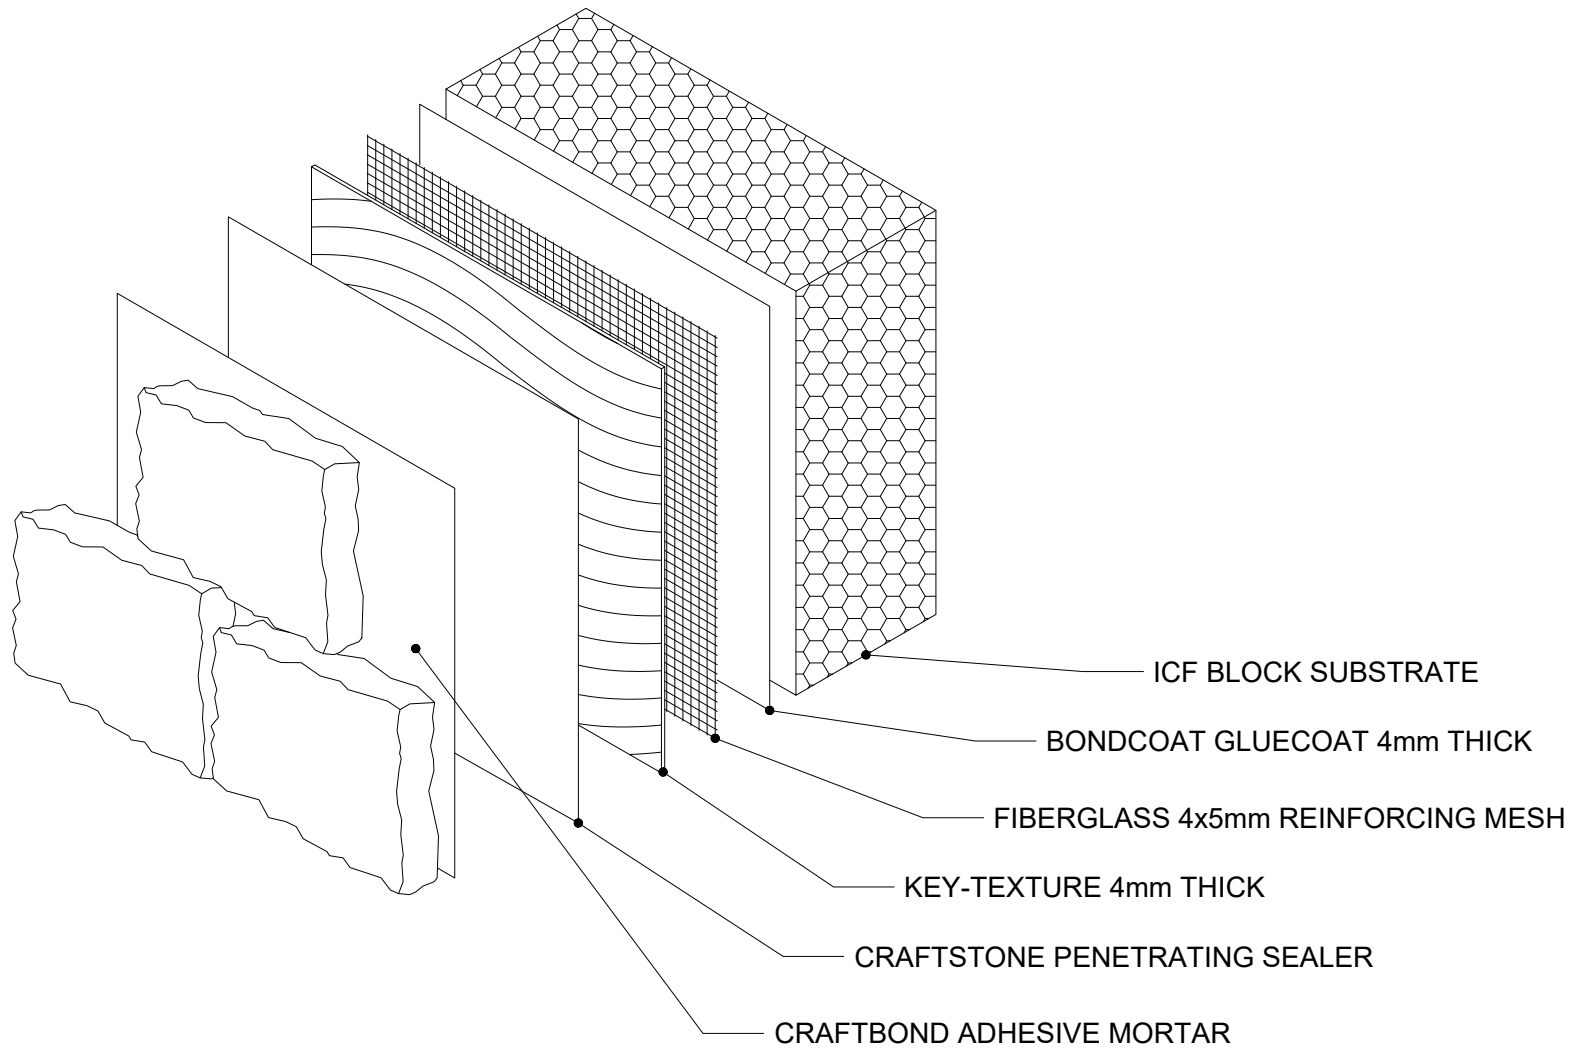

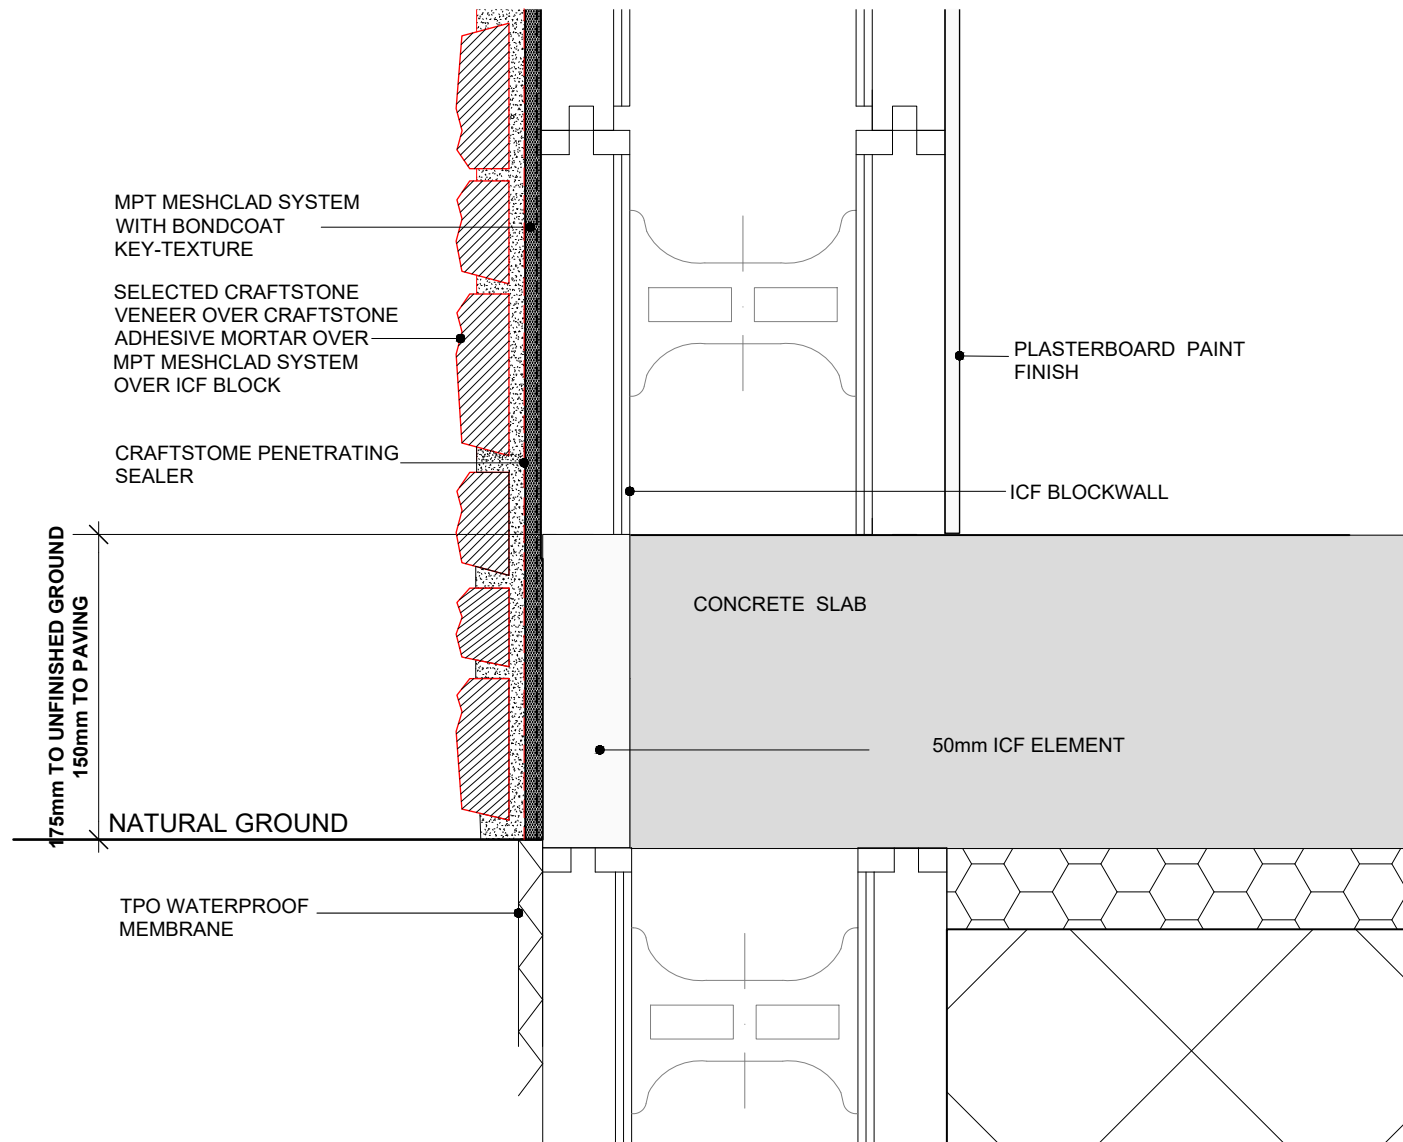

SELECTED CRAFTSTONE VENEER OVER
CRAFTSTONE ADHESIVE MORTAR OVER MPT
MESHCLAD SYSTEM OVER ICF BLOCK

CRAFTSTONE PENETRATING
SEALER

MPT MESHCLAD SYSTEM WITH
BOND COAT KEY-TEXTURE

APPROVED WATERPROOFING
MEMBRANE. IN-GROUND
APPLICATION ACCORDING TO
MANUFACTURER'S
INSTRUCTIONS

GROUND LEVEL

150mm

INTERNAL LINI
OPTIONS NOT
INDICATED



**CRAFT
STONE**

Real Stone Made Easy

BASE REBATE TO SLAB DETAIL - OPTION 2

1 : 4 @ A4
SCALE


4/11/20
ISSUED


COPYRIGHT PETROS HOLDINGS LIMITED (T/A CRAFTSTONE NEW ZEALAND)
PETROS HOLDINGS LTD ACCEPTS NO LIABILITY FOR DRAWINGS SUBMITTED TO COUNCIL


61 HILLSIDE RD, GLENFIELD, AUCKLAND, NEW ZEALAND - P: 09 477 3918


B2
SHEET

WWW.CRAFTSTONE.CO.NZ

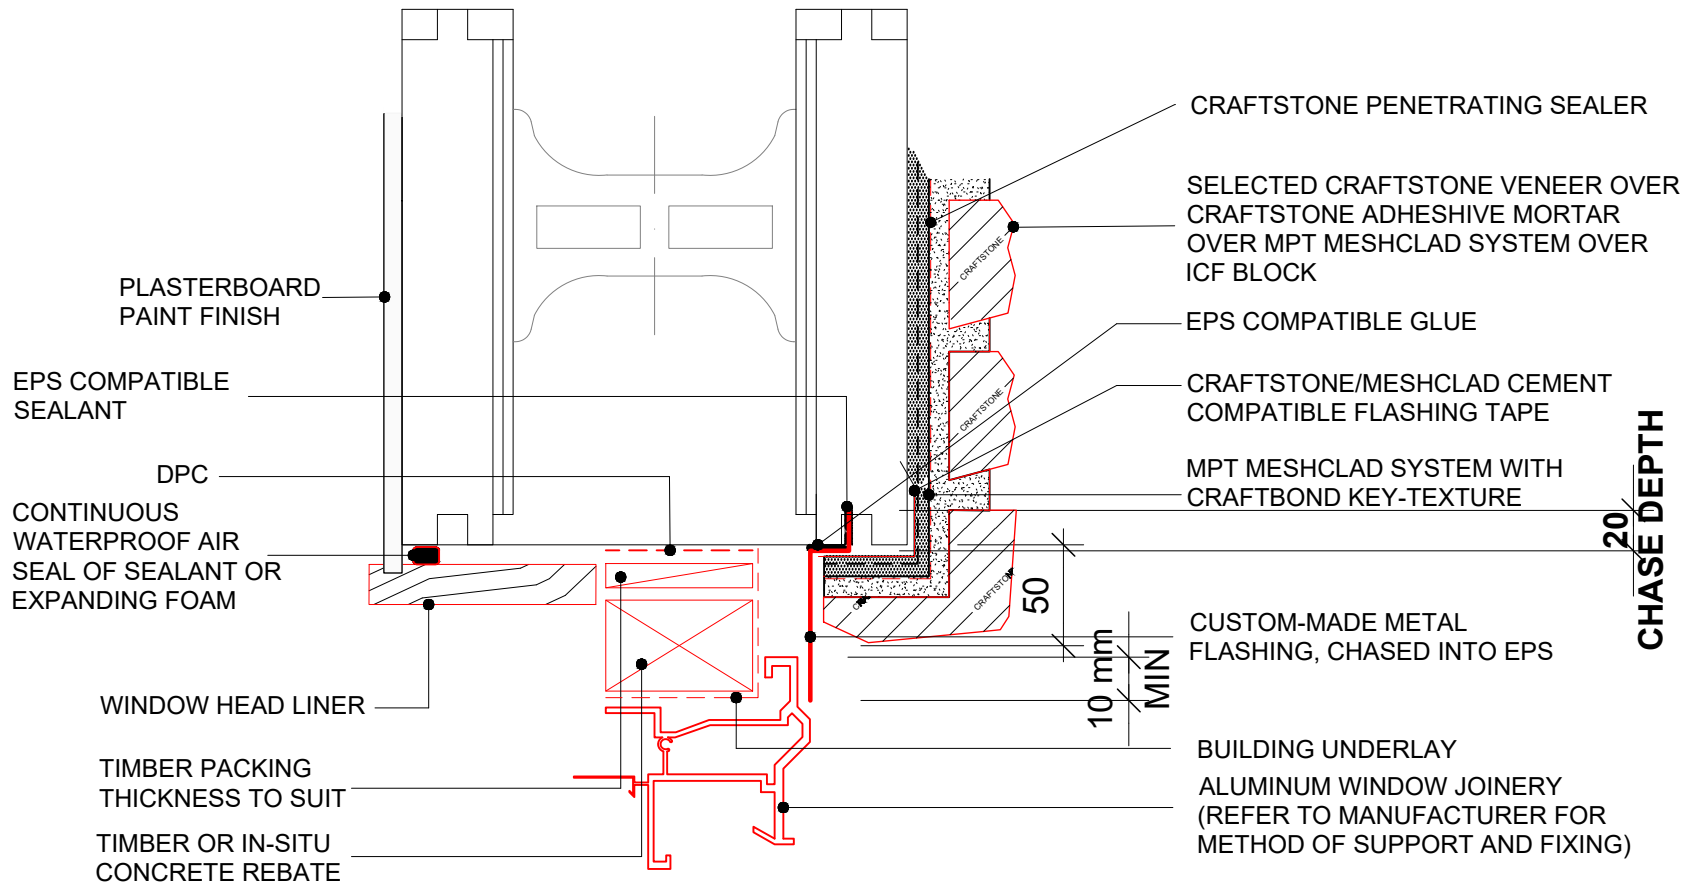

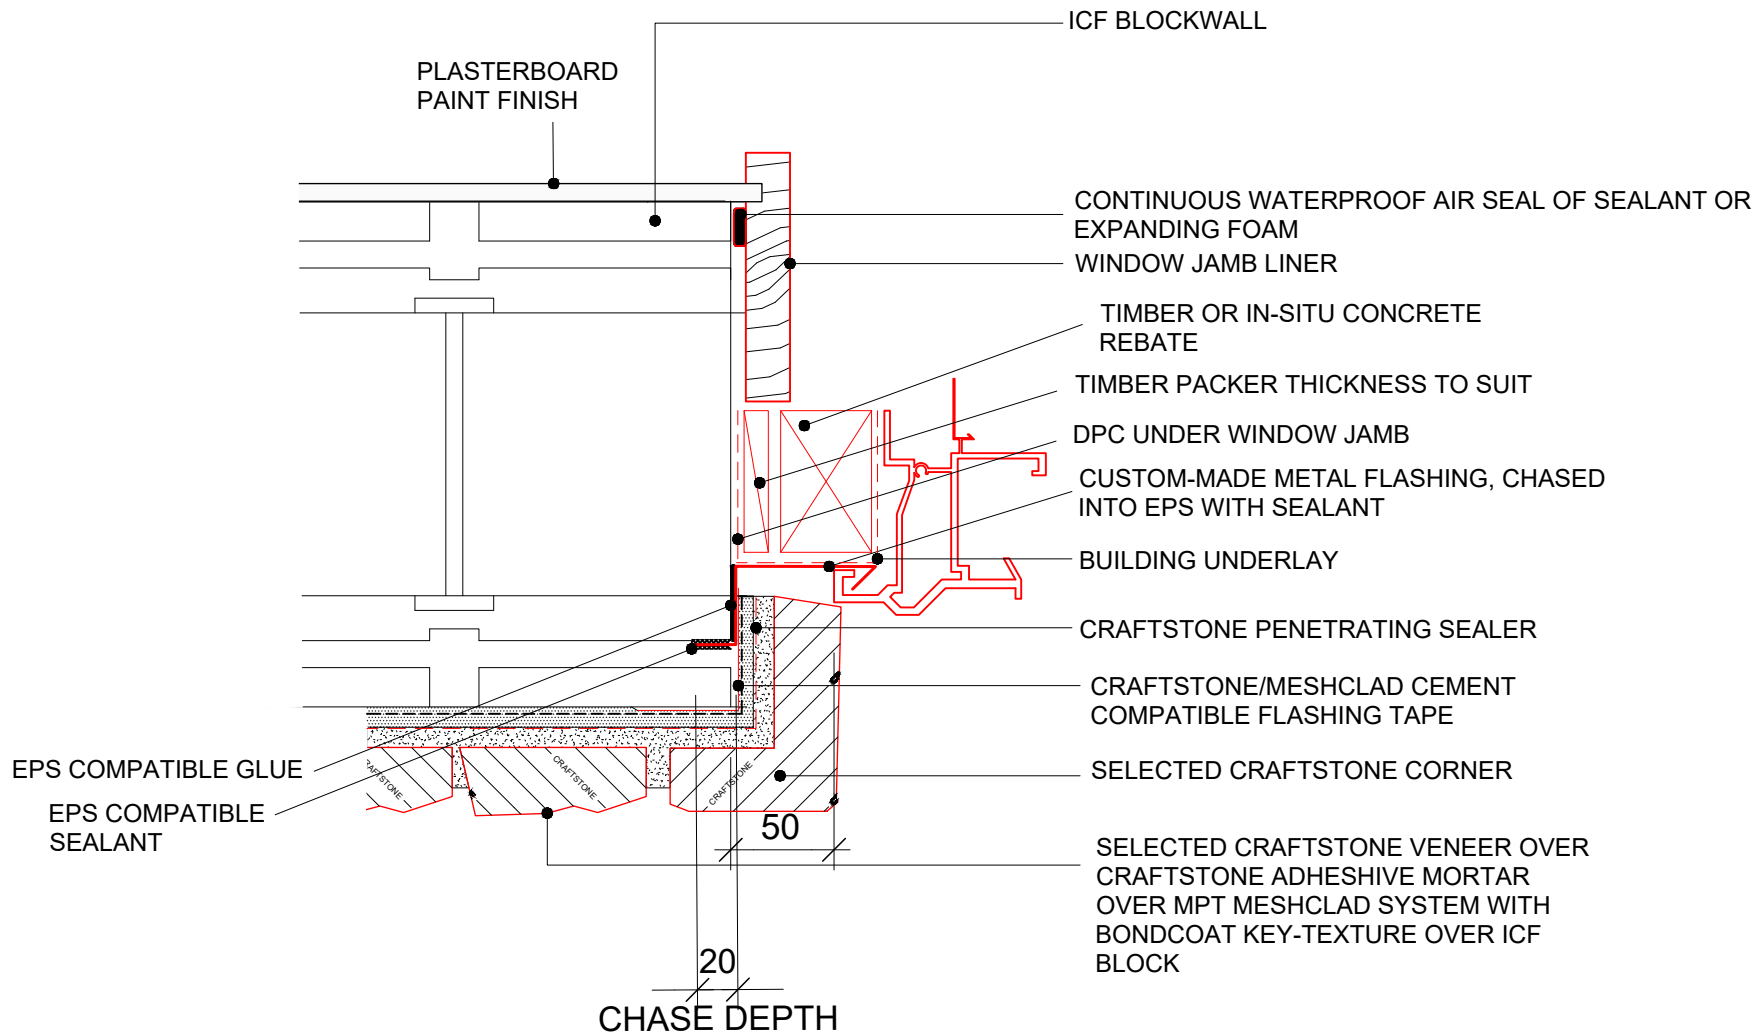

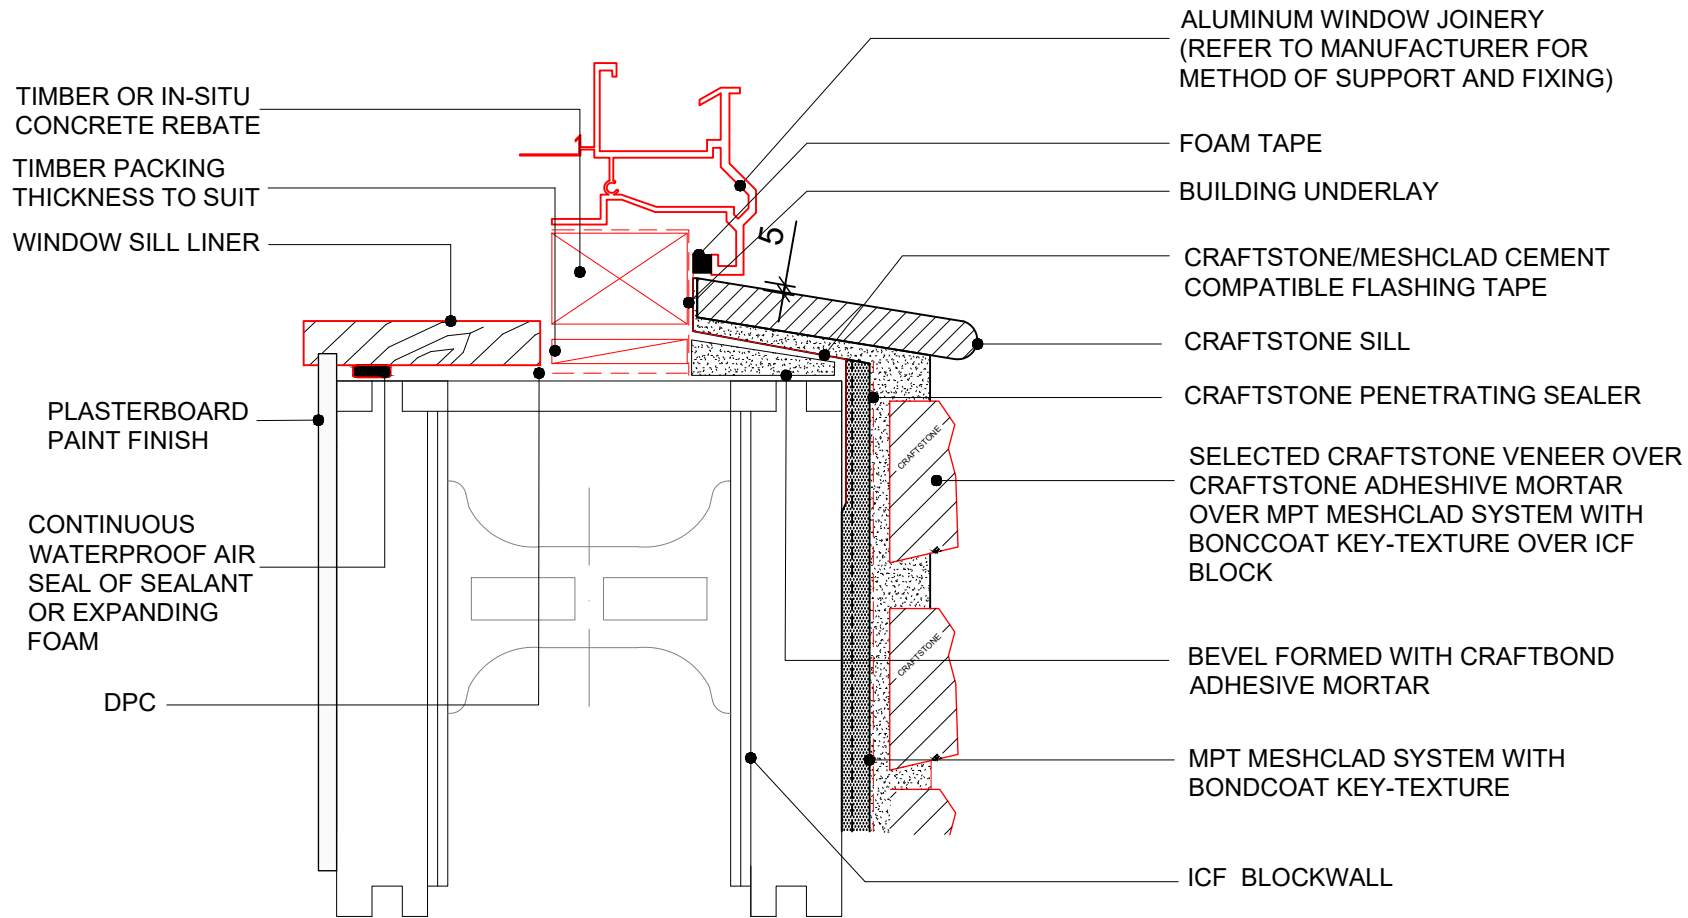

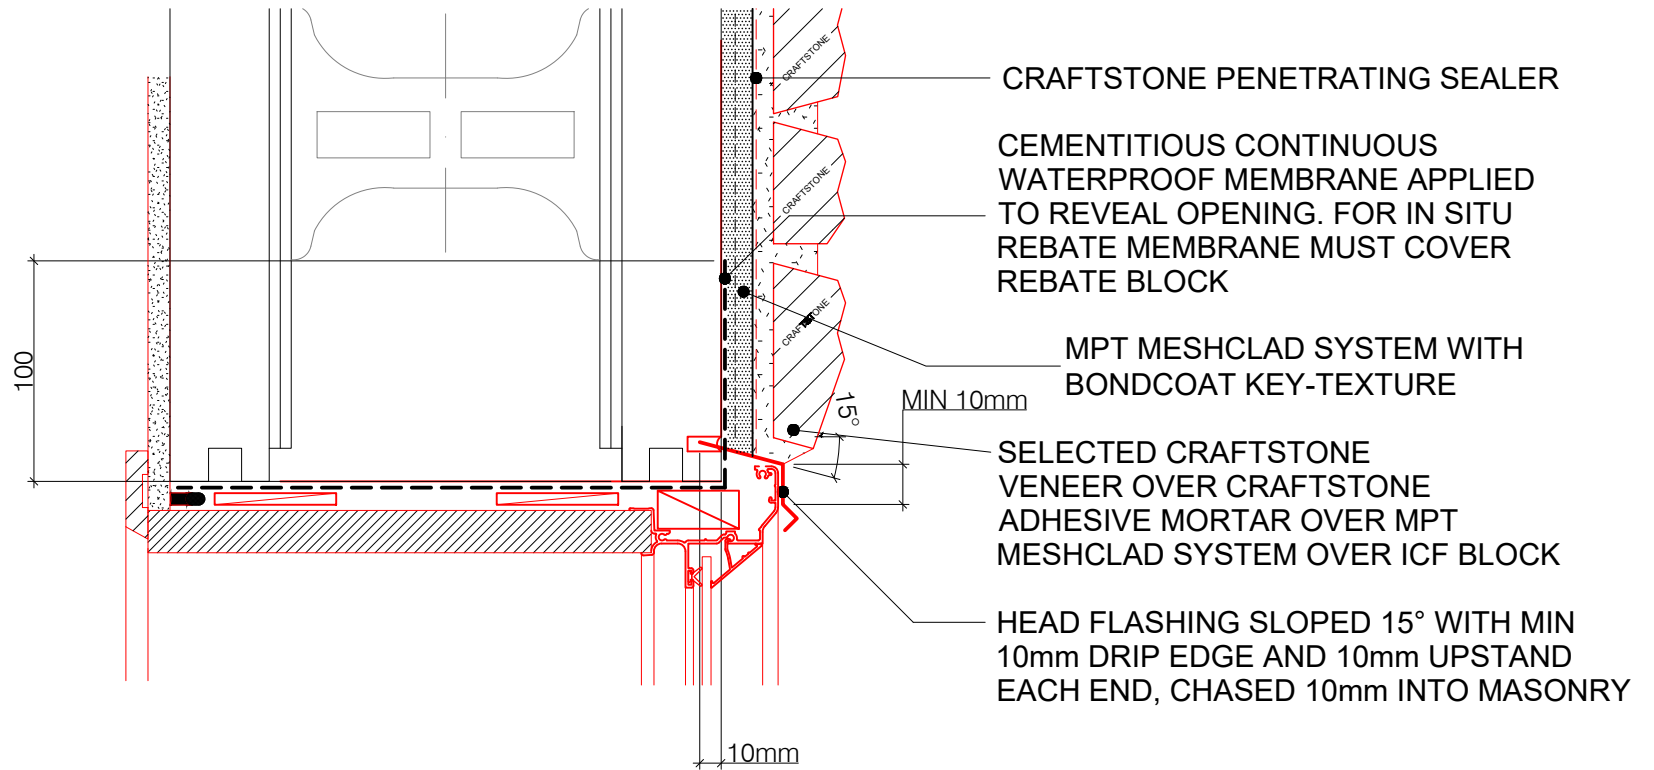

ALL UNITS IN mm



**CRAFT
STONE**

Real Stone Made Easy

ALTERNATIVE HEAD DETAIL - MECHANICAL FLASHING - FLUSH MOUNT

1 : 4 @ A4
SCALE


4/11/20
ISSUED

COPYRIGHT PETROS HOLDINGS LIMITED (T/A CRAFTSTONE NEW ZEALAND)
PETROS HOLDINGS LTD ACCEPTS NO LIABILITY FOR DRAWINGS SUBMITTED TO COUNCIL


61 HILLSIDE RD, GLENFIELD, AUCKLAND, NEW ZEALAND - P: 09 477 3918

C4
SHEET

WWW.CRAFTSTONE.CO.NZ

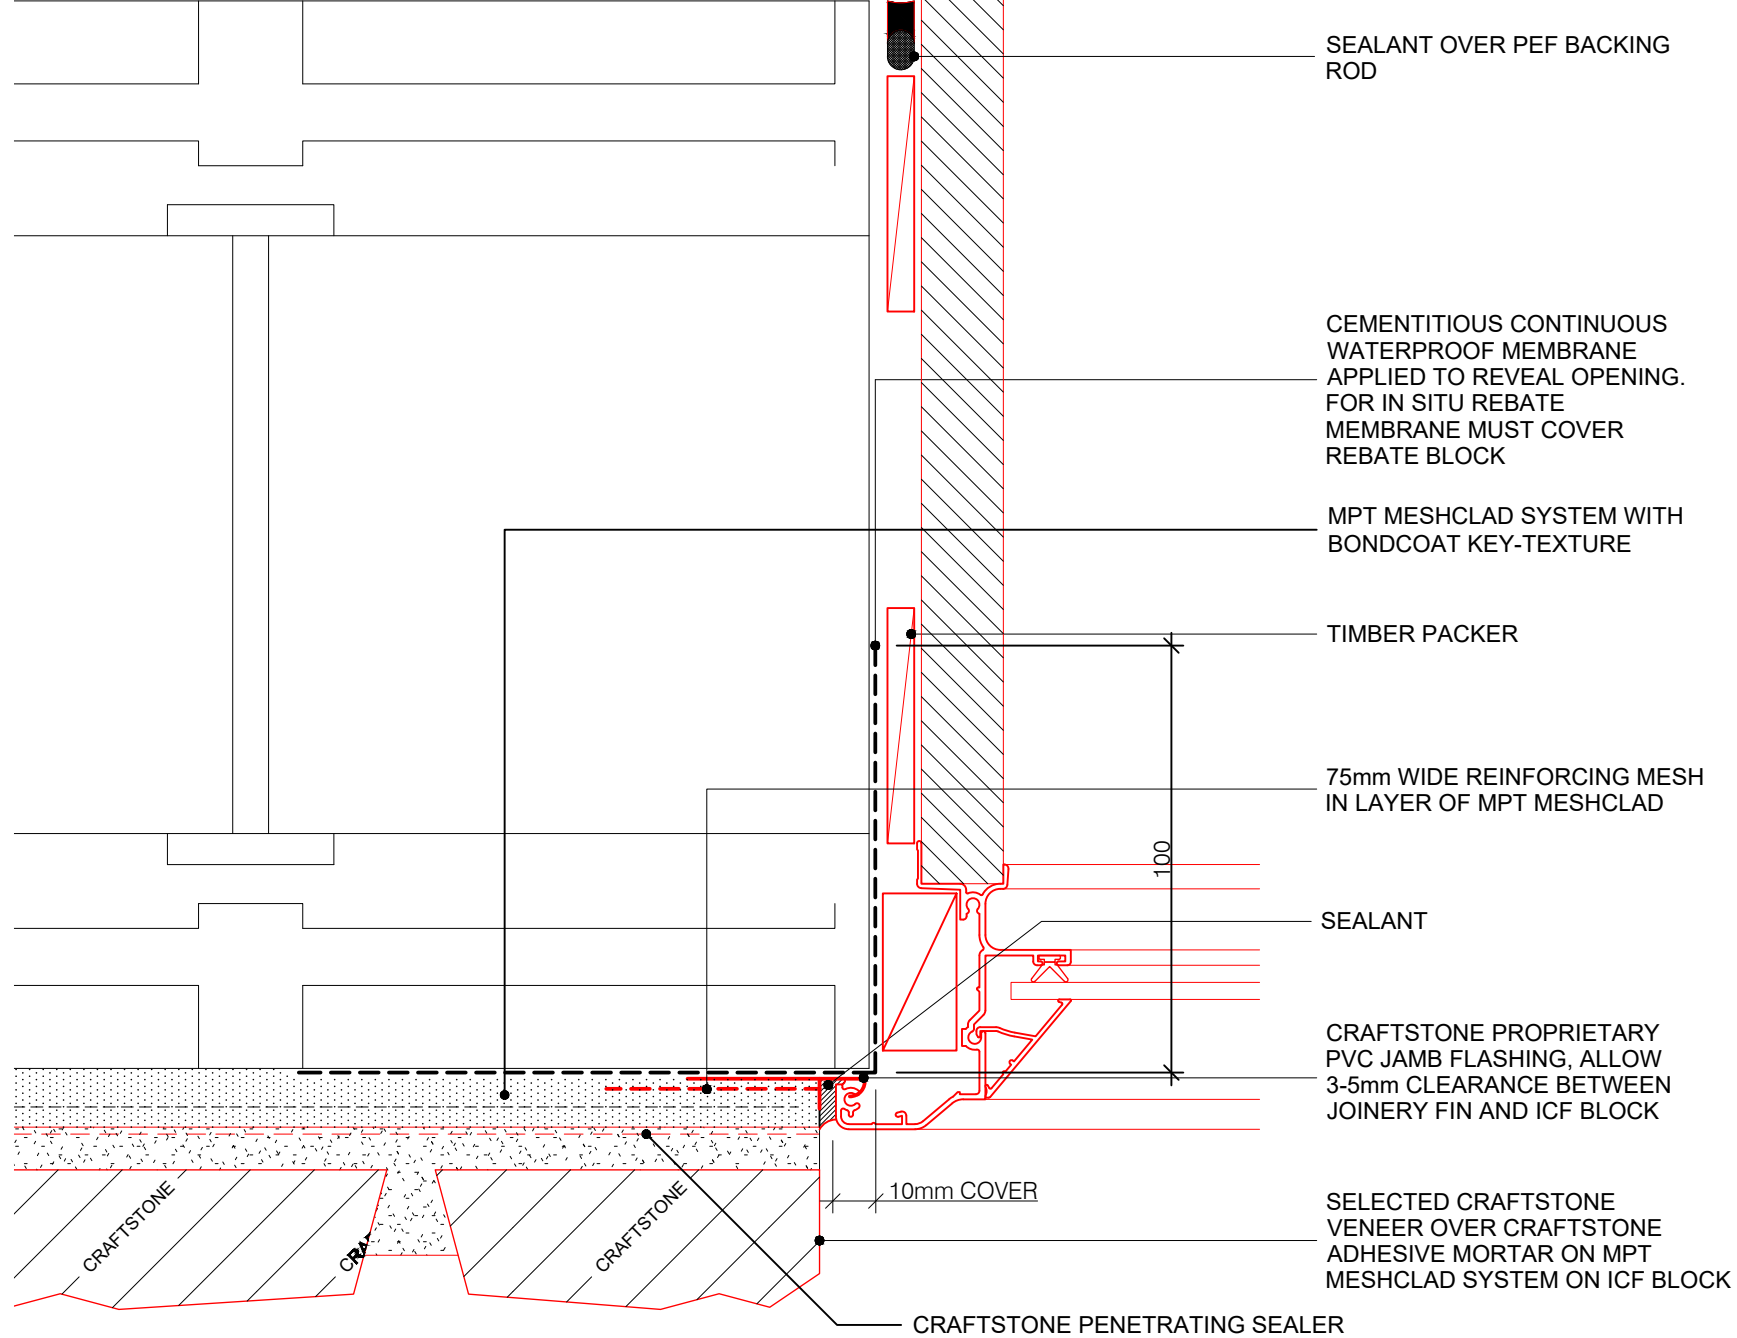

WWW.CRAFTSTONE.CO.NZ

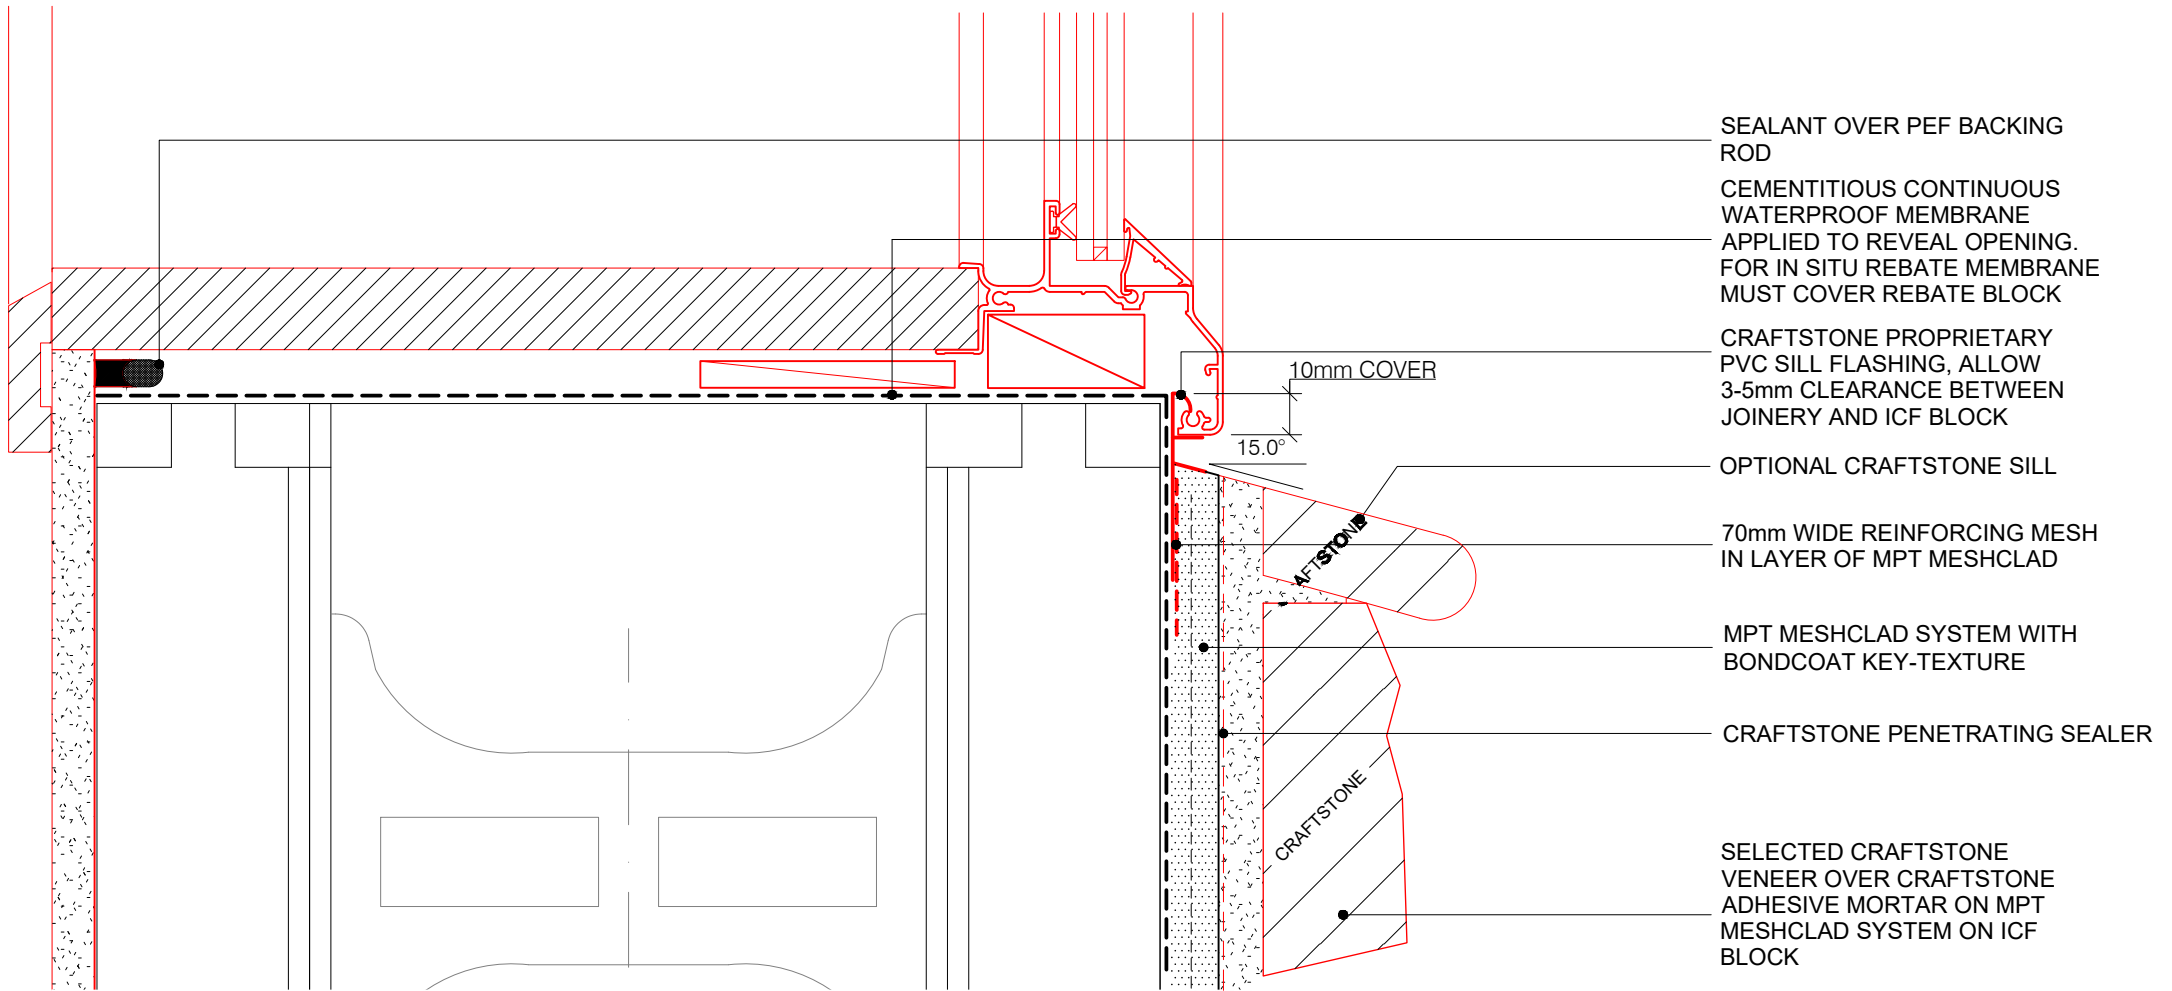

SEALANT OVER PEF BACKING ROD

CEMENTITIOUS CONTINUOUS WATERPROOF MEMBRANE APPLIED TO REVEAL OPENING. FOR IN SITU REBATE MEMBRANE MUST COVER REBATE BLOCK

CRAFTSTONE PROPRIETARY PVC SILL FLASHING, ALLOW 3-5mm CLEARANCE BETWEEN JOINERY AND ICF BLOCK

OPTIONAL CRAFTSTONE SILL

70mm WIDE REINFORCING MESH IN LAYER OF MPT MESHCLAD

MPT MESHCLAD SYSTEM WITH BONDCOAT KEY-TEXTURE

CRAFTSTONE PENETRATING SEALER

SELECTED CRAFTSTONE VENEER OVER CRAFTSTONE ADHESIVE MORTAR ON MPT MESHCLAD SYSTEM ON ICF BLOCK

10mm COVER

15.0°

CRAFTSTONE

CRAFTSTONE



**CRAFT
STONE**

Real Stone Made Easy

ALTERNATIVE SILL DETAIL - MECHANICAL FLASHING - FLUSH MOUNT


4/11/20
ISSUED

COPYRIGHT PETROS HOLDINGS LIMITED (T/A CRAFTSTONE NEW ZEALAND)
CRAFTSTONE NEW ZEALAND ACCEPTS NO LIABILITY FOR DRAWINGS SUBMITTED TO COUNCIL

61 HILLSIDE RD, WAIRAU VALLEY, AUCKLAND, NEW ZEALAND - P: 0800 63 88 99

WWW.CRAFTSTONE.CO.NZ

C6
SHEET

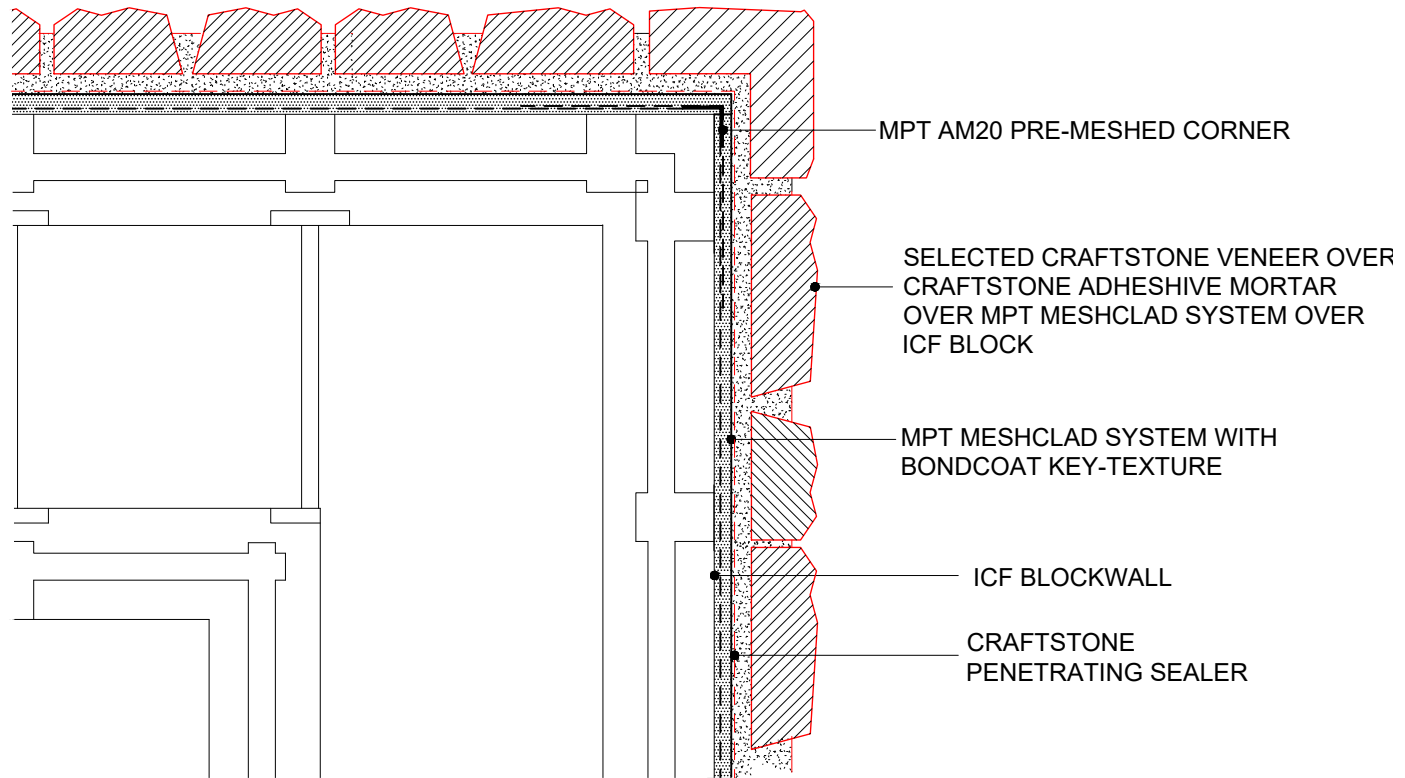

MPT AM20 PRE-MESHED CORNER


SELECTED CRAFTSTONE VENEER OVER
CRAFTSTONE ADHESHIVE MORTAR
OVER MPT MESHCLAD SYSTEM OVER
ICF BLOCK

MPT MESHCLAD SYSTEM WITH
BONDCOAT KEY-TEXTURE

ICF BLOCKWALL

CRAFTSTONE
PENETRATING SEALER



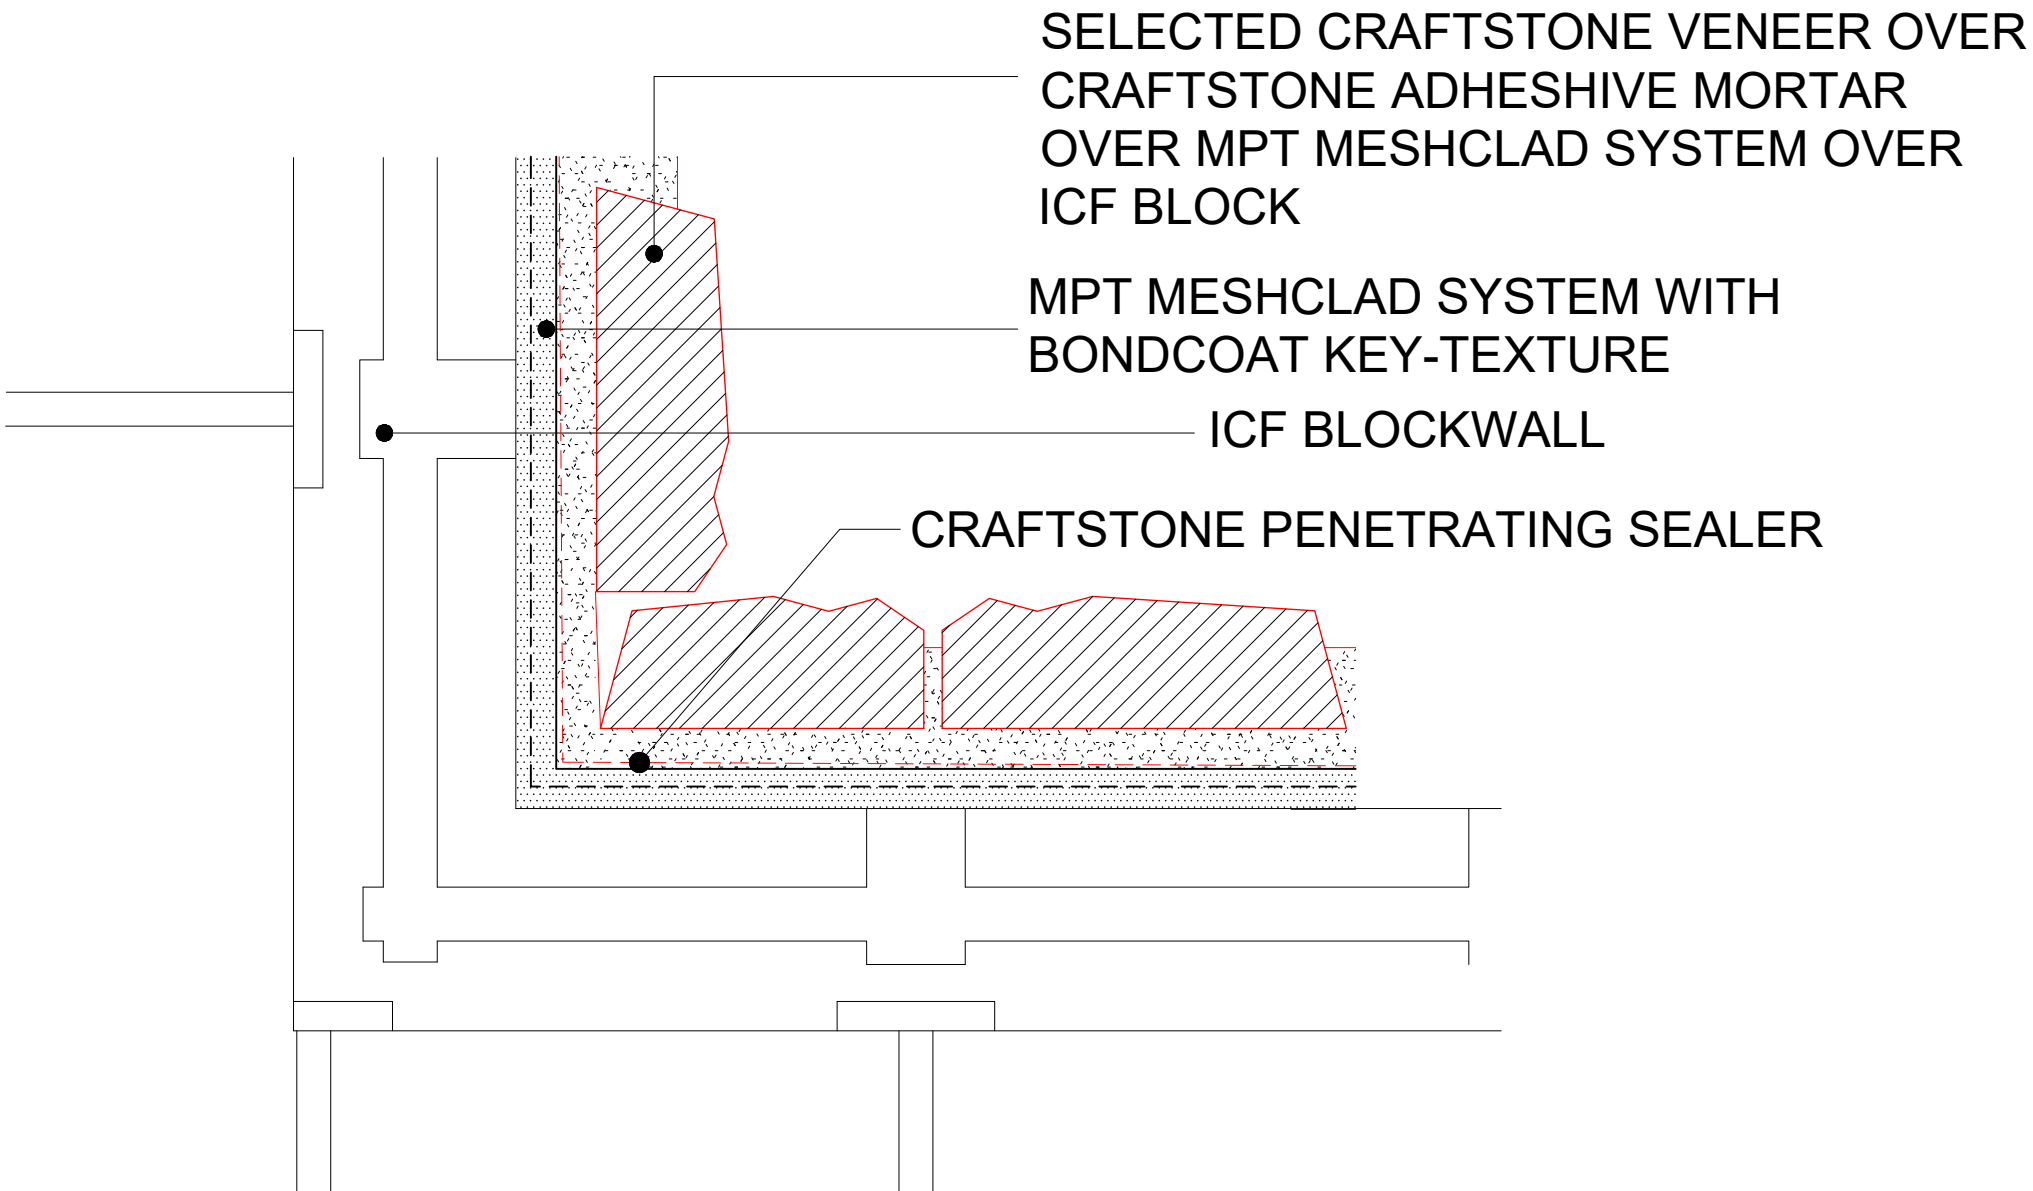


SELECTED CRAFTSTONE VENEER OVER
 CRAFTSTONE ADHESHIVE MORTAR
 OVER MPT MESHCLAD SYSTEM OVER
 ICF BLOCK

MPT MESHCLAD SYSTEM WITH
 BONDCOAT KEY-TEXTURE

ICF BLOCKWALL

CRAFTSTONE PENETRATING SEALER

WWW.CRAFTSTONE.CO.NZ

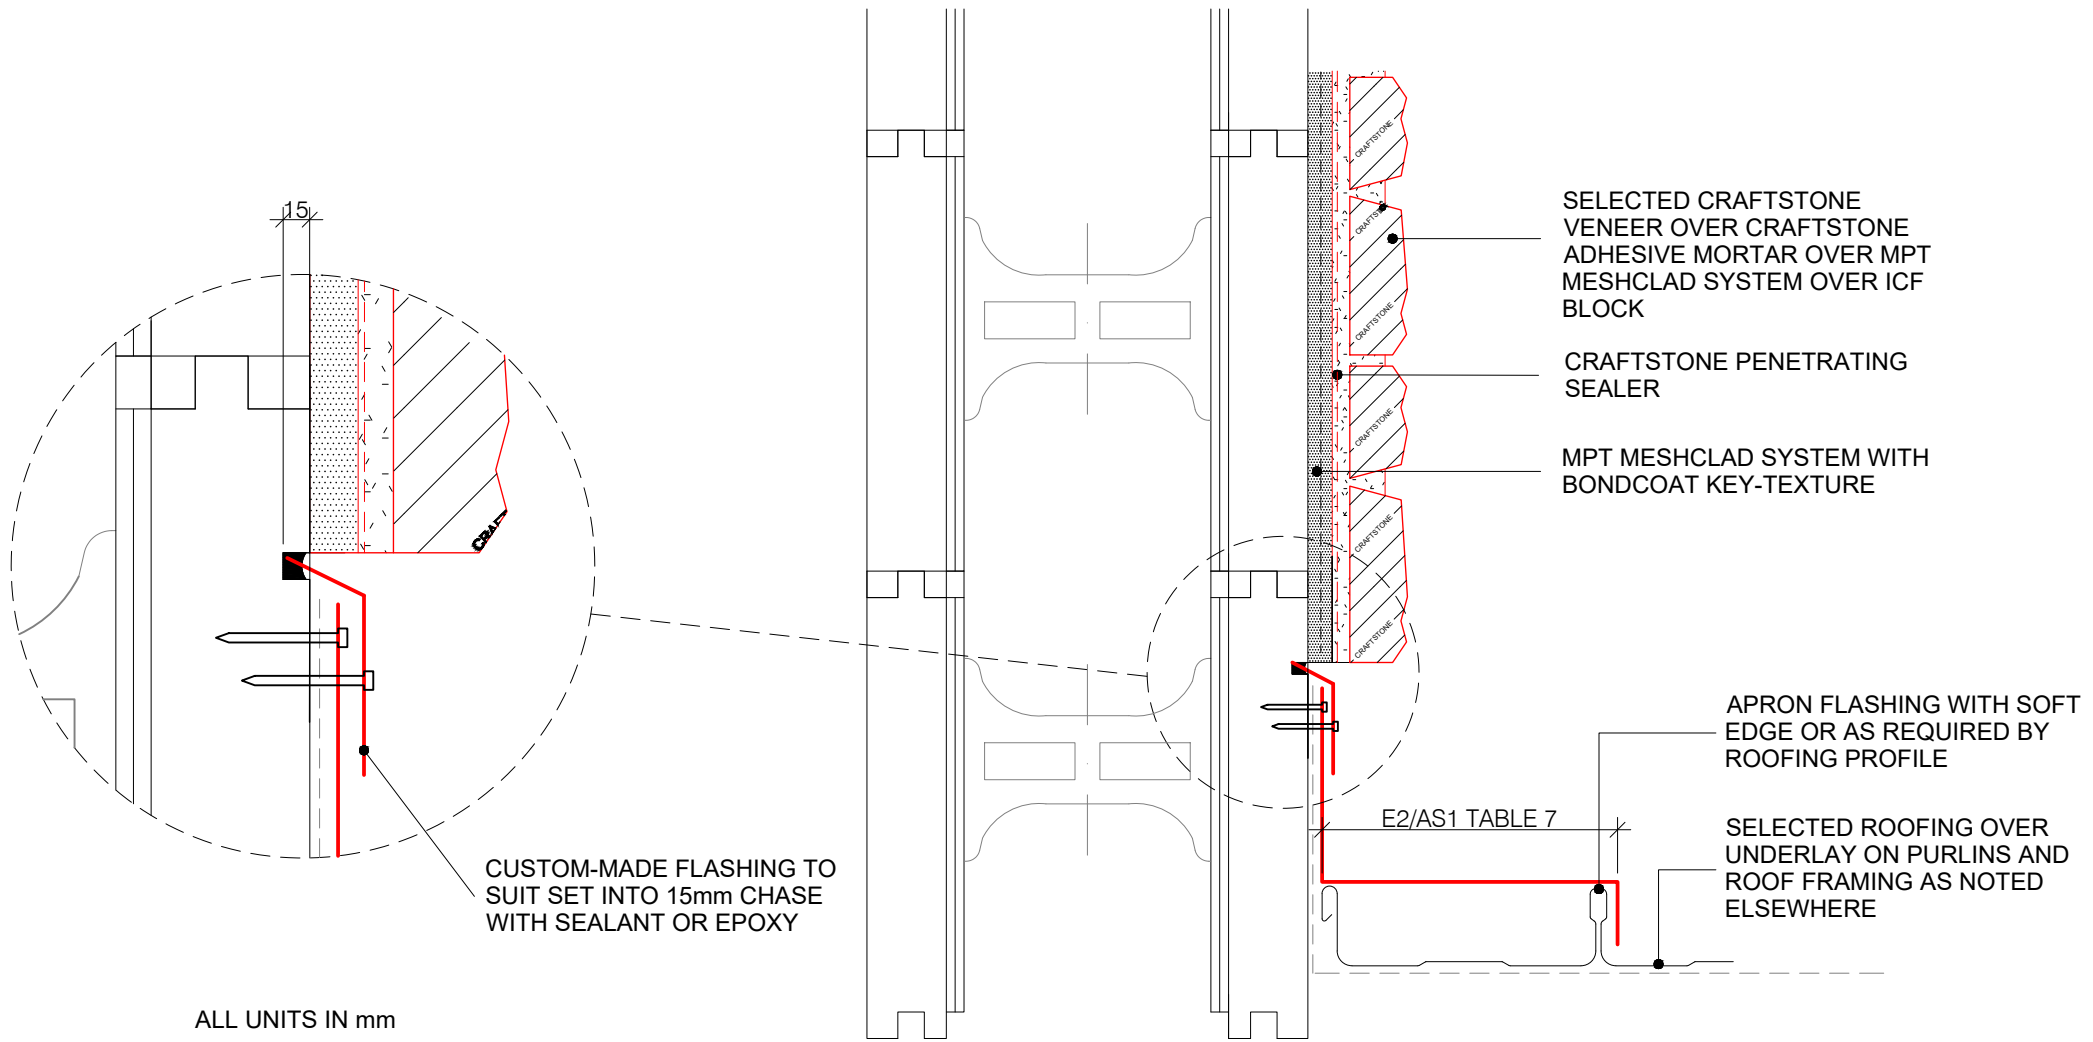

**CRAFT
STONE**

Real Stone Made Easy

TYPICAL ROOF ABUTMENT DETAIL - FLAT ROOF

1 : 5 @ A4
SCALE


4/11/20
ISSUED

COPYRIGHT PETROS HOLDINGS LIMITED (T/A CRAFTSTONE NEW ZEALAND)
PETROS HOLDINGS LTD ACCEPTS NO LIABILITY FOR DRAWINGS SUBMITTED TO COUNCIL

61 HILLSIDE RD, GLENFIELD, AUCKLAND, NEW ZEALAND - P: 09 477 3918

WWW.CRAFTSTONE.CO.NZ

F1
SHEET

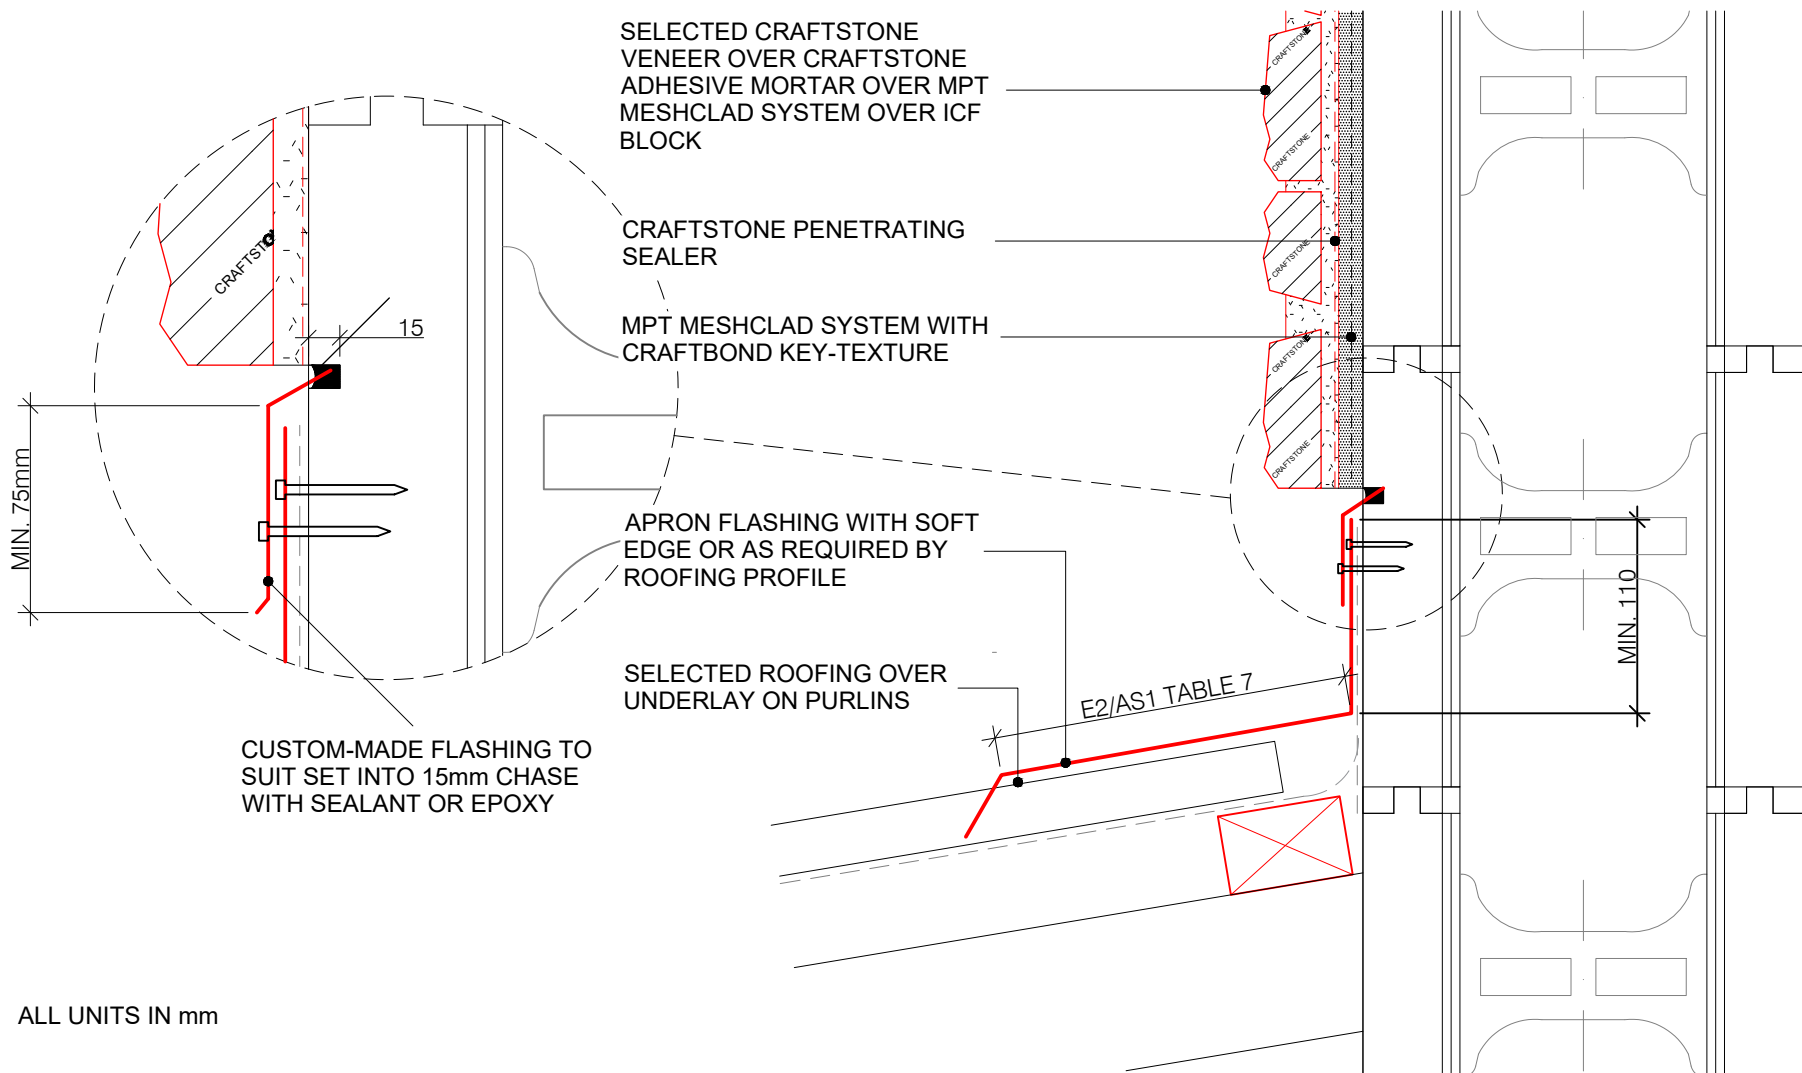

ALL UNITS IN mm



**CRAFT
STONE**

Real Stone Made Easy

TYPICAL ROOF ABUTMENT DETAIL - SLOPED ROOF

1 : 5 @ A4
SCALE


13/09/19
ISSUED

COPYRIGHT PETROS HOLDINGS LIMITED (T/A CRAFTSTONE NEW ZEALAND)
PETROS HOLDINGS LTD ACCEPTS NO LIABILITY FOR DRAWINGS SUBMITTED TO COUNCIL

61 HILLSIDE RD, GLENFIELD, AUCKLAND, NEW ZEALAND - P: 09 477 3918


F2
SHEET


WWW.CRAFTSTONE.CO.NZ

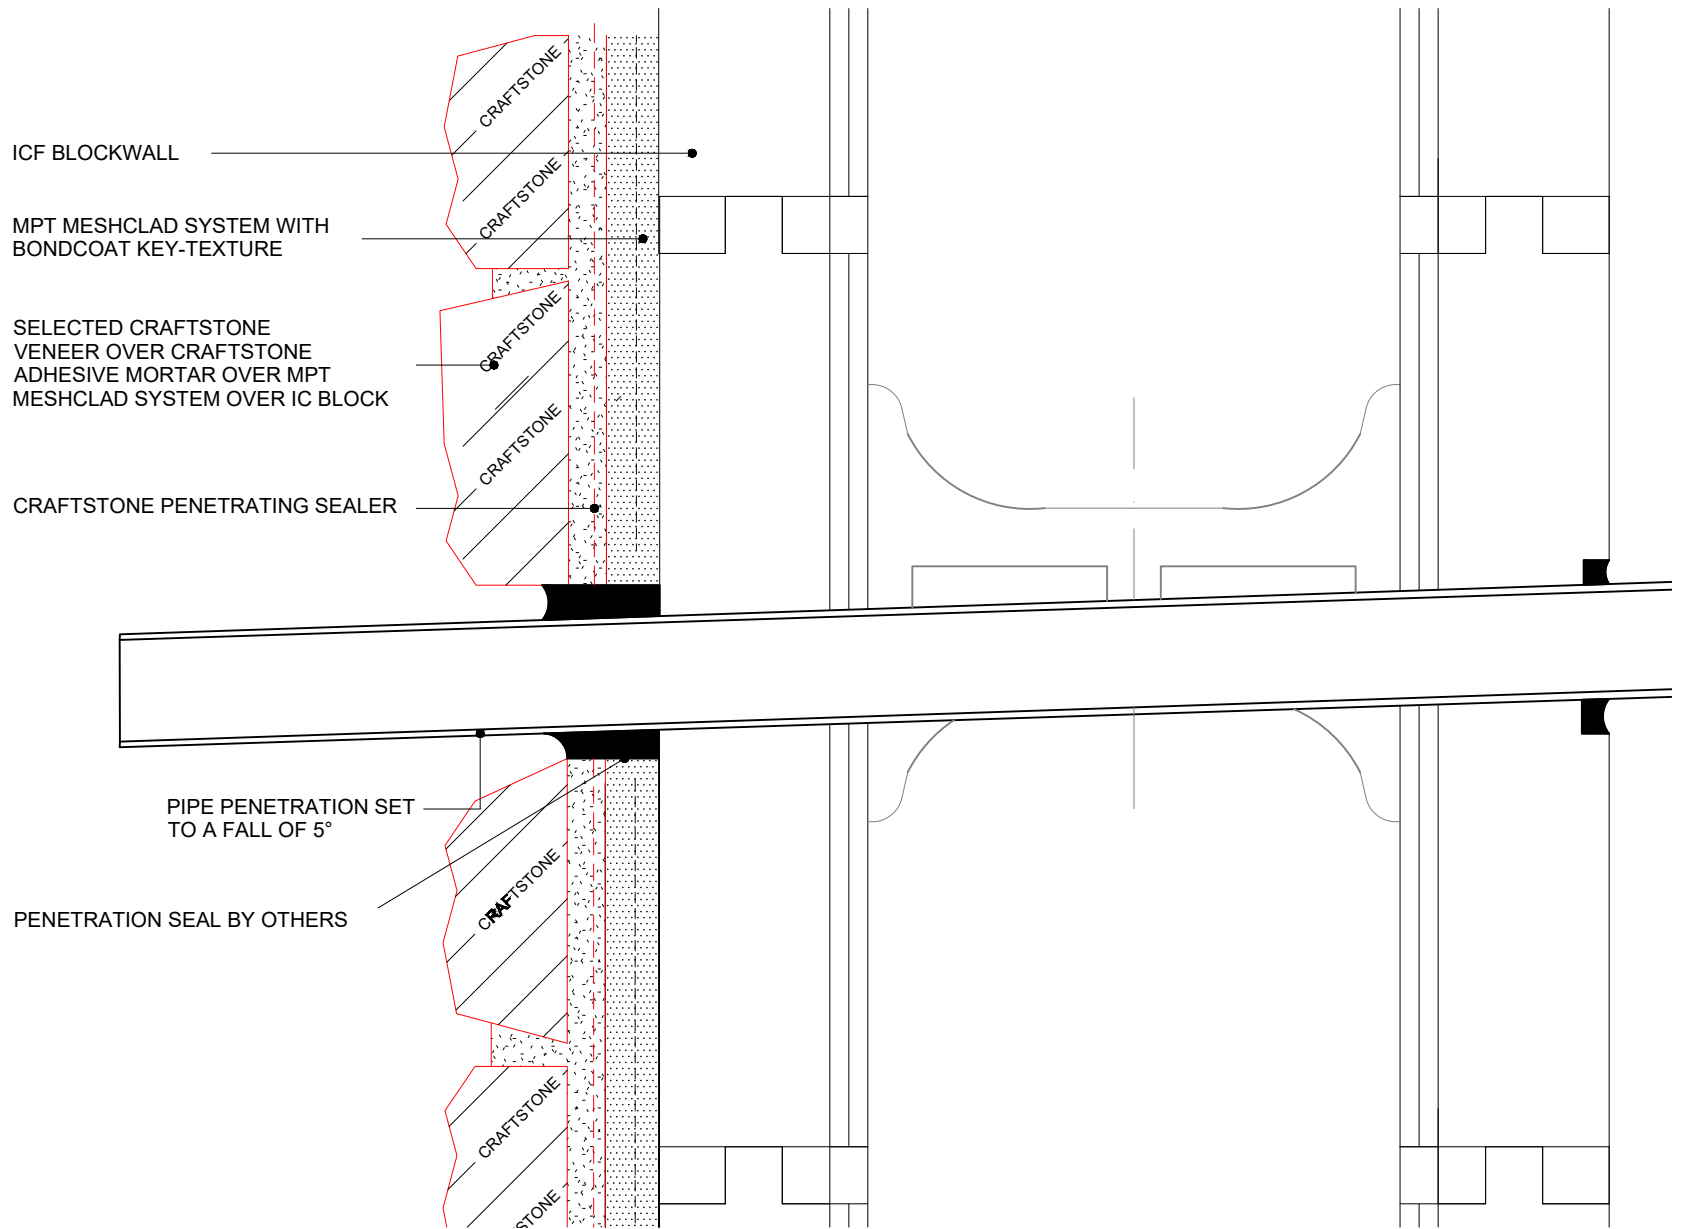

PIPE PENETRATION

NOTE: FIX ANGLE AND SEAL
TO ALL SIDES AND BASE,
CLADDING SHALL OVERLAP
ANGLE BY 10MM MINIMUM.
CONTINUOUSLY SEAL
CLADDING AGAINST ANGLE

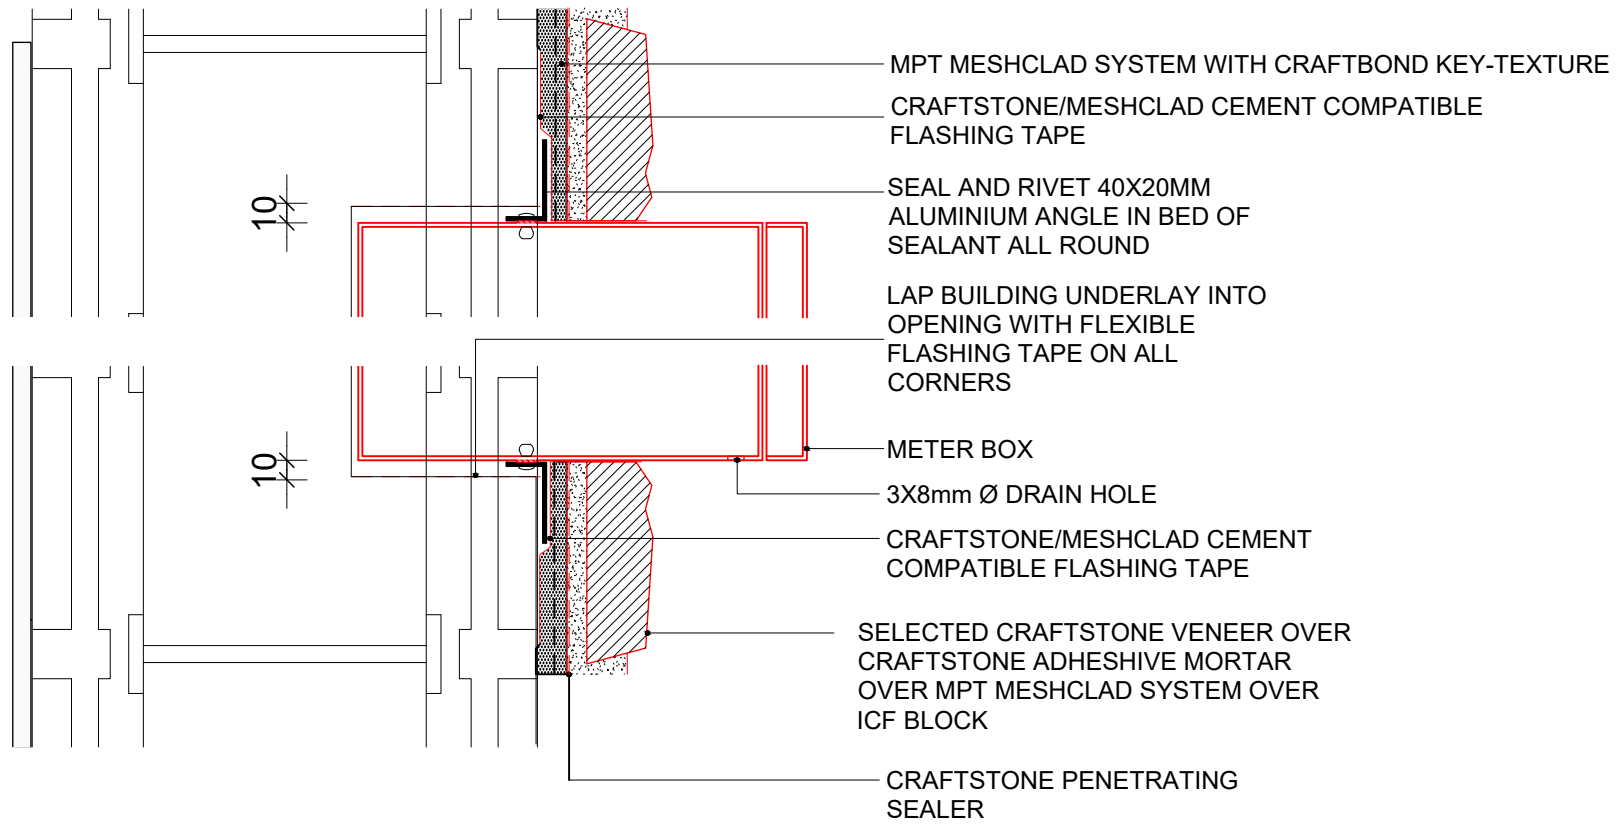

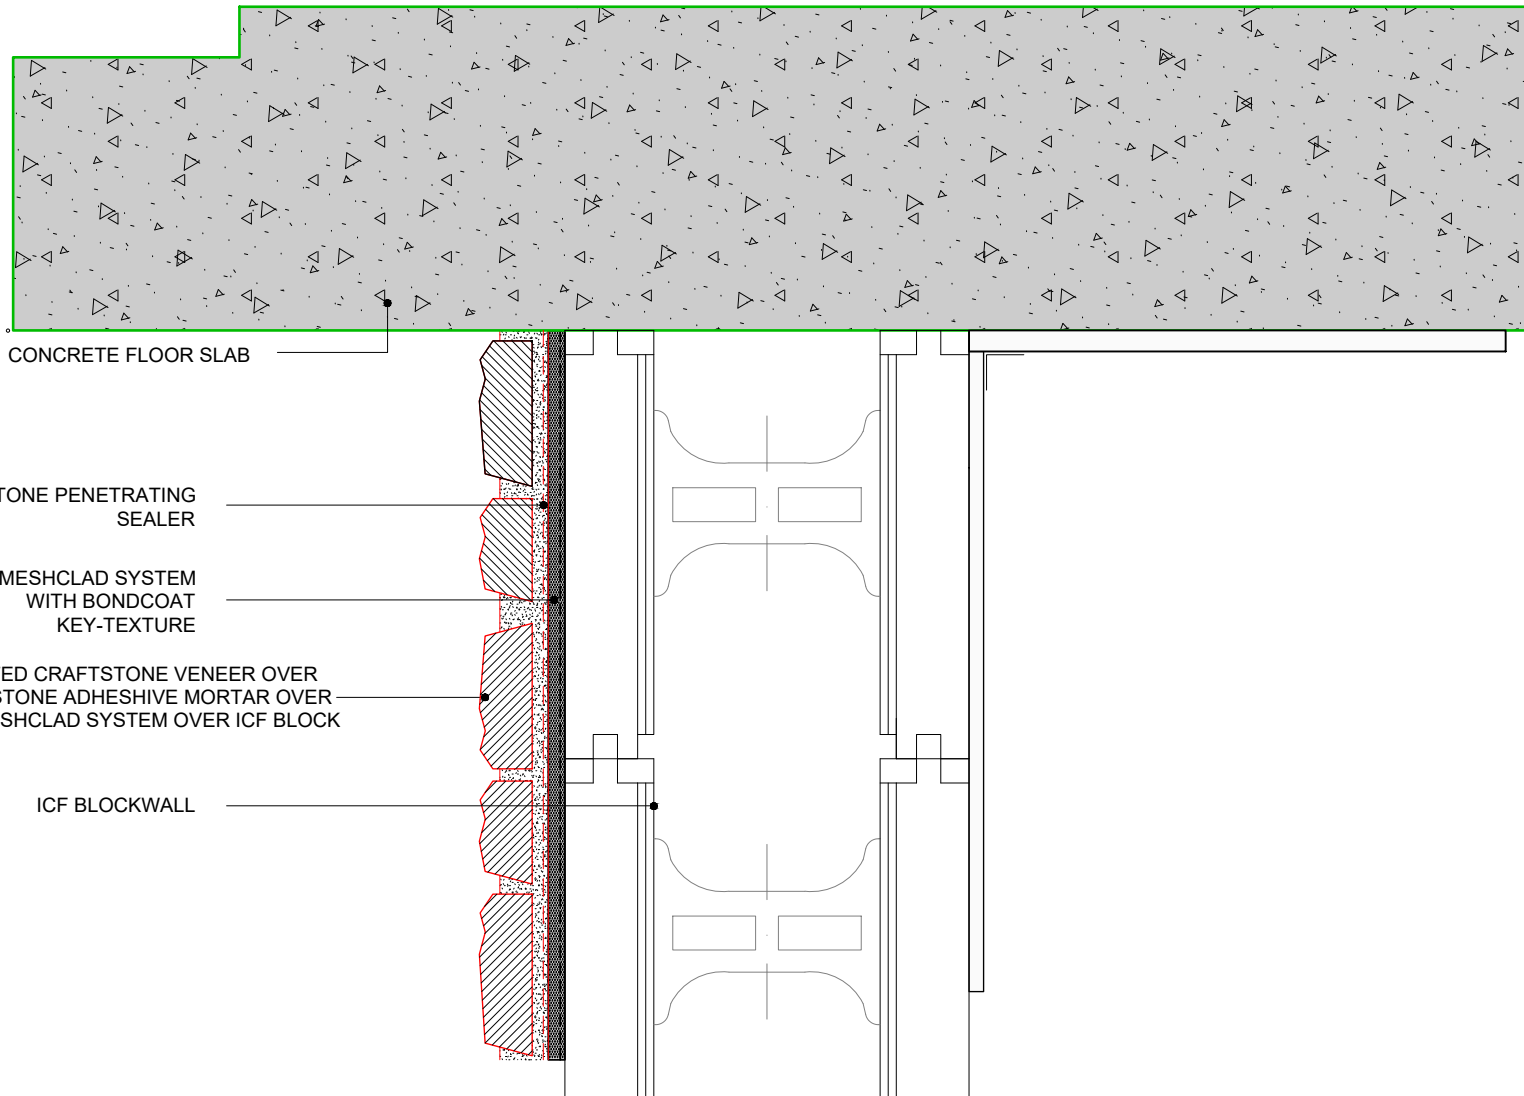

CONCRETE FLOOR SLAB


CRAFTSTONE PENETRATING SEALER

MPT MESHCLAD SYSTEM WITH BONDCOAT KEY-TEXTURE

SELECTED CRAFTSTONE VENEER OVER CRAFTSTONE ADHESHIVE MORTAR OVER MPT MESHCLAD SYSTEM OVER ICF BLOCK

ICF BLOCKWALL

WWW.CRAFTSTONE.CO.NZ

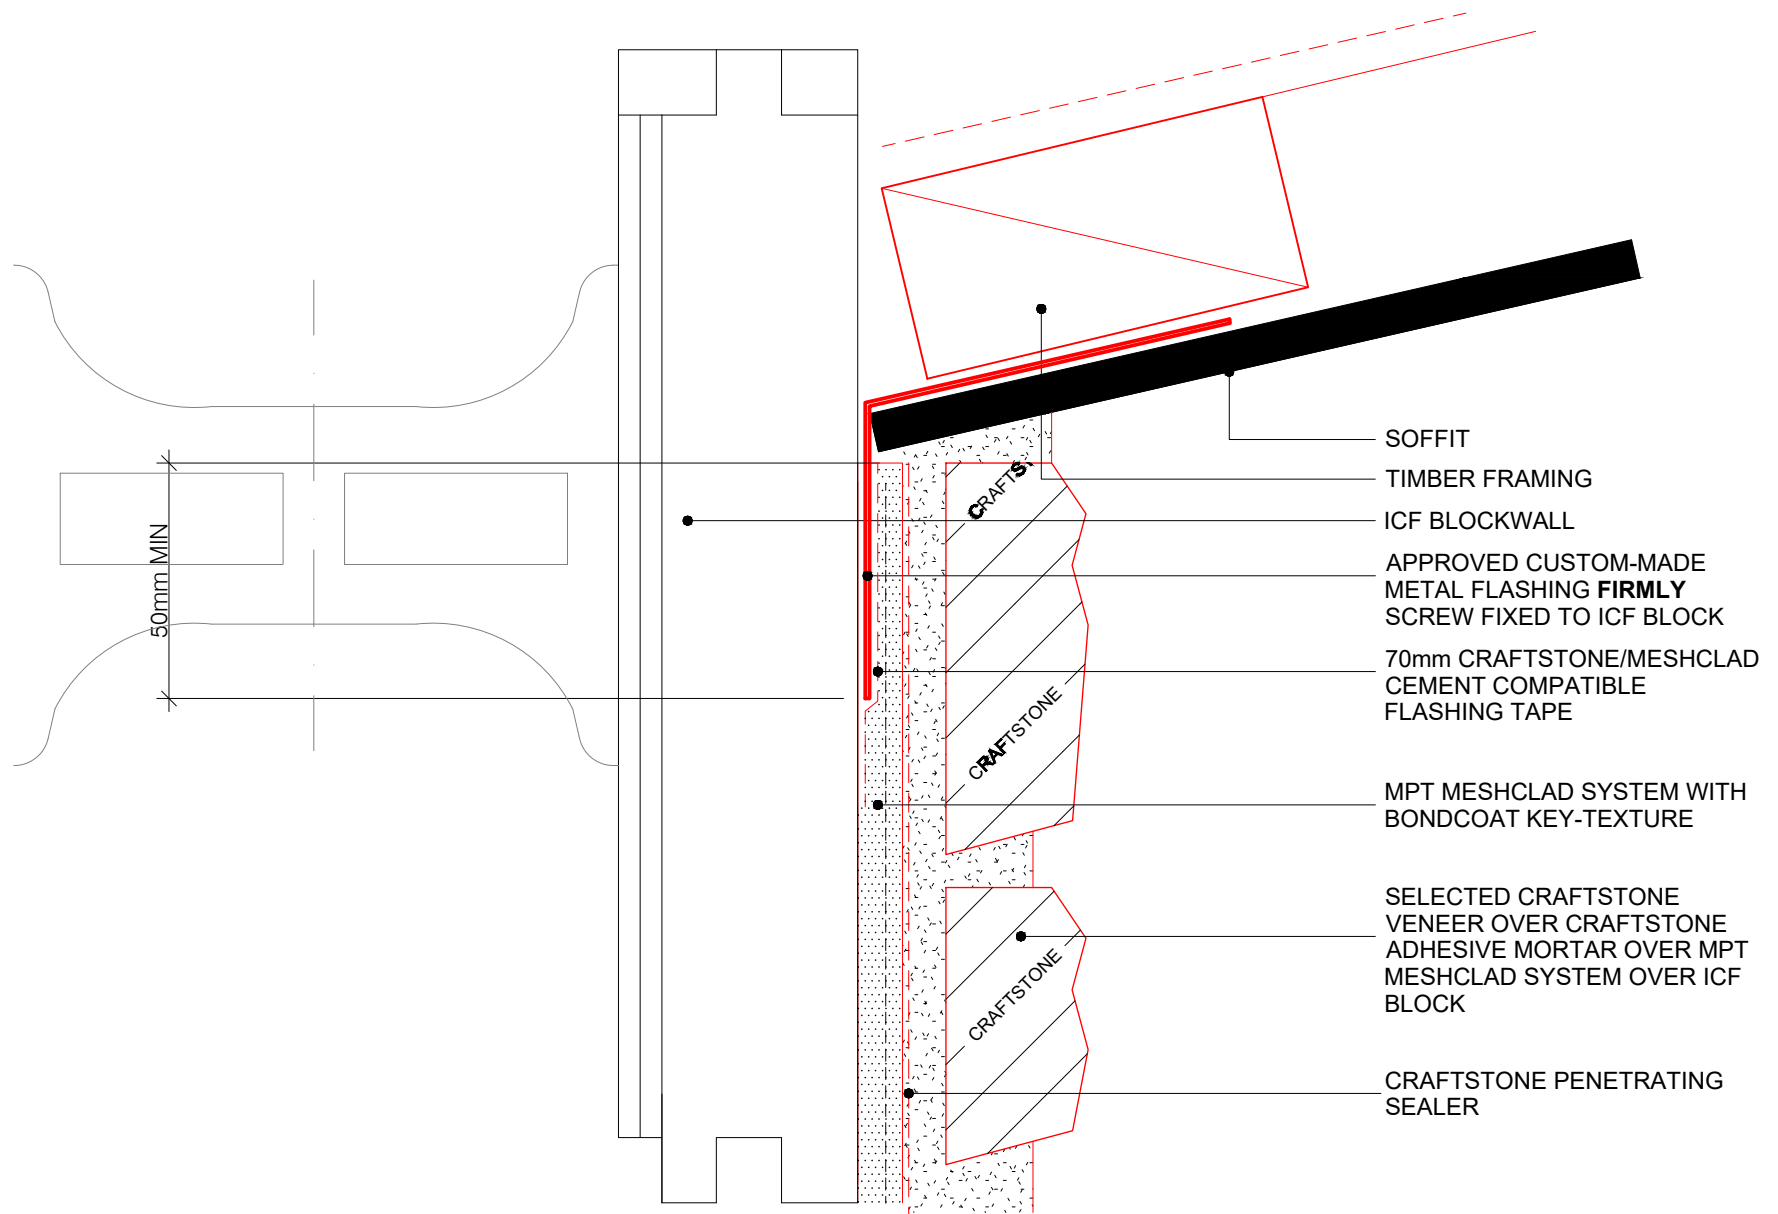

WWW.CRAFTSTONE.CO.NZ


CRAFT
STONE **REVERSE-SLOPE SOFFIT DETAIL - OPTION 1**

1 : 2 @ A4
SCALE 4/11/20
ISSUED

COPYRIGHT PETROS HOLDINGS LIMITED (T/A CRAFTSTONE NEW ZEALAND)
PETROS HOLDINGS LTD ACCEPTS NO LIABILITY FOR DRAWINGS SUBMITTED TO COUNCIL

61 HILLSIDE RD, GLENFIELD, AUCKLAND, NEW ZEALAND - P: 09 477 3918

H2
SHEET

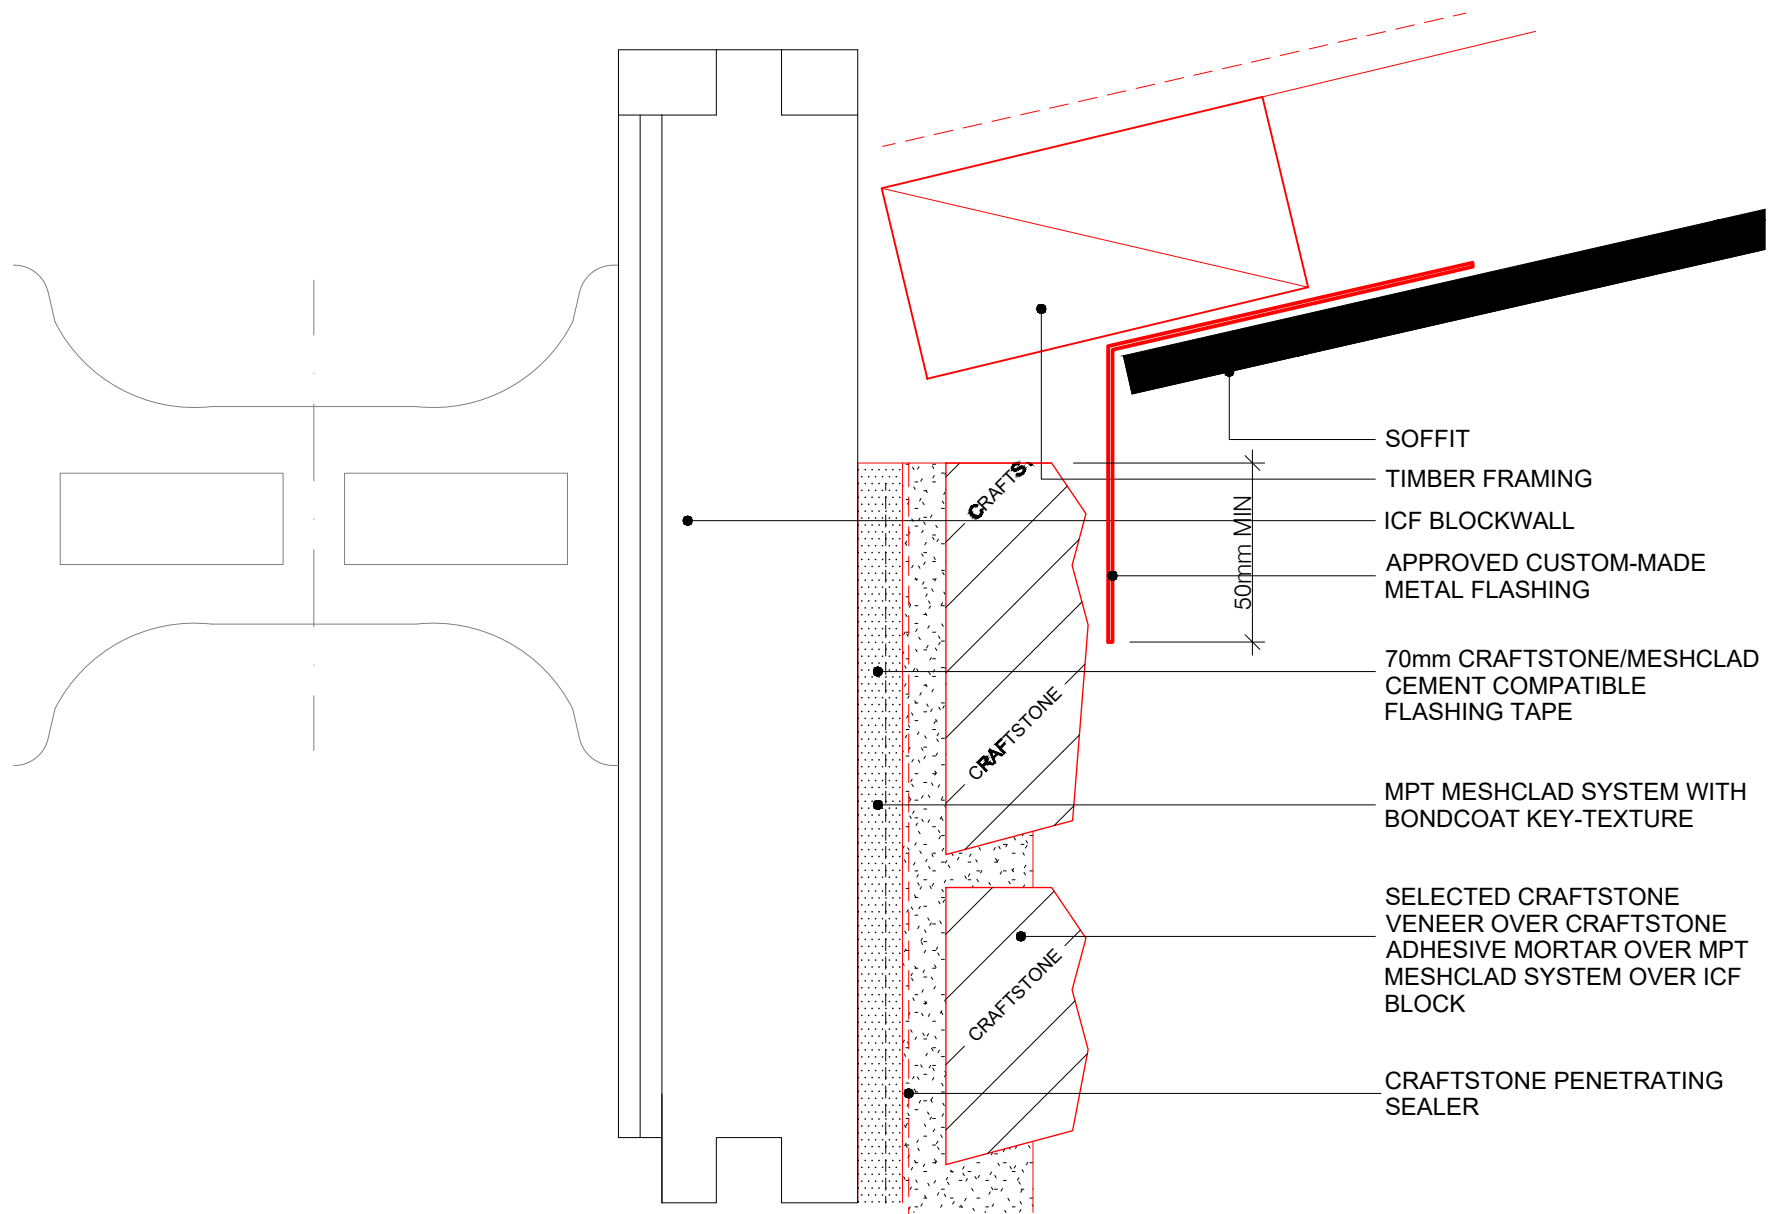

SLOPED TIMBER PACKER TO SUIT


METAL CAPPING TO BE SIDE
FIXED ONLY WITH 10° SLOPE

CONTINUOUS H3.1 TANAISED TIMBER PACKER

SELECTED CRAFTSTONE VENEER OVER
CRAFTSTONE ADHESIVE MORTAR OVER MPT
MESHCLAD SYSTEM OVER ICF BLOCK

CRAFTSTONE PENETRATING SEALER

MPT MESHCLAD SYSTEM WITH
BOND COAT KEY-TEXTURE

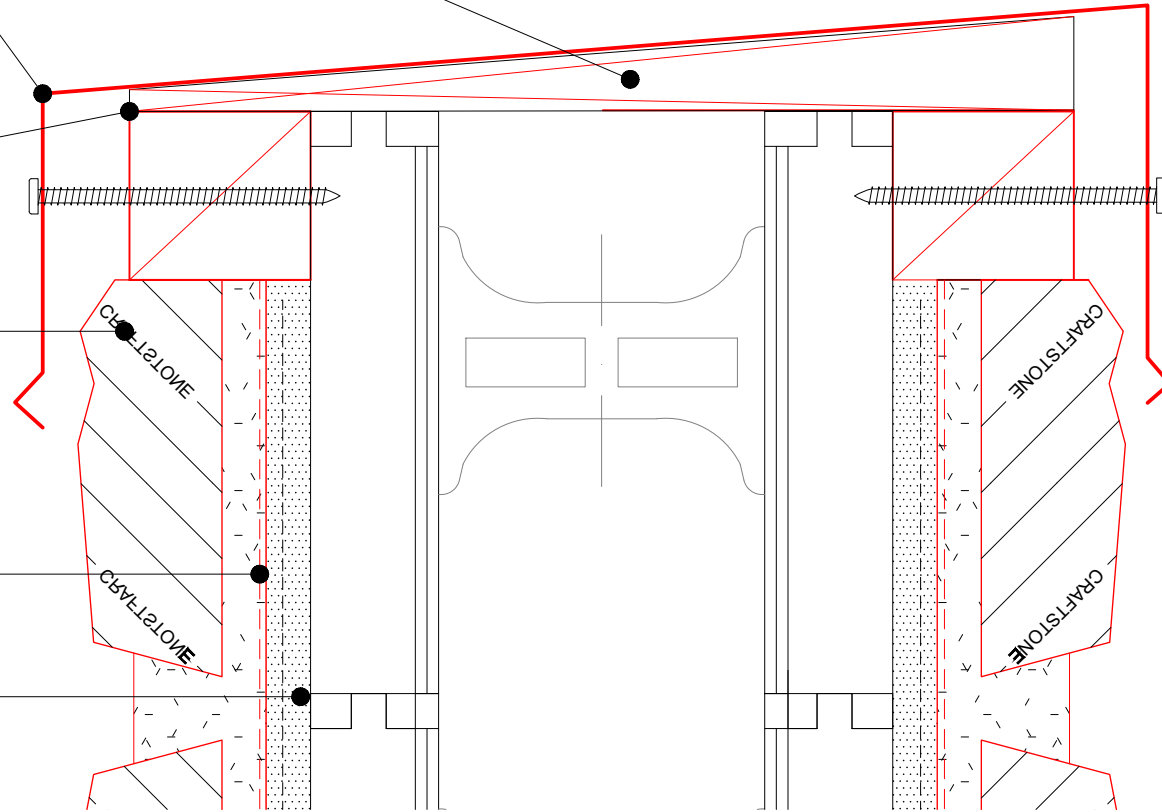

**CRAFT
STONE**

METAL CAP FLASHING

1 : 5 @ A4
SCALE

4/11/20
ISSUED

COPYRIGHT PETROS HOLDINGS LIMITED (T/A CRAFTSTONE NEW ZEALAND)

CRAFTSTONE NEW ZEALAND ACCEPTS NO LIABILITY FOR DRAWINGS SUBMITTED TO COUNCIL

61 HILLSIDE RD, GLENFIELD, AUCKLAND, NEW ZEALAND - P: 09 477 3918

J1
SHEET

WWW.CRAFTSTONE.CO.NZ


Real Stone Made Easy

CRAFTSTONE CAPSTONE

SELECTED CRAFTSTONE VENEER OVER
CRAFTSTONE ADHESIVE MORTAR OVER
MPT MESHCLAD SYSTEM OVER ICF BLOCK

CRAFTSTONE PENETRATING SEALER

MPT MESHCLAD SYSTEM WITH
BOND COAT KEY-TEXTURE

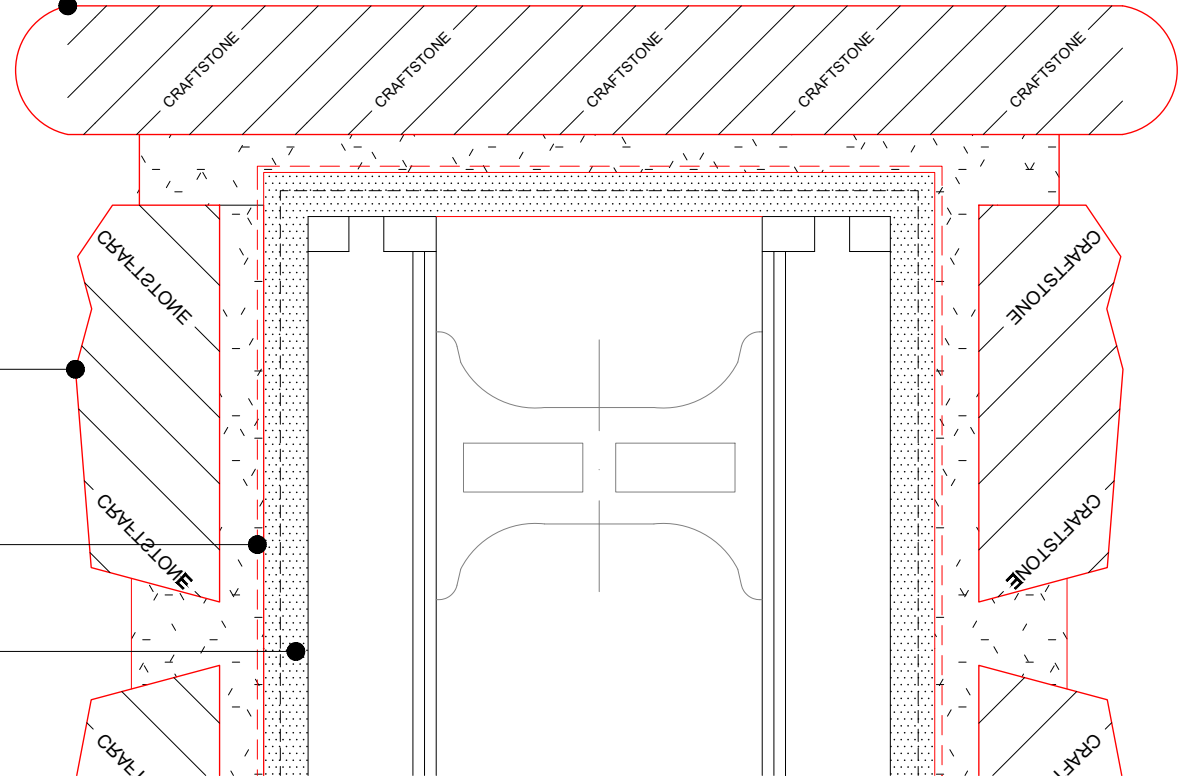

**CRAFT
STONE**

Real Stone Made Easy

1 : 5 @ A4
SCALE

4/11/20
ISSUED


COPYRIGHT PETROS HOLDINGS LIMITED (T/A CRAFTSTONE NEW ZEALAND)

CRAFTSTONE NEW ZEALAND ACCEPTS NO LIABILITY FOR DRAWINGS SUBMITTED TO COUNCIL

61 HILLSIDE RD, GLENFIELD, AUCKLAND, NEW ZEALAND - P: 09 477 3918

WWW.CRAFTSTONE.CO.NZ

J2
SHEET

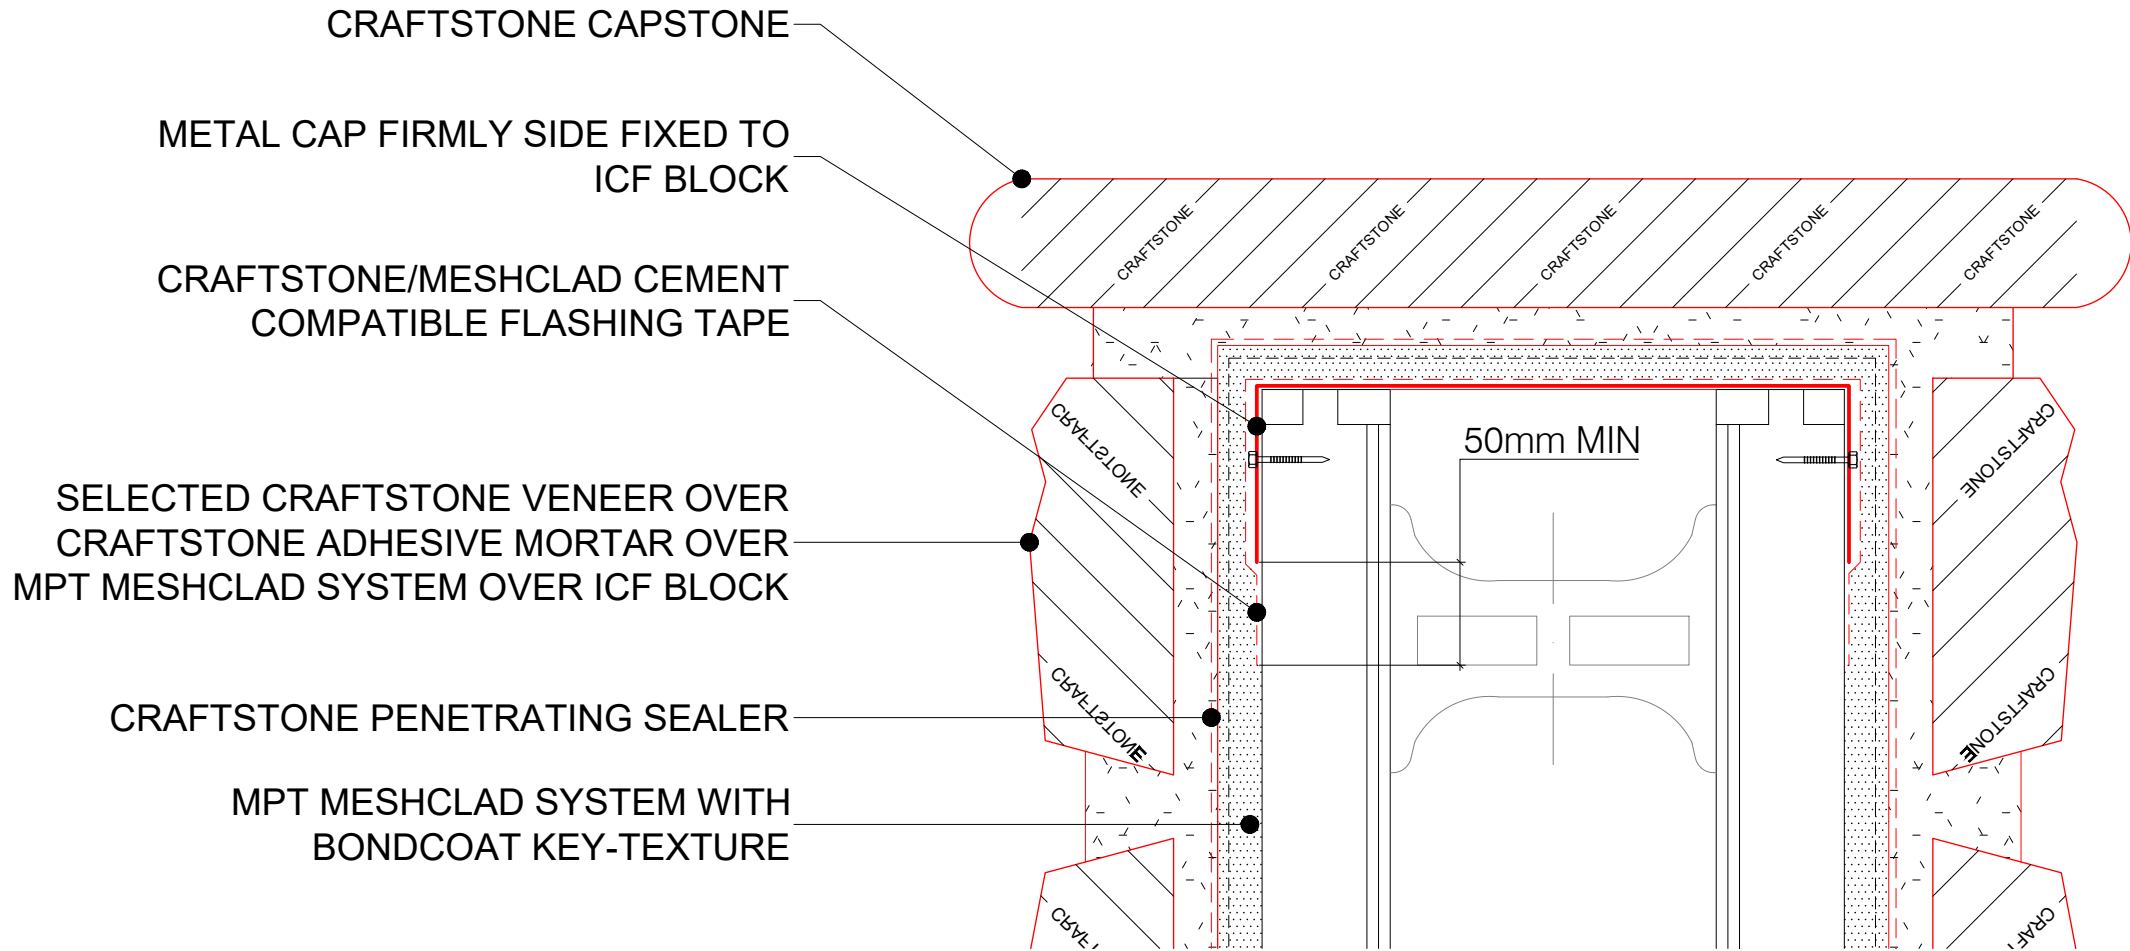

**CRAFT
STONE**

Real Stone Made Easy

ICF BLOCK WALL WITH CRAFTSTONE CAPSTONE - OPTION 2

1 : 5 @ A4
SCALE

4/11/20
ISSUED

COPYRIGHT PETROS HOLDINGS LIMITED (T/A CRAFTSTONE NEW ZEALAND)

CRAFTSTONE NEW ZEALAND ACCEPTS NO LIABILITY FOR DRAWINGS SUBMITTED TO COUNCIL

61 HILLSIDE RD, GLENFIELD, AUCKLAND, NEW ZEALAND - P: 09 477 3918

WWW.CRAFTSTONE.CO.NZ

J3
SHEET

BUILDING UNDERLAY

FLASHING TAPE JOINING METAL
"Z" FLASHING TO BUILDING
UNDERLAY

CAVITY SYSTEM
TIMBER CAVITY PACKER
MUST BE SET TO A FALL OF 5°

CAVITY CLOSER WITH 15mm DRIP
EDGE

WEATHERBOARDS ON CAVITY
BATTENS - ADDITIONAL BATTENS
WHERE REQUIRED

CUSTOM-MADE METAL "Z"
FLASHING

OPTIONAL CRAFTSTONE SILL CAP

SELECTED CRAFTSTONE VENEER OVER
CRAFTSTONE ADHESIVE MORTAR OVER MPT
MESHCLAD SYSTEM OVER ICF BLOCK

CRAFTSTONE PENETRATING SEALER

MPT MESHCLAD SYSTEM WITH BONDCOAT KEY-TEXTURE

15.0°
5mm

100mm MIN. UPSTAND

DPC

CRAFTSTONE

CRAFTSTONE



**CRAFT
STONE**

Real Stone Made Easy

HORIZONTAL JOINT WITH WEATHERBOARD

1 : 2 @ A4
SCALE

4/11/20
ISSUED

COPYRIGHT PETROS HOLDINGS LIMITED (T/A CRAFTSTONE NEW ZEALAND)

CRAFTSTONE NEW ZEALAND ACCEPTS NO LIABILITY FOR DRAWINGS SUBMITTED TO COUNCIL

61 HILLSIDE RD, GLENFIELD, AUCKLAND, NEW ZEALAND - P: 09 447 3918

WWW.CRAFTSTONE.CO.NZ

K1
SHEET


BUILDING UNDERLAY

FLASHING TAPE JOINING METAL
"Z" FLASHING TO BUILDING
UNDERLAY

CAVITY SYSTEM
TIMBER CAVITY PACKER
MUST BE SET TO A FALL OF 5°

CAVITY CLOSER WITH 15mm DRIP
EDGE

WEATHERBOARDS ON CAVITY
BATTENS - ADDITIONAL BATTENS
WHERE REQUIRED

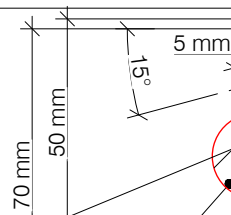


CUSTOM-MADE METAL "Z"
FLASHING FIRMLY FIXED
WITH MASONRY FIXING

OPTIONAL CRAFTSTONE SILL CAP

CRAFTSTONE/MESHCLAD CEMENT
COMPATIBLE FLASHING TAPE

MPT MESHCLAD SYSTEM WITH BONDCOAT
KEY-TEXTURE

SELECTED CRAFTSTONE VENEER OVER
CRAFTSTONE ADHESIVE MORTAR OVER
MPT MESHCLAD SYSTEM OVER ICF BLOCK

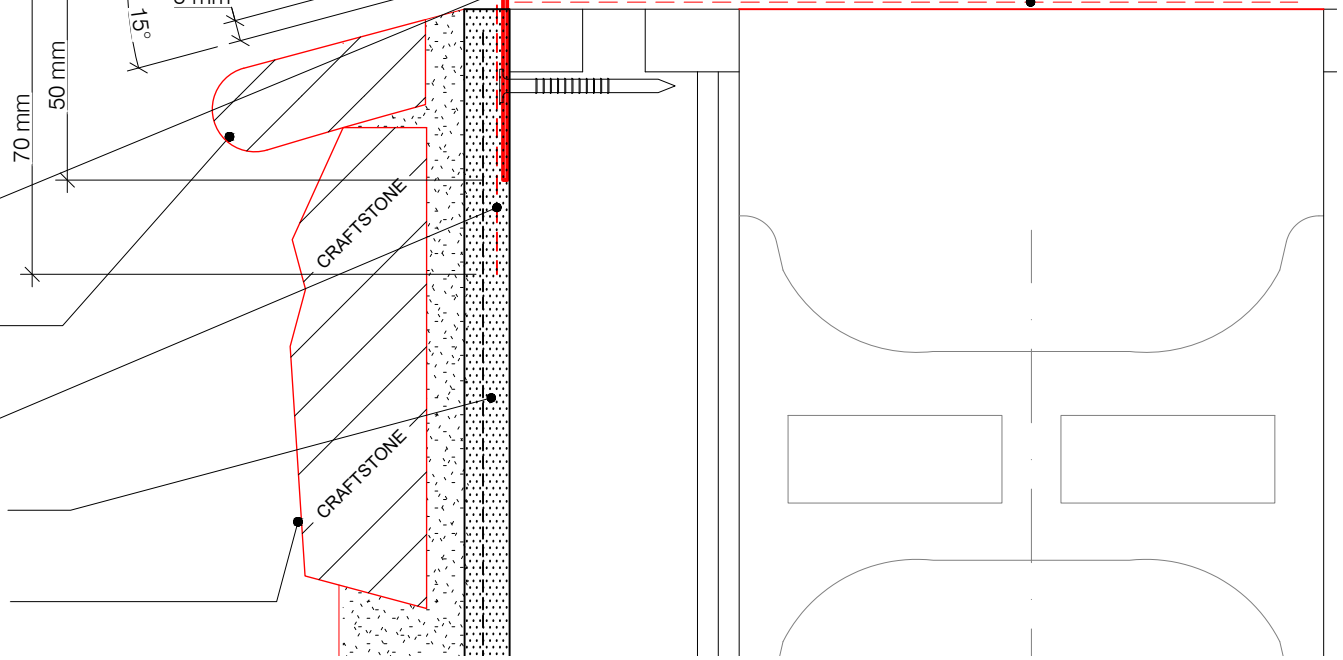

**CRAFT
STONE**

Real Stone Made Easy

HORIZONTAL JOINT WITH WEATHERBOARD - OPTION 2

1 : 2 @ A4
SCALE

4/11/20
ISSUED

COPYRIGHT PETROS HOLDINGS LIMITED (T/A CRAFTSTONE NEW ZEALAND)

CRAFTSTONE NEW ZEALAND ACCEPTS NO LIABILITY FOR DRAWINGS SUBMITTED TO COUNCIL

61 HILLSIDE RD, GLENFIELD, AUCKLAND, NEW ZEALAND - P: 09 447 3918

WWW.CRAFTSTONE.CO.NZ

K2
SHEET

BUILDING UNDERLAY

FLASHING TAPE JOINING METAL
"Z" FLASHING TO BUILDING
UNDERLAY

CAVITY SYSTEM
TIMBER CAVITY PACKER
MUST BE SET TO A FALL OF 5°

CAVITY CLOSER WITH 15mm DRIP
EDGE

FLAT BOARD CLADDING

CUSTOM-MADE METAL "Z"
FLASHING

OPTIONAL CRAFTSTONE SILL CAP

SELECTED CRAFTSTONE VENEER OVER
CRAFTSTONE ADHESIVE MORTAR OVER MPT
MESHCLAD SYSTEM OVER ICF BLOCK

CRAFTSTONE PENETRATING SEALER

MPT MESHCLAD SYSTEM WITH BONDCOAT KEY-TEXTURE

15.0°
5mm

100mm MIN. UPSTAND

DPC

CRAFTSTONE

CRAFTSTONE



**CRAFT
STONE**

Real Stone Made Easy

HORIZONTAL JOINT WITH FLAT-BOARD CLADDING

1 : 2 @ A4
SCALE

4/11/20
ISSUED

COPYRIGHT PETROS HOLDINGS LIMITED (T/A CRAFTSTONE NEW ZEALAND)

CRAFTSTONE NEW ZEALAND ACCEPTS NO LIABILITY FOR DRAWINGS SUBMITTED TO COUNCIL

61 HILLSIDE RD, GLENFIELD, AUCKLAND, NEW ZEALAND - P: 09 447 3918

WWW.CRAFTSTONE.CO.NZ

K3
SHEET

BUILDING UNDERLAY

FLASHING TAPE JOINING METAL
"Z" FLASHING TO BUILDING
UNDERLAY

CAVITY SYSTEM
TIMBER CAVITY PACKER
MUST BE SET TO A FALL OF 5°

CAVITY CLOSER WITH 15mm DRIP
EDGE

FLAT BOARD CLADDING



CUSTOM-MADE METAL "Z"
FLASHING FIRMLY FIXED
WITH MASONRY FIXING

OPTIONAL CRAFTSTONE SILL CAP

CRAFTSTONE/MESHCLAD CEMENT
COMPATIBLE FLASHING TAPE

MPT MESHCLAD SYSTEM WITH BONDCOAT
KEY-TEXTURE

SELECTED CRAFTSTONE VENEER OVER
CRAFTSTONE ADHESIVE MORTAR OVER
MPT MESHCLAD SYSTEM OVER ICF BLOCK

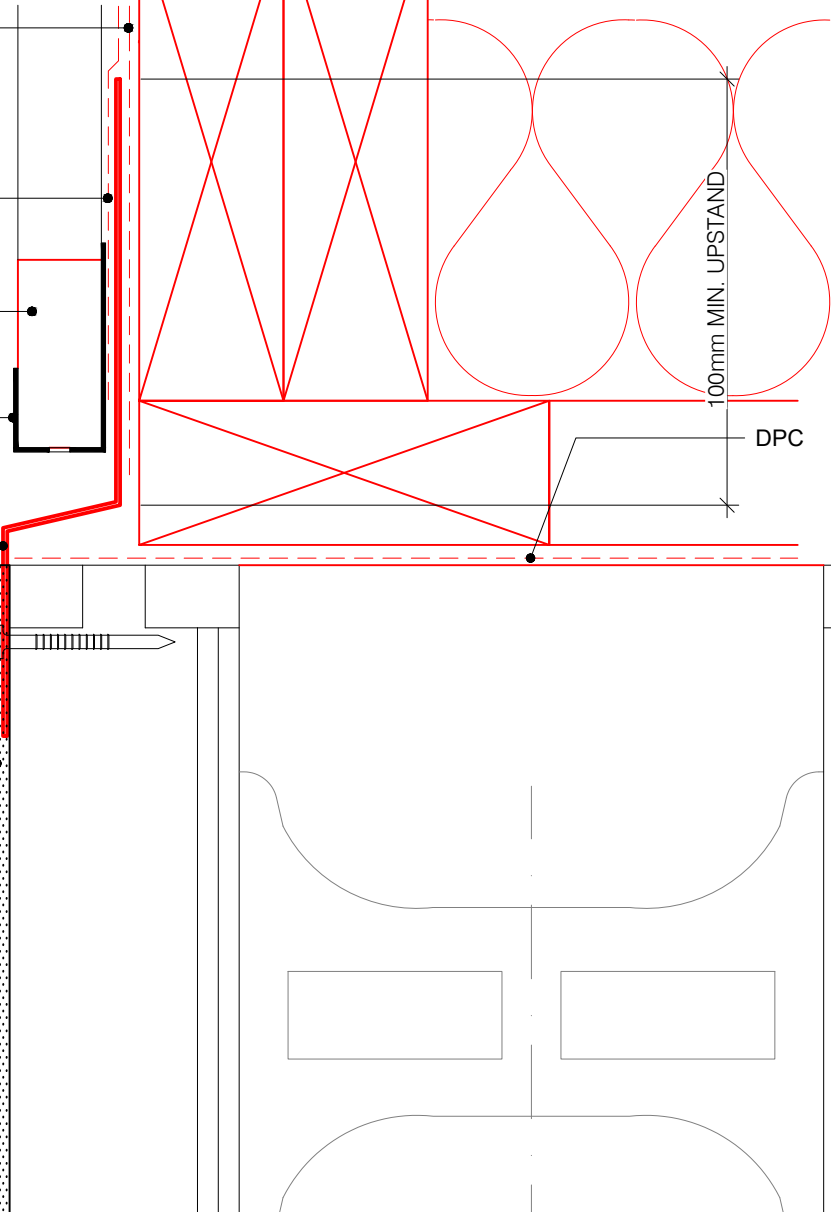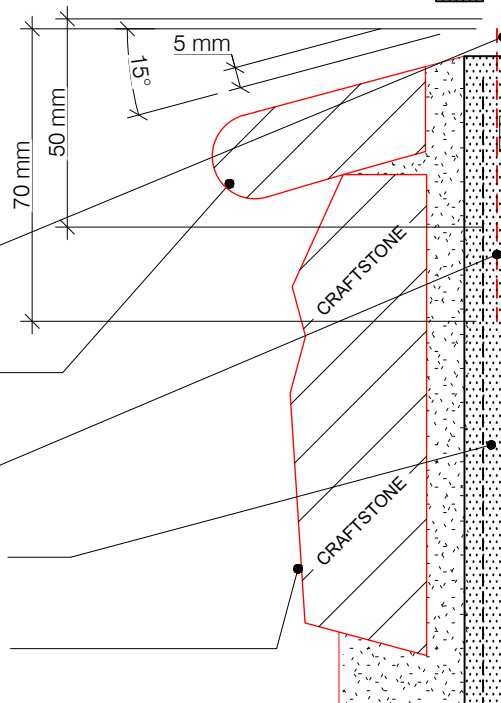

**CRAFT
STONE**

Real Stone Made Easy

HORIZONTAL JOINT WITH FLAT-BOARD CLADDING - OPTION 2

1 : 2 @ A4
SCALE 4/11/20
ISSUED


COPYRIGHT PETROS HOLDINGS LIMITED (T/A CRAFTSTONE NEW ZEALAND)

CRAFTSTONE NEW ZEALAND ACCEPTS NO LIABILITY FOR DRAWINGS SUBMITTED TO COUNCIL

61 HILLSIDE RD, GLENFIELD, AUCKLAND, NEW ZEALAND - P: 09 447 3918

WWW.CRAFTSTONE.CO.NZ

K4
SHEET

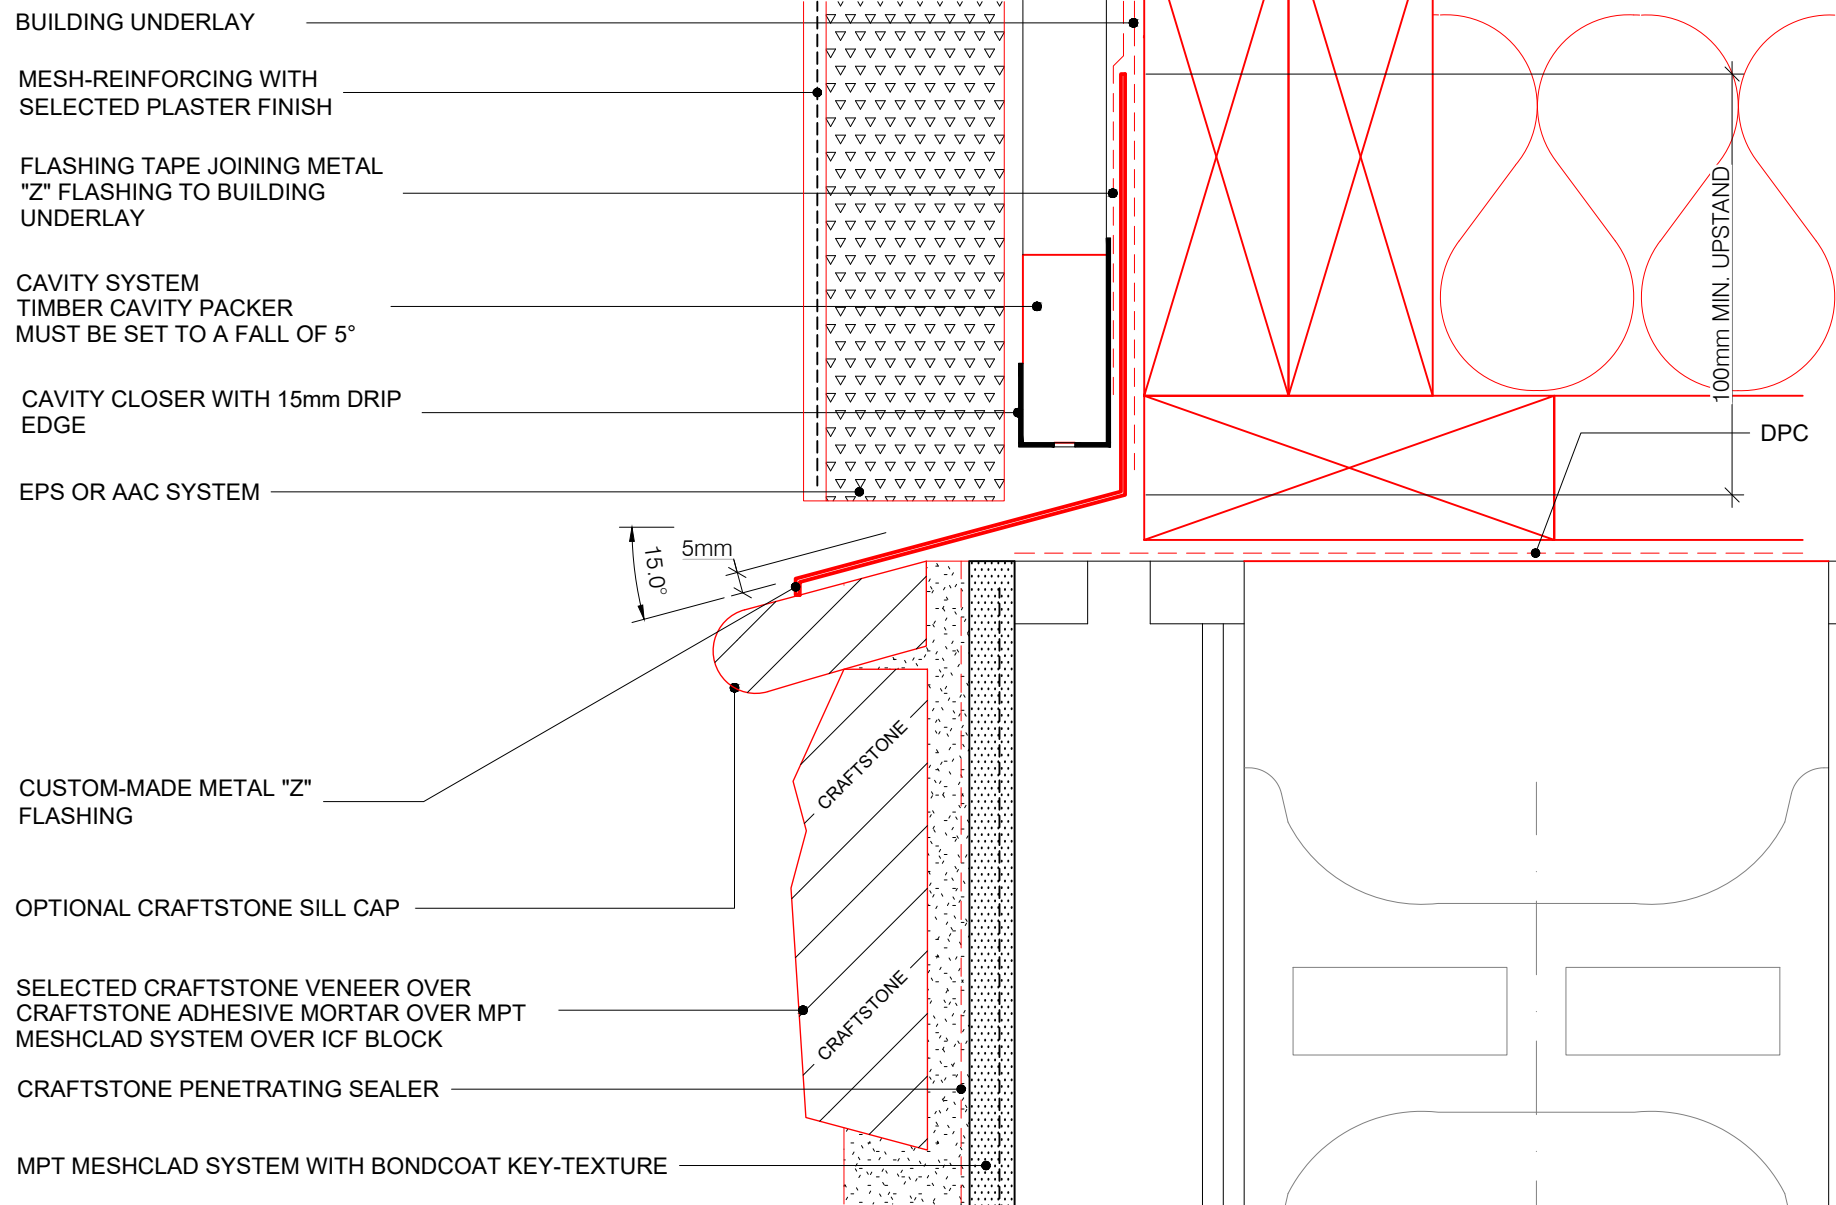

**CRAFT
STONE**

Real Stone Made Easy

HORIZONTAL JOINT WITH EPS OR AAC PANEL SYSTEMS

1 : 2 @ A4
SCALE 4/11/20
ISSUED

COPYRIGHT PETROS HOLDINGS LIMITED (T/A CRAFTSTONE NEW ZEALAND)
CRAFTSTONE NEW ZEALAND ACCEPTS NO LIABILITY FOR DRAWINGS SUBMITTED TO COUNCIL

61 HILLSIDE RD, GLENFIELD, AUCKLAND, NEW ZEALAND - P: 09 447 3918

WWW.CRAFTSTONE.CO.NZ

K5
SHEET

BUILDING UNDERLAY

MESH-REINFORCING WITH
SELECTED PLASTER FINISH

FLASHING TAPE JOINING METAL
"Z" FLASHING TO BUILDING
UNDERLAY

CAVITY SYSTEM
TIMBER CAVITY PACKER
MUST BE SET TO A FALL OF 5°

CAVITY CLOSER WITH 15mm DRIP
EDGE

EPS OR AAC SYSTEM

CUSTOM-MADE METAL "Z"
FLASHING FIRMLY FIXED
WITH MASONRY FIXING

OPTIONAL CRAFTSTONE SILL CAP

CRAFTSTONE/MESHCLAD CEMENT
COMPATIBLE FLASHING TAPE

MPT MESHCLAD SYSTEM WITH BONDCOAT
KEY-TEXTURE

SELECTED CRAFTSTONE VENEER OVER
CRAFTSTONE ADHESIVE MORTAR OVER
MPT MESHCLAD SYSTEM OVER ICF BLOCK

70 mm
50 mm
5 mm
15°

CRAFTSTONE

CRAFTSTONE

100mm MIN. UPSTAND

DPC



**CRAFT
STONE**

Real Stone Made Easy

HORIZONTAL JOINT WITH EPS OR AAC PANEL SYSTEMS - OPTION 2

1 : 2 @ A4
SCALE

4/11/20
ISSUED

COPYRIGHT PETROS HOLDINGS LIMITED (T/A CRAFTSTONE NEW ZEALAND)

CRAFTSTONE NEW ZEALAND ACCEPTS NO LIABILITY FOR DRAWINGS SUBMITTED TO COUNCIL

61 HILLSIDE RD, GLENFIELD, AUCKLAND, NEW ZEALAND - P: 09 447 3918

K6
SHEET

WWW.CRAFTSTONE.CO.NZ