


Roll No.	Width	Length	Rolls	Quantity(sqm)
R 1	4.2	29.40	1	123.48
R 2	4.2	10.30	1	43.26
Total			2	166.74
NET AREA				138.33







Roll No.	Width	Length	Rolls	Quantity(sqm)
R 3	4.2	29.40	1	123.48
R 4	4.2	10.30	1	43.26
Total			2	166.74
NET AREA				138.4

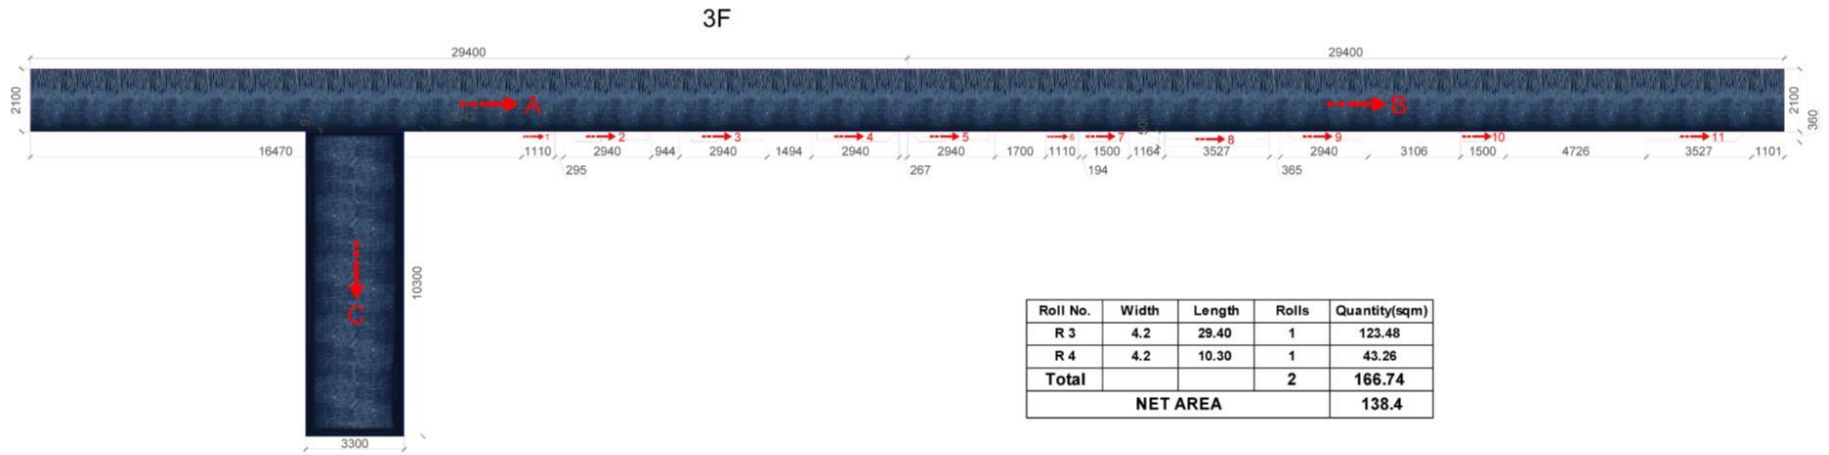


4F

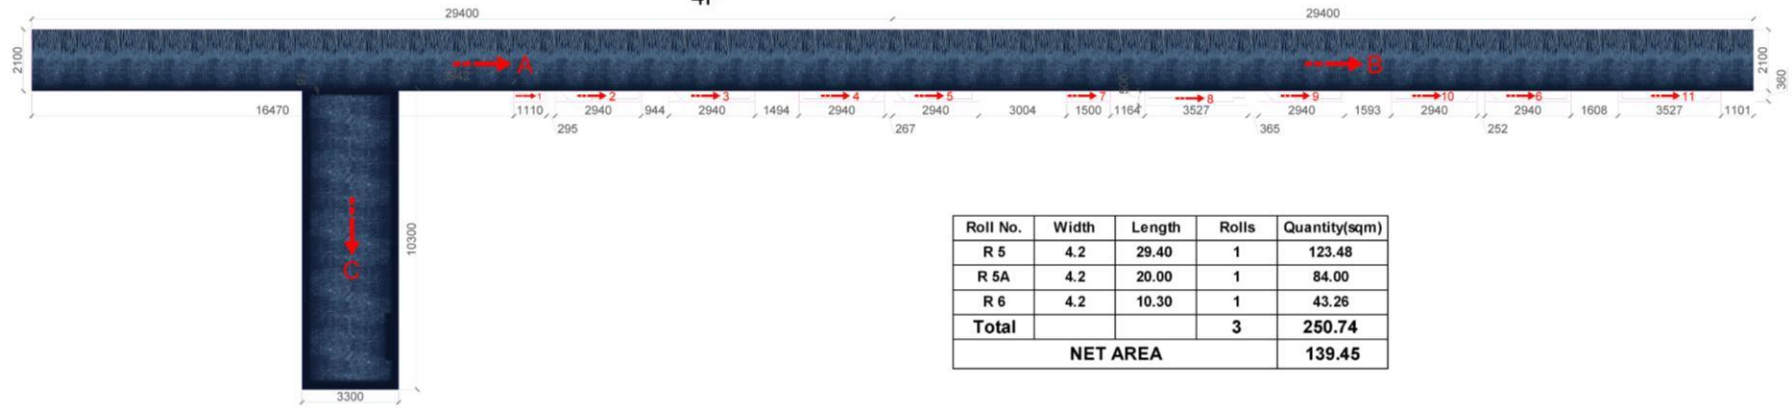

Roll No.	Width	Length	Rolls	Quantity(sq.m)
R 5	4.2	29.40	1	123.48
R 5A	4.2	20.00	1	84.00
R 6	4.2	10.30	1	43.26
Total			3	250.74
NET AREA				139.45


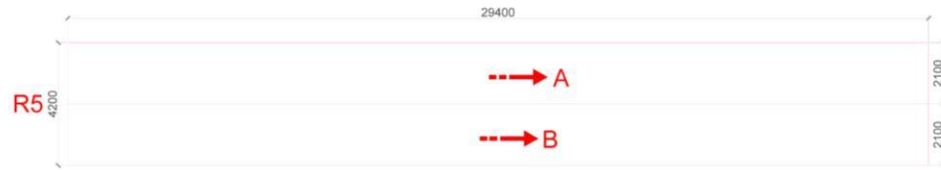


Heritage Carpets

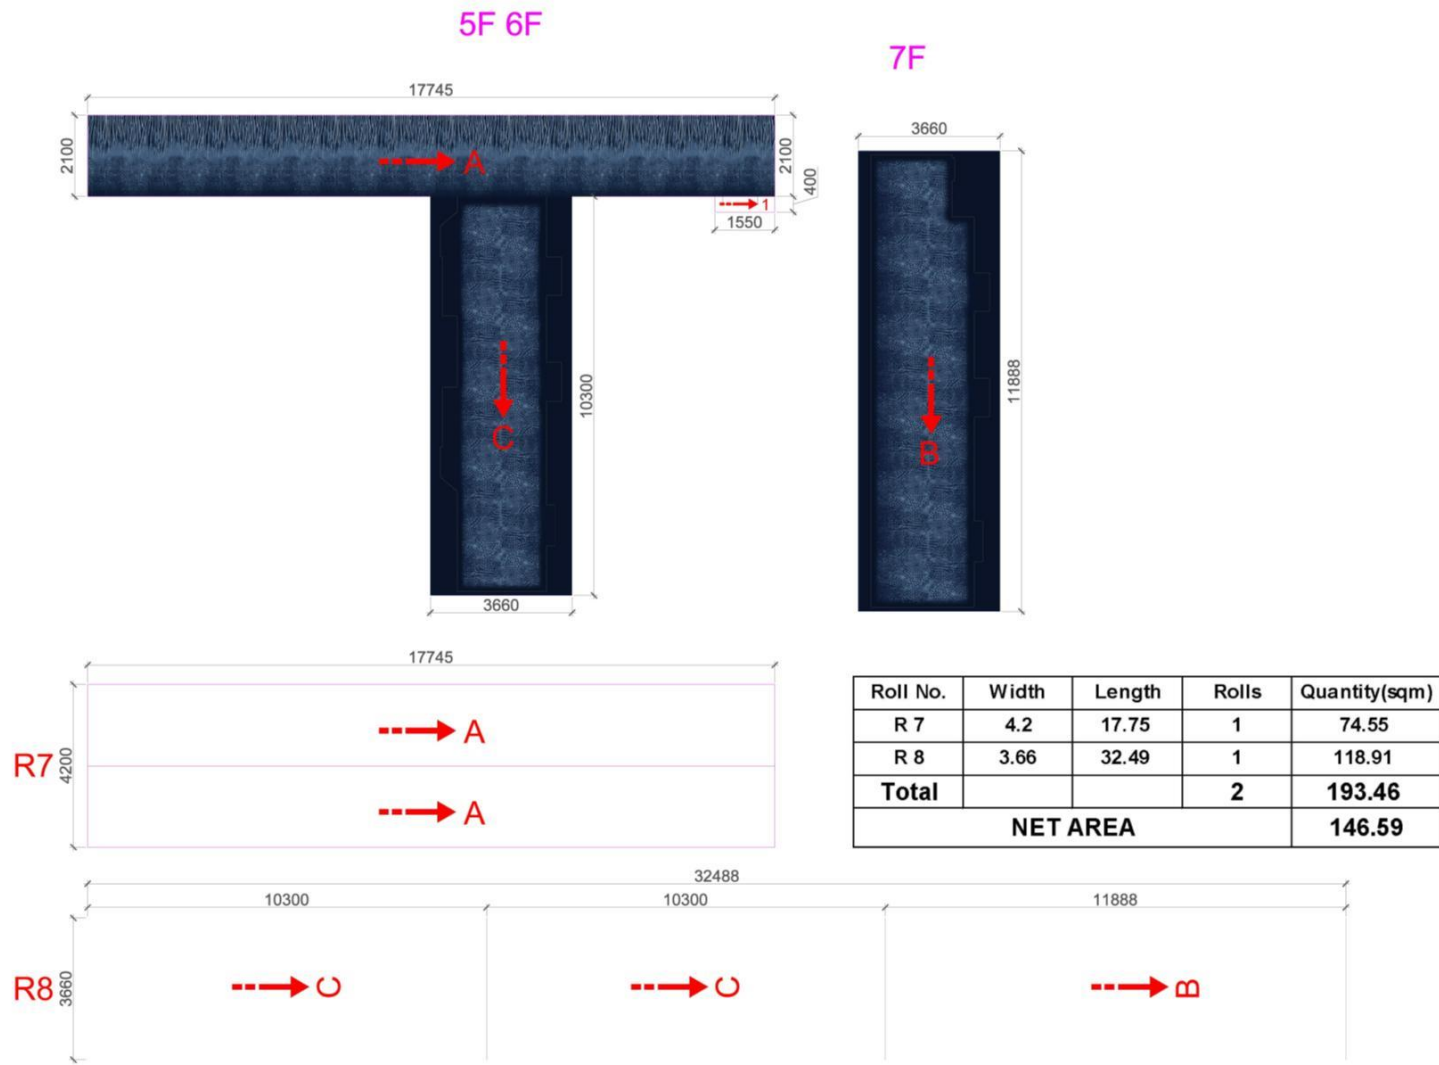

NOTE:
 *THIS SEAMING LAYOUT IS BASED ON PLANS SUBMITTED BY THE INTERIOR DESIGNER/CLIENTS.
 *DUE TO THE MANUFACTURING TOLERANCES AND ON-SITE CONDITIONS, THE SEAMING PLANS AND DIMENSIONS SHOWN ARE FOR GUIDANCE ONLY. ADDITIONAL SEAMS MAY BE REQUIRED.
 *PLEASE VERIFY SEAMING LAYOUT AGAINST SCOPE OF WORK TO ENSURE ALL AREAS HAVE BEEN COVERED.

- = KNOWN SEAM LINES
- = ROLL DIRECTION
- R # = ROLL #
- ### = ROLL LENGTH

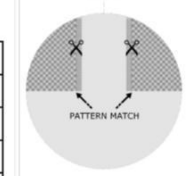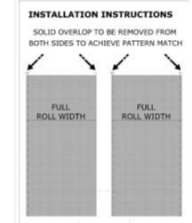

NOTE: THE TRIMMED SELVEDGE OR FACTORY EDGE OF EACH ROLL IS TO BE SEALED WITH THE APPROPRIATE SEAM SEALER PRIOR TO INSTALLATION

Umesh Dayal
 Heritage Carpets
 umesh@heritagecarpets.co.nz
 www.heritagecarpets.co.nz

DATE	ENG.	REVISIONS
PROJECT NAME		
LEVEL		