



# Ground Floor, Lobby

- LOBBY
- STAGE & BACK STAGE
- MAIN ENTRANCE
- RESTAURANT

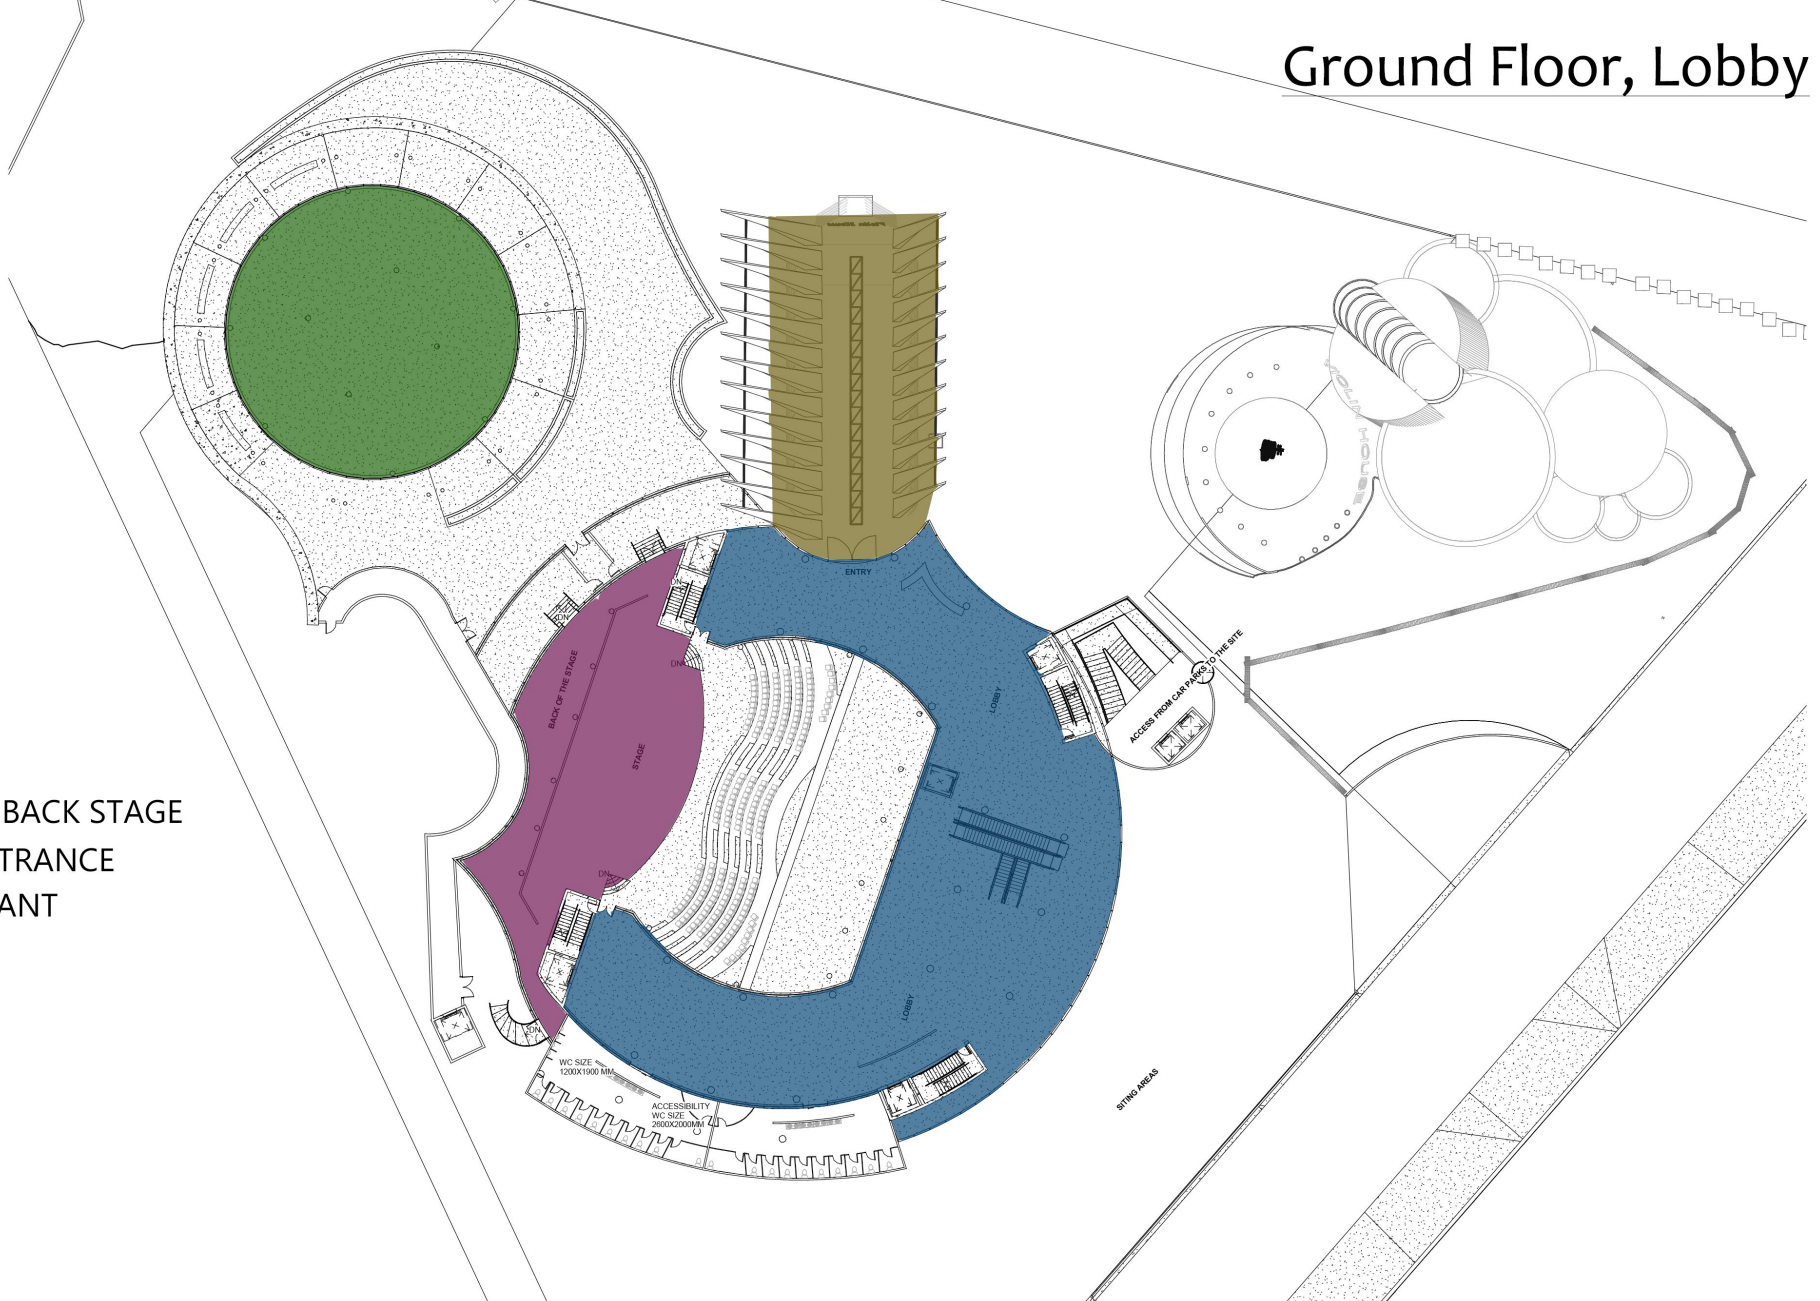


# Auditorium main entrance

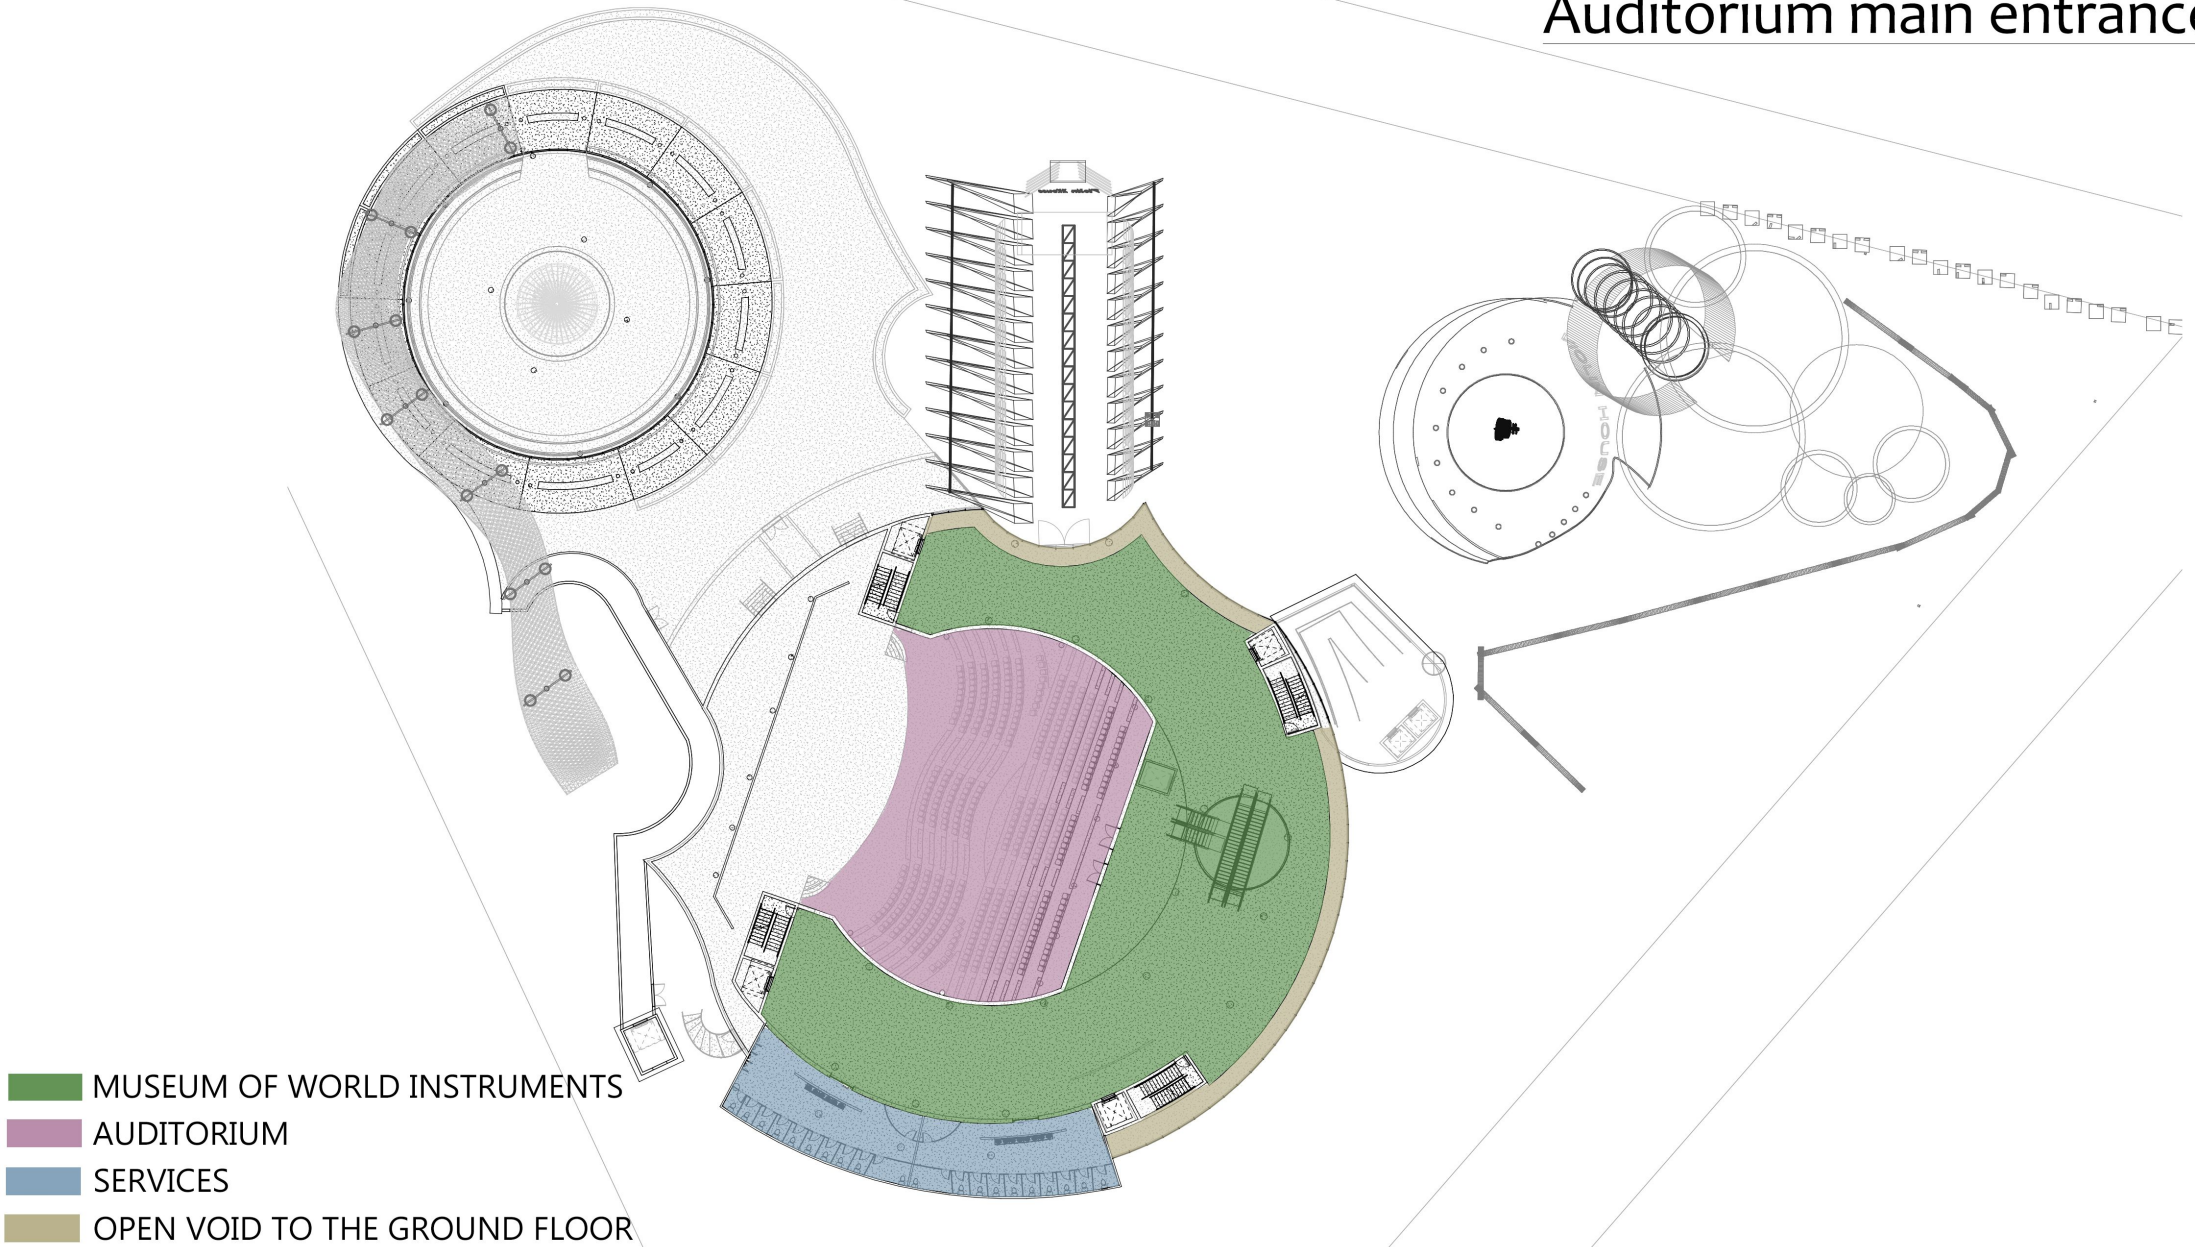




# Mezzanine Level

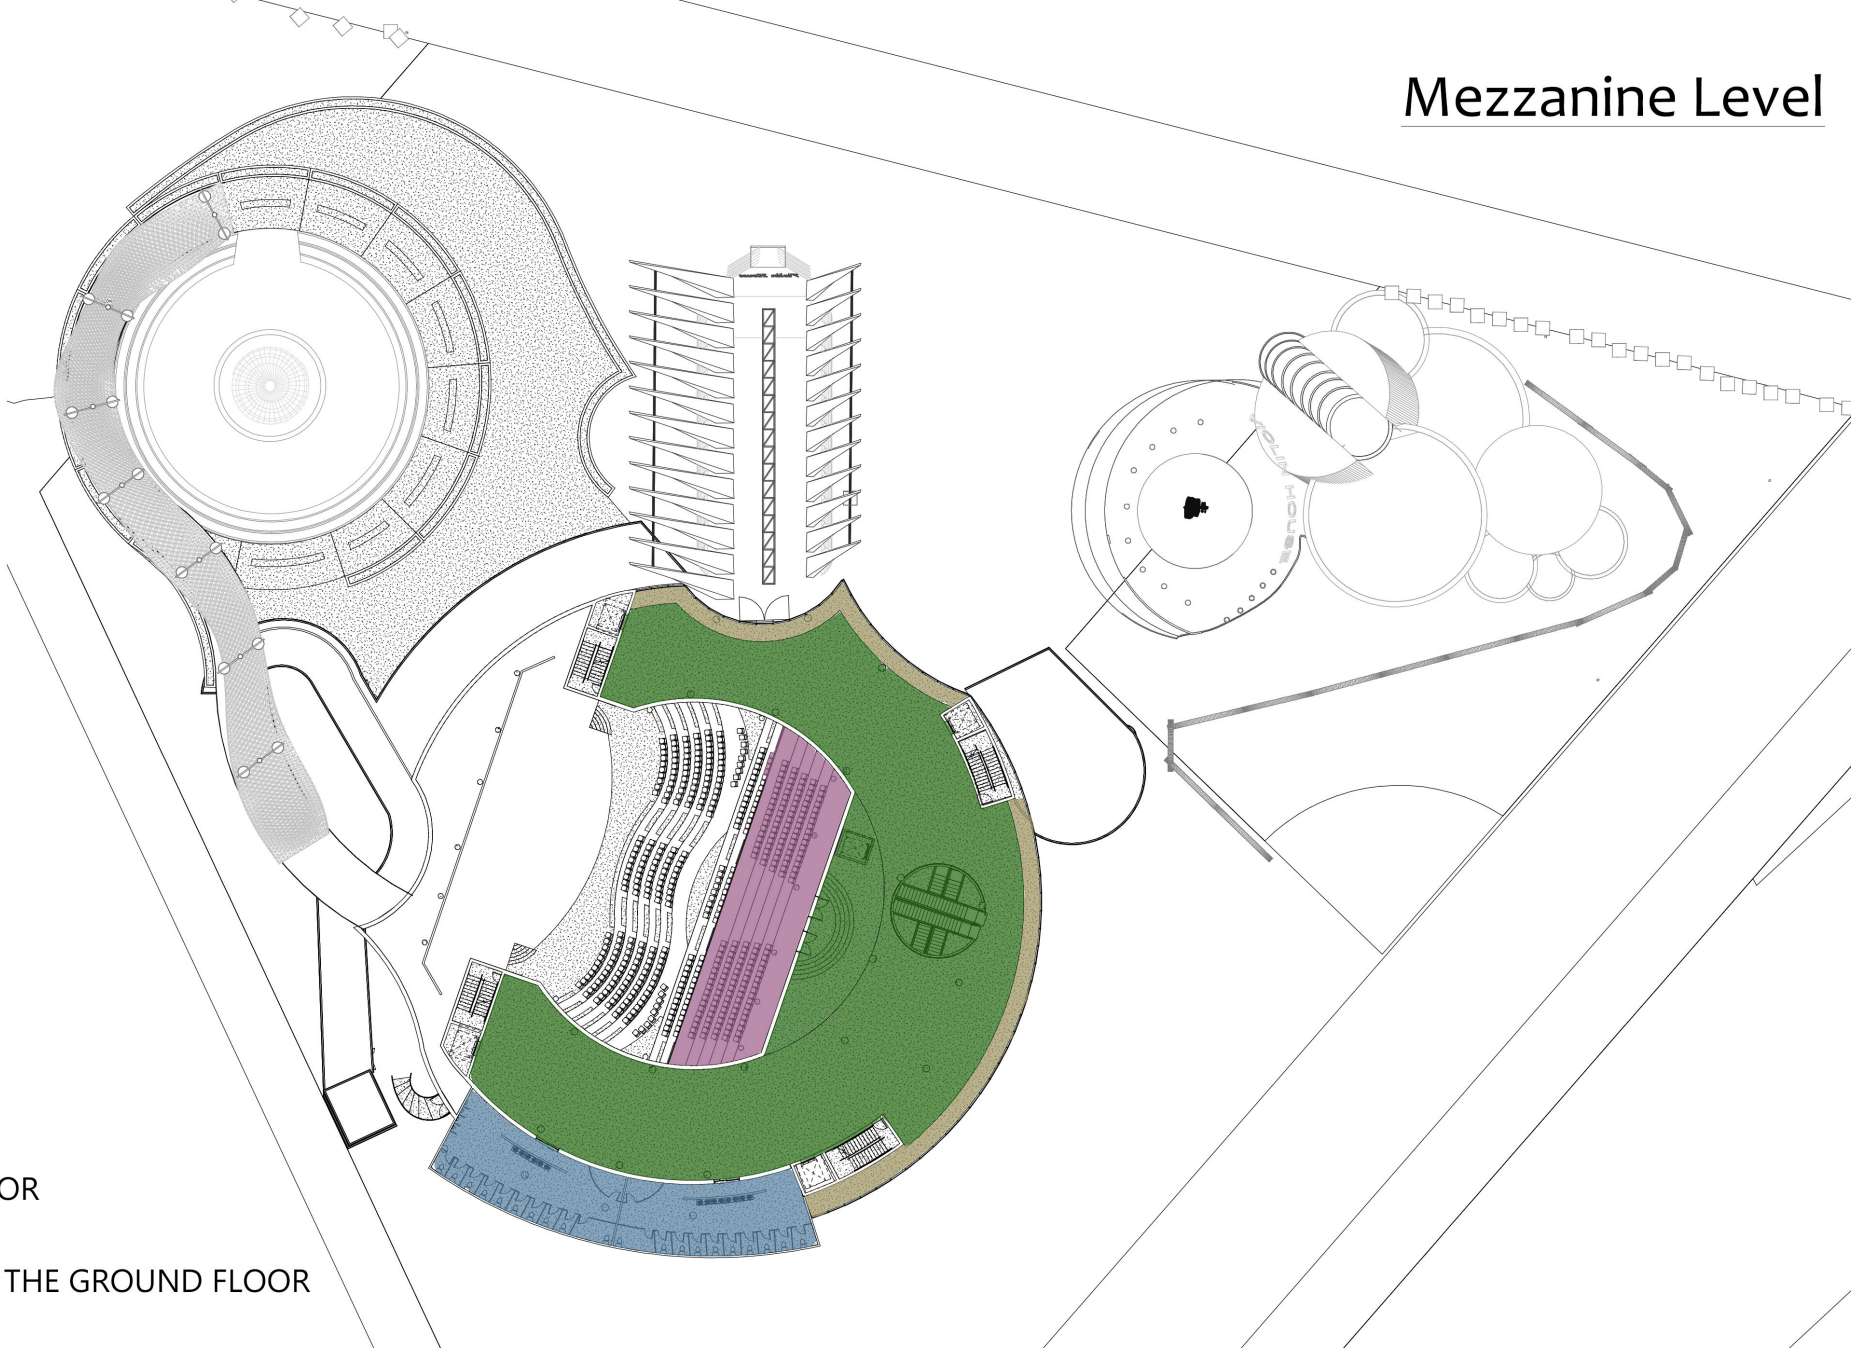

- ART GALLERY
- MEZANINE FLOOR
- SERVICES
- OPEN VOID TO THE GROUND FLOOR


# Community Center level & opening area

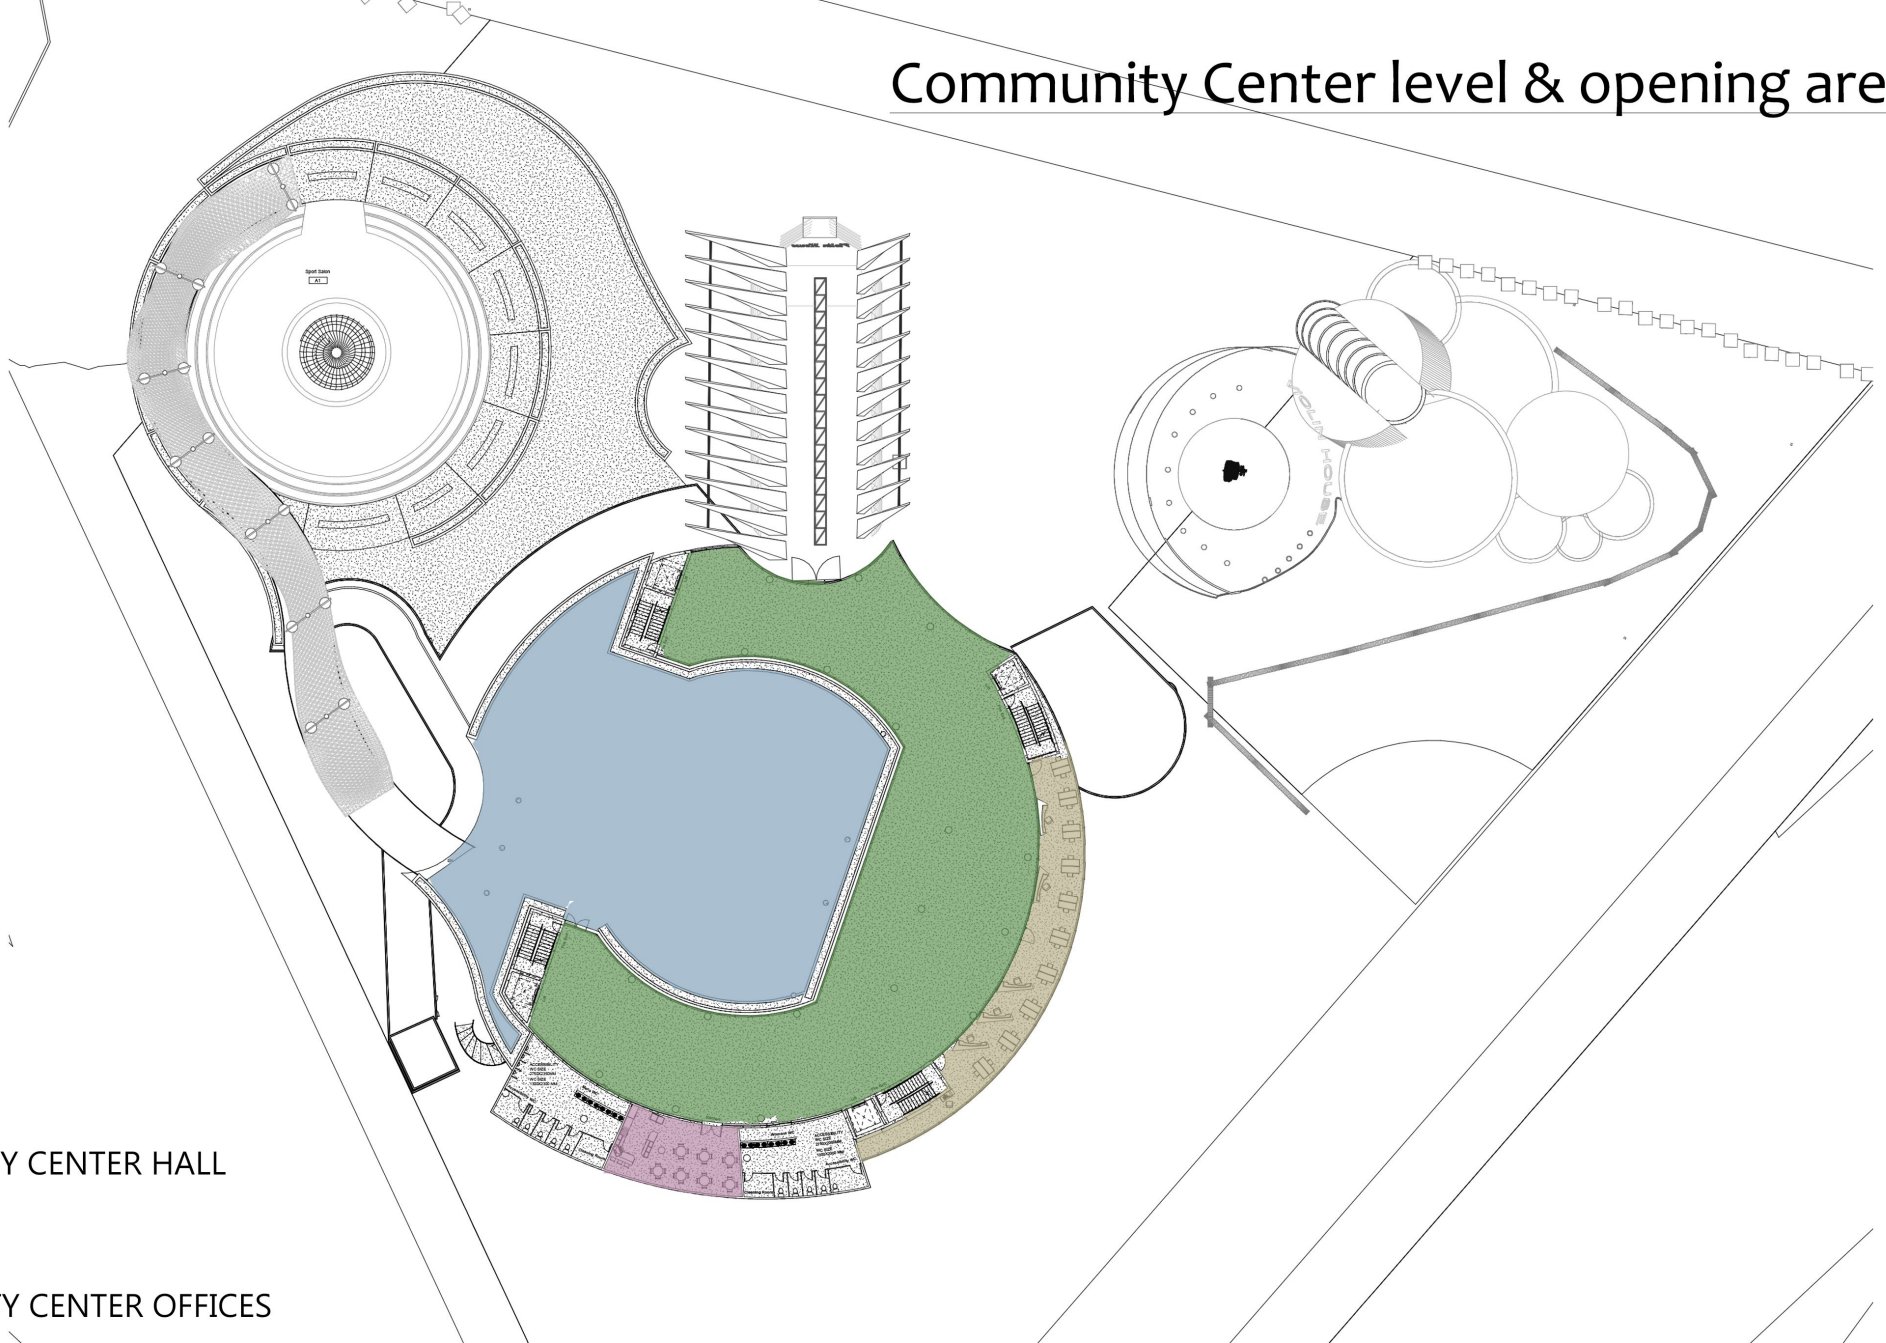

- COMMUNITY CENTER HALL
- KITCHEN
- OPEN AREA
- COMMUNITY CENTER OFFICES




# Offices level 3-7

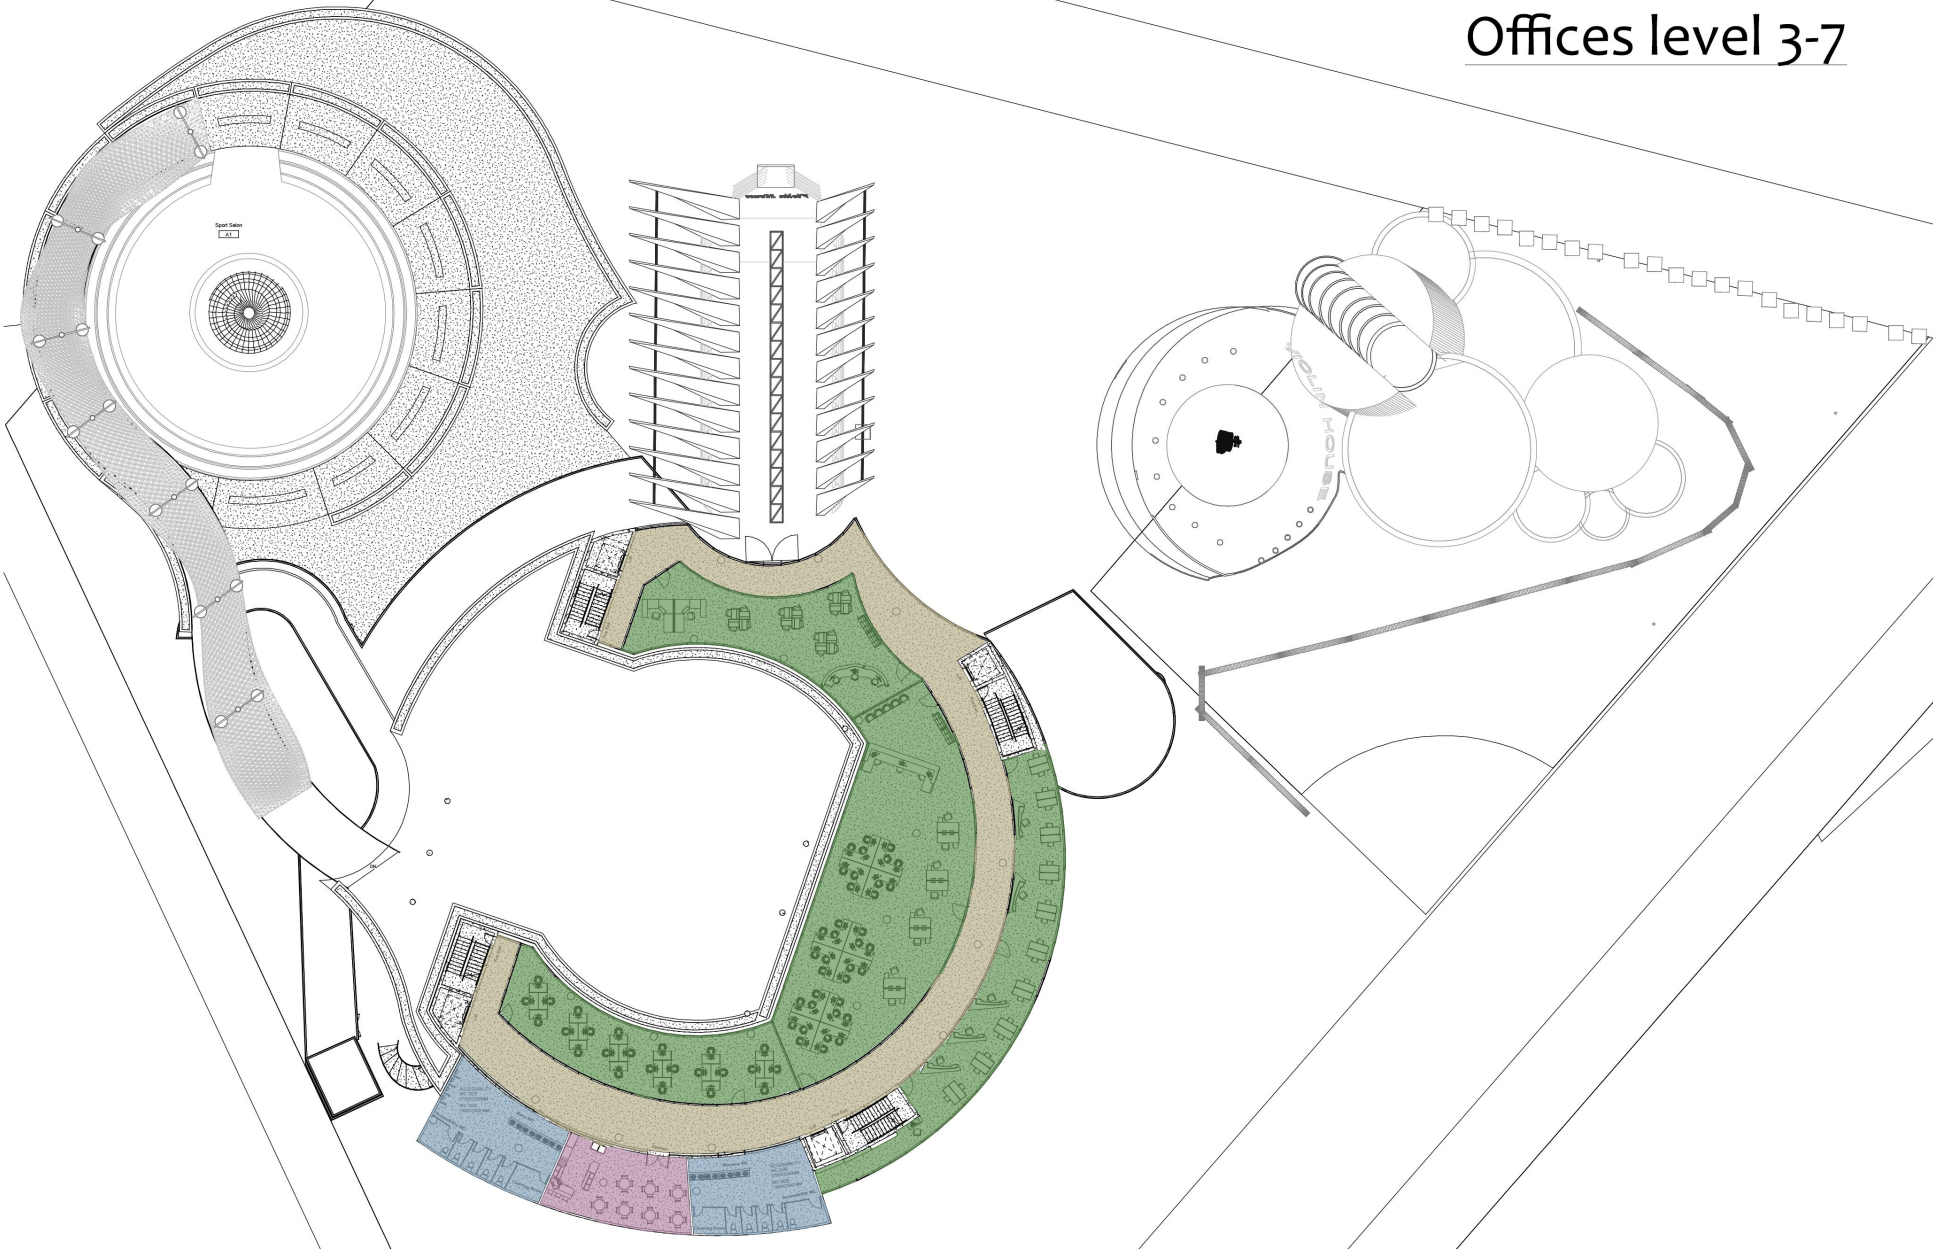

- OFFICES
- KITCHEN
- SERVICES
- CORRIDOR

# Offices level 8-13

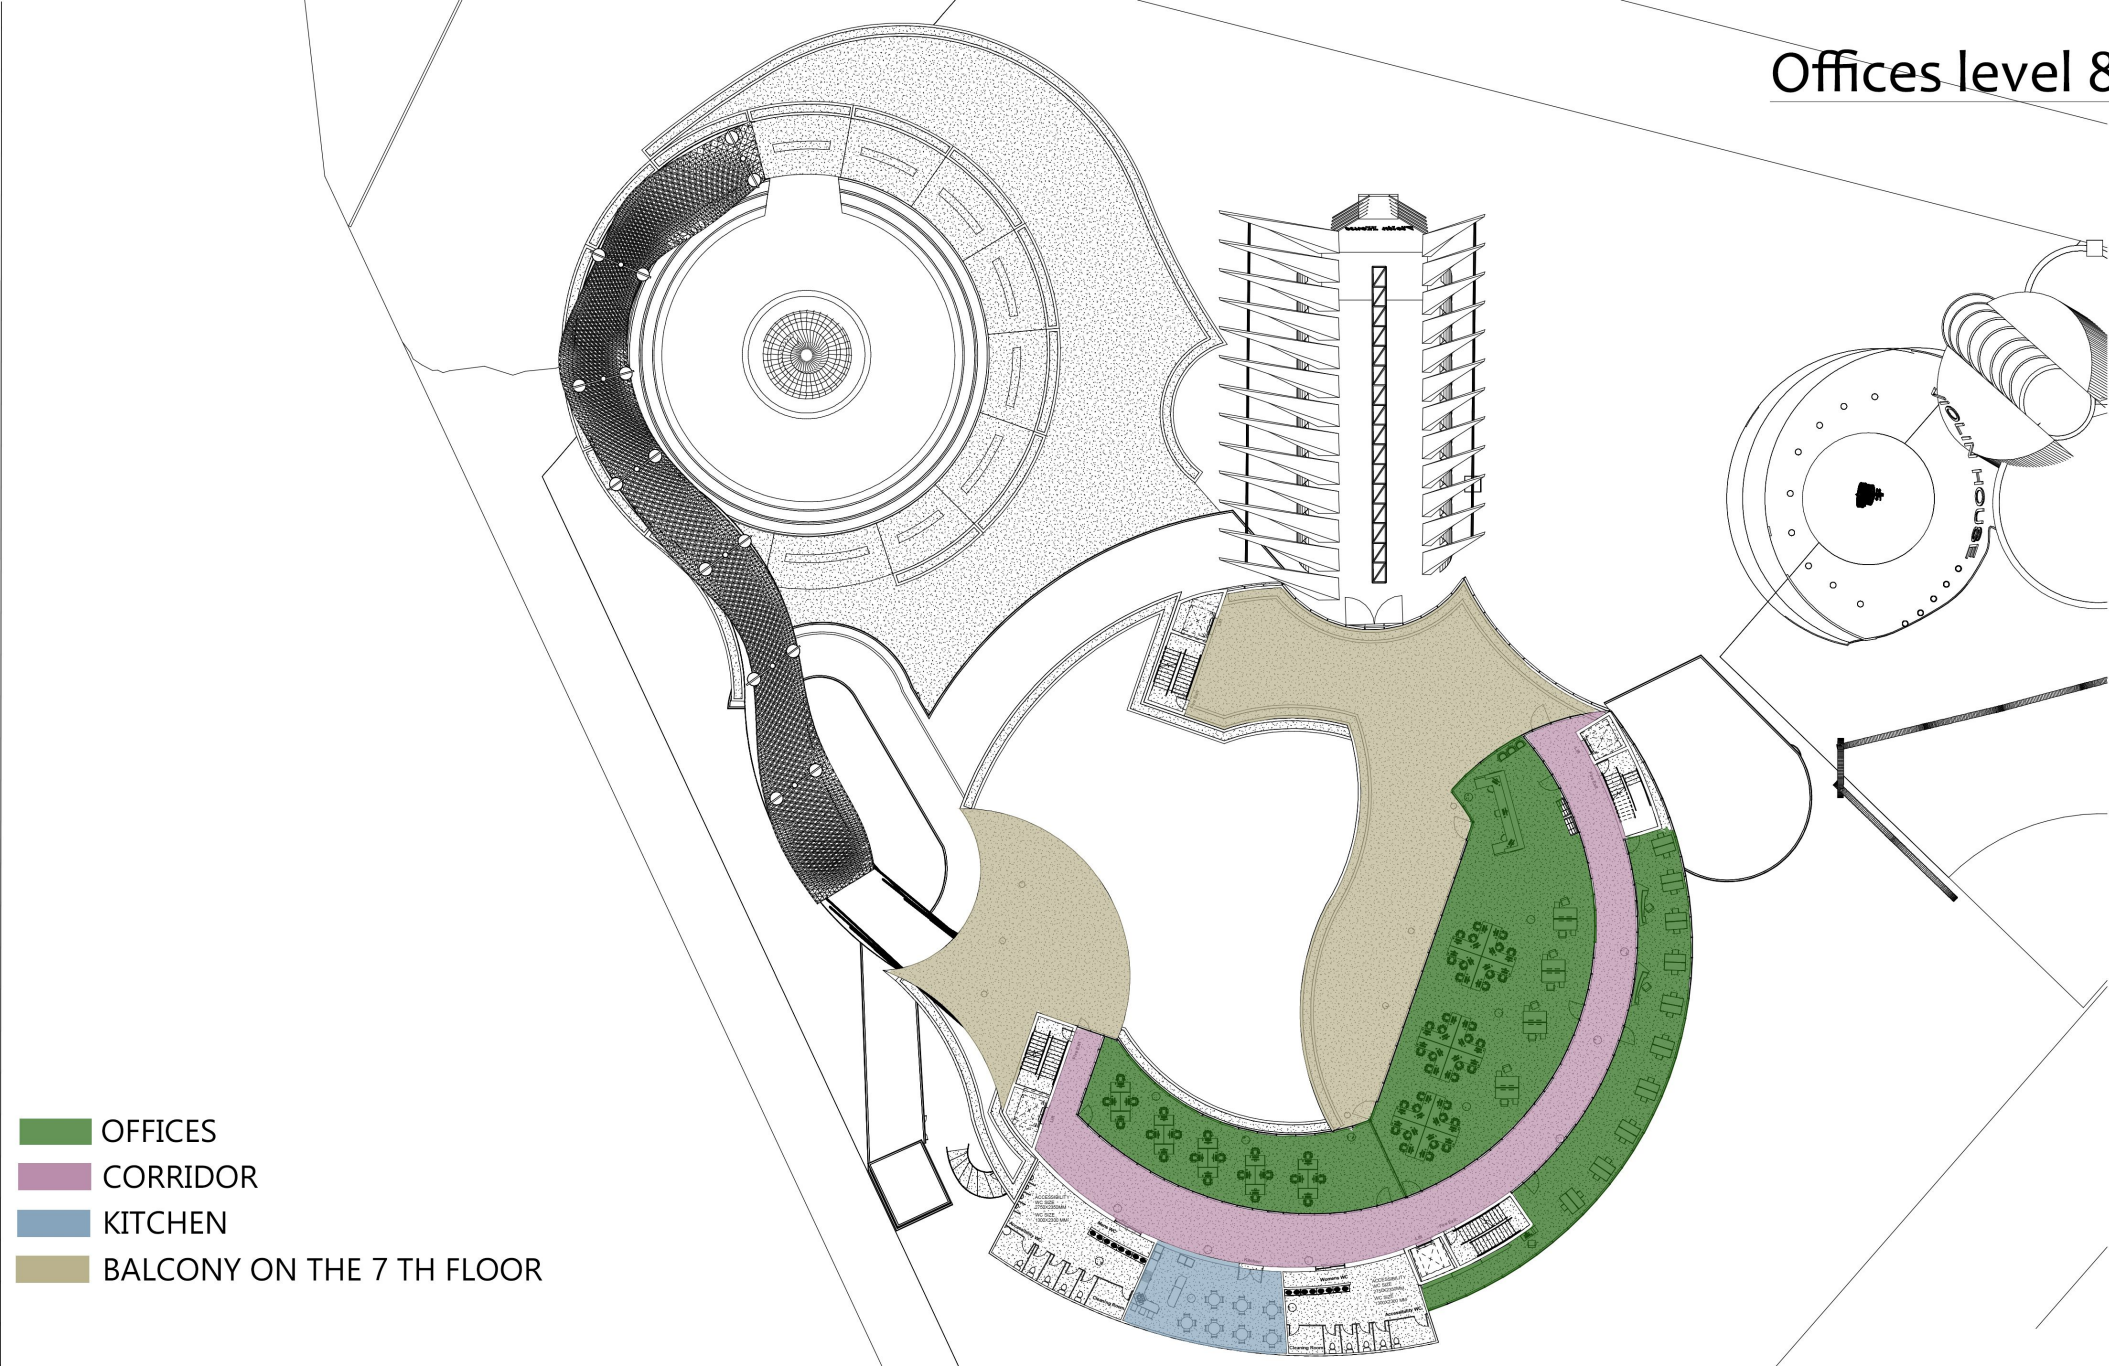


- OFFICES
- CORRIDOR
- KITCHEN
- BALCONY ON THE 7 TH FLOOR




# Offices level 14-21

- OFFICES
- CORRIDOR
- KITCHEN
- BALCONY ON THE 7 TH FLOOR

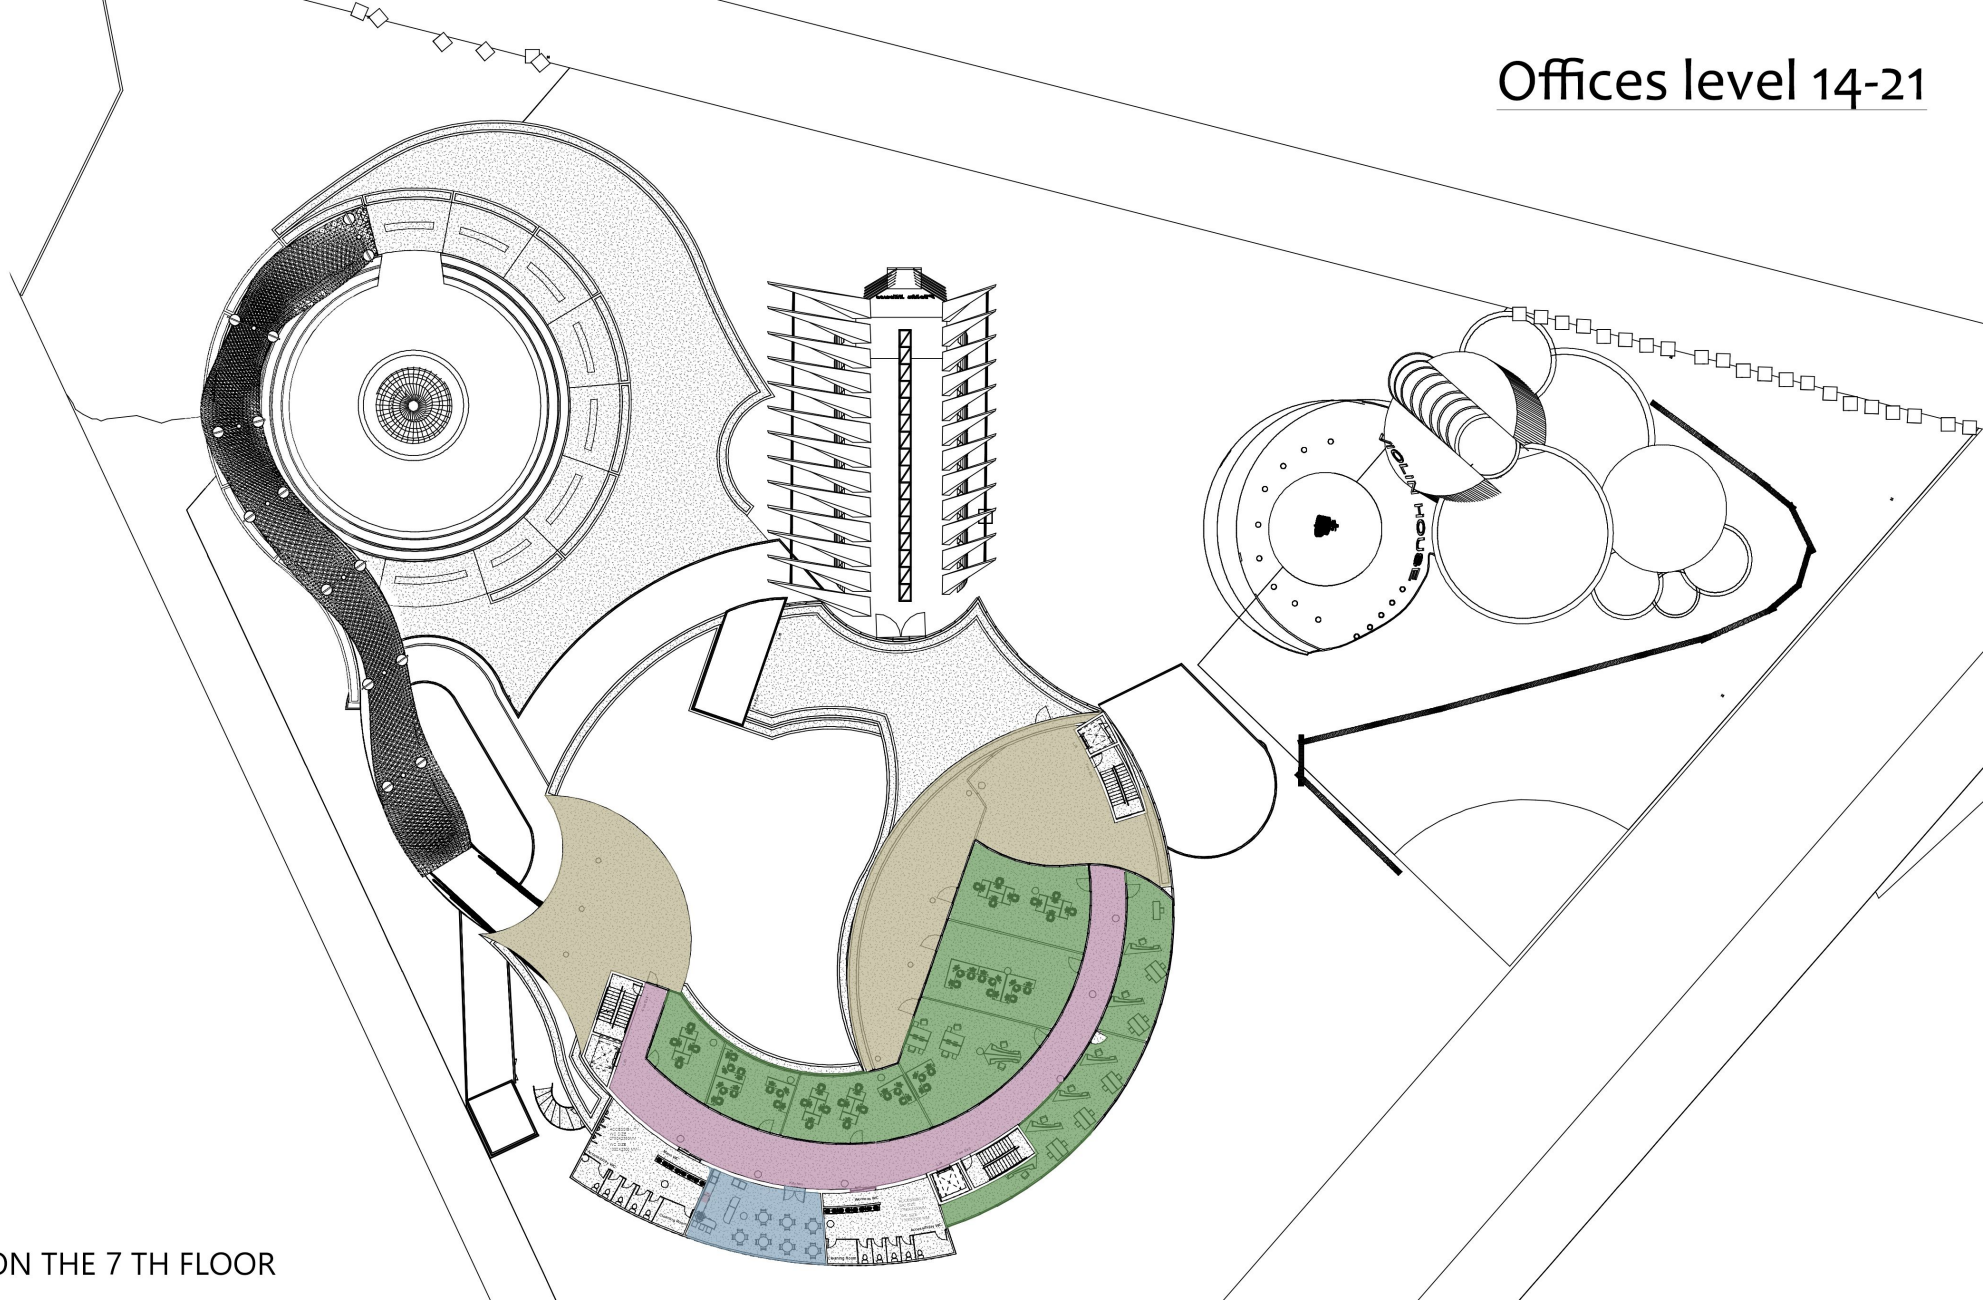


# Basement 1

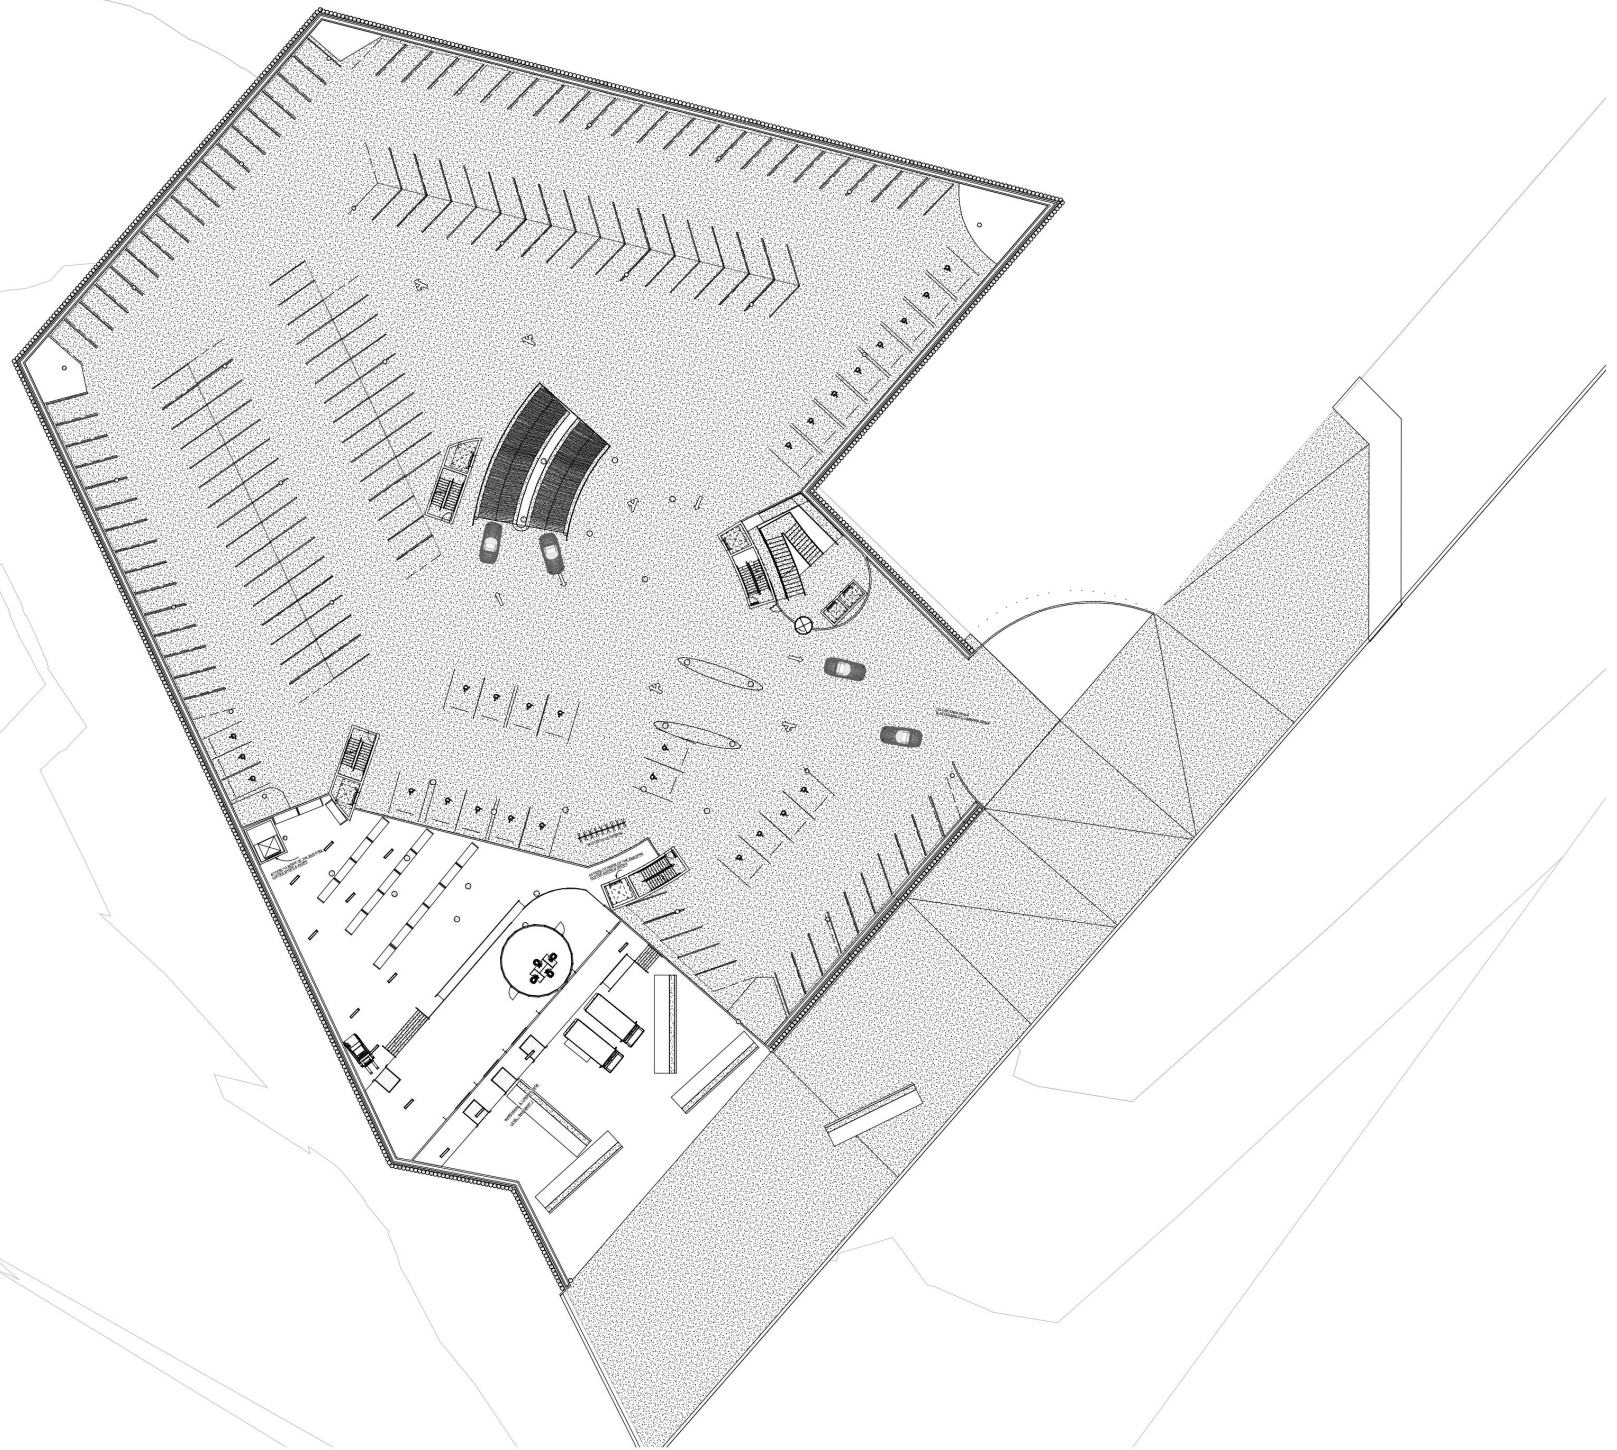




Basement 2


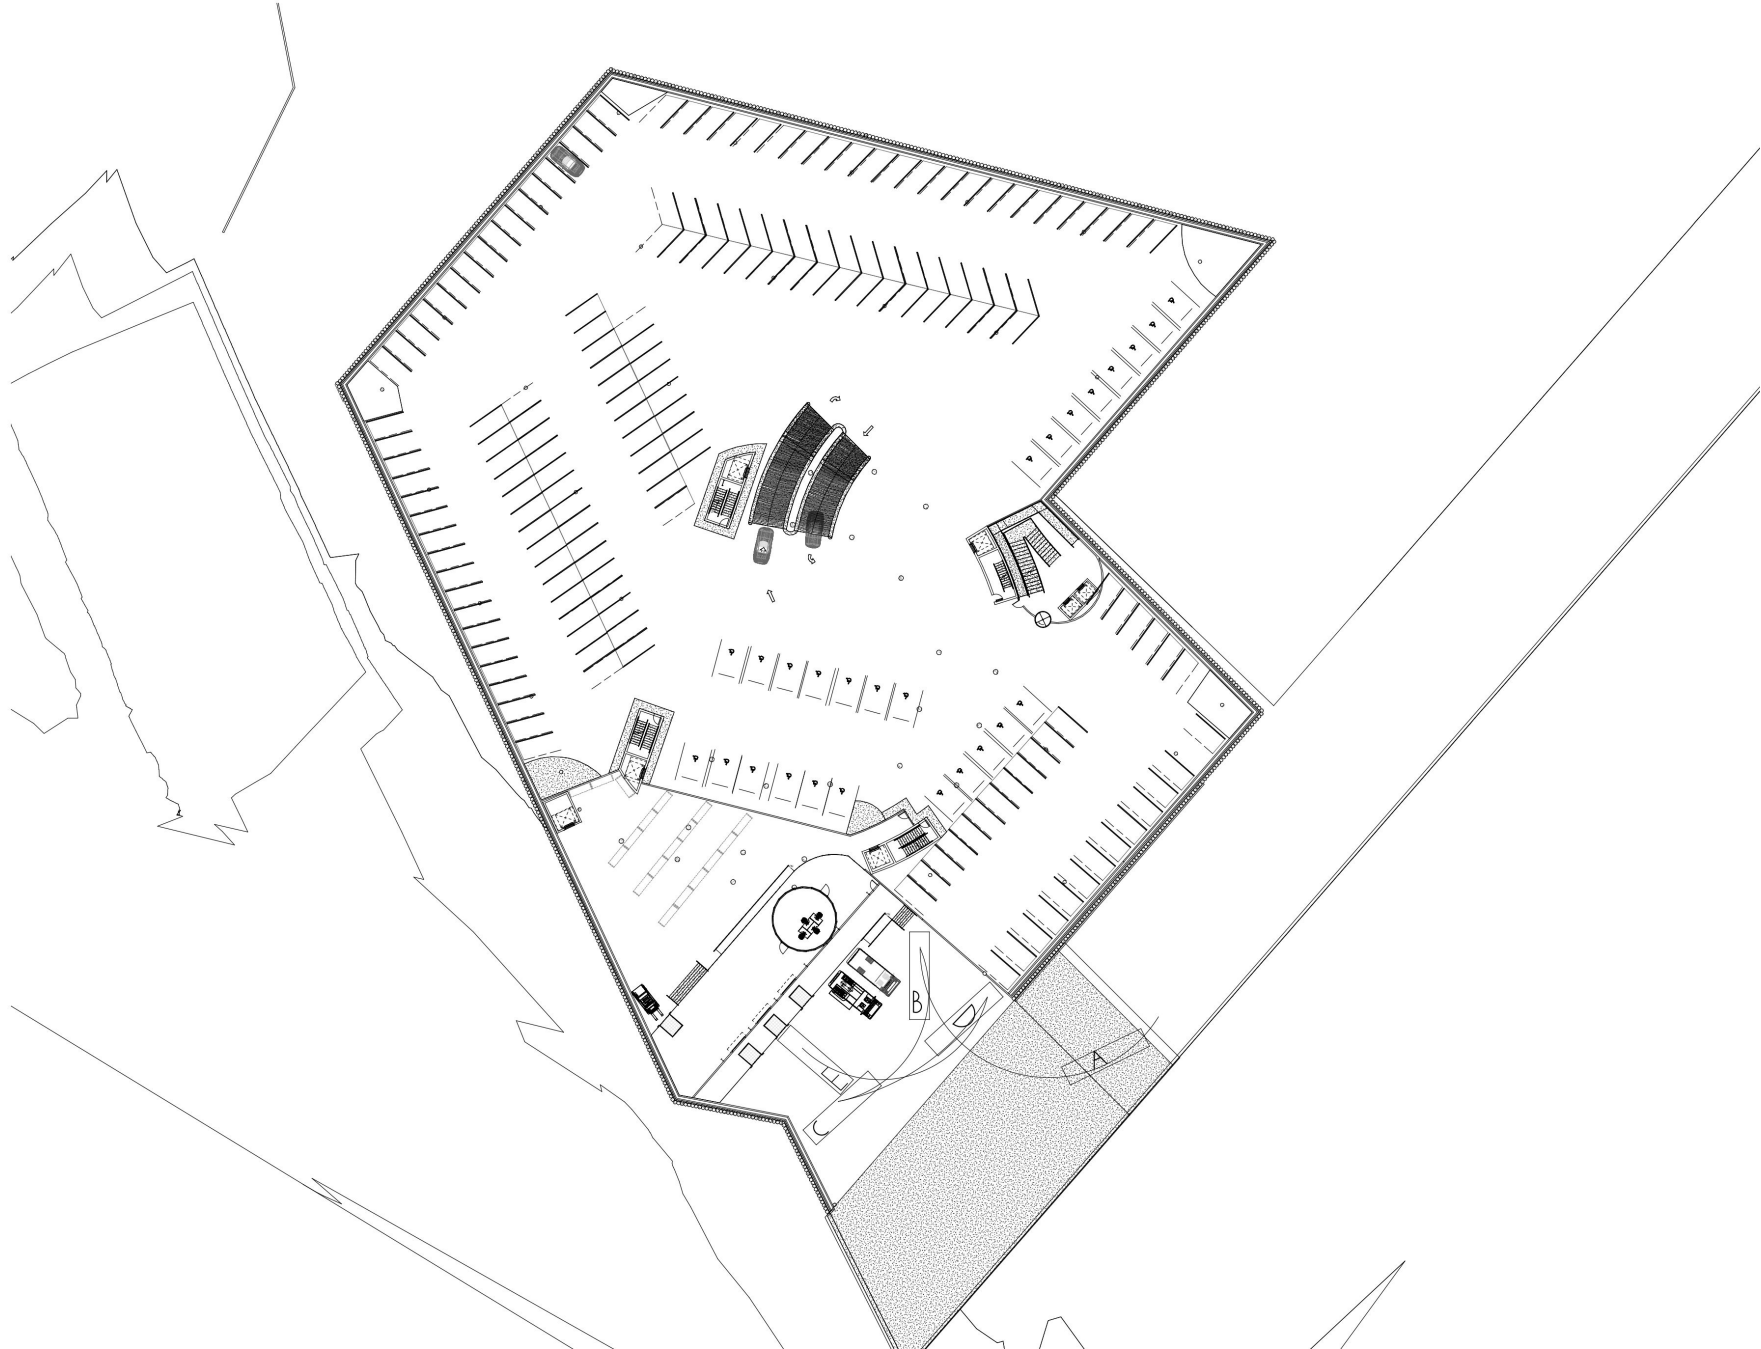


Basement 3

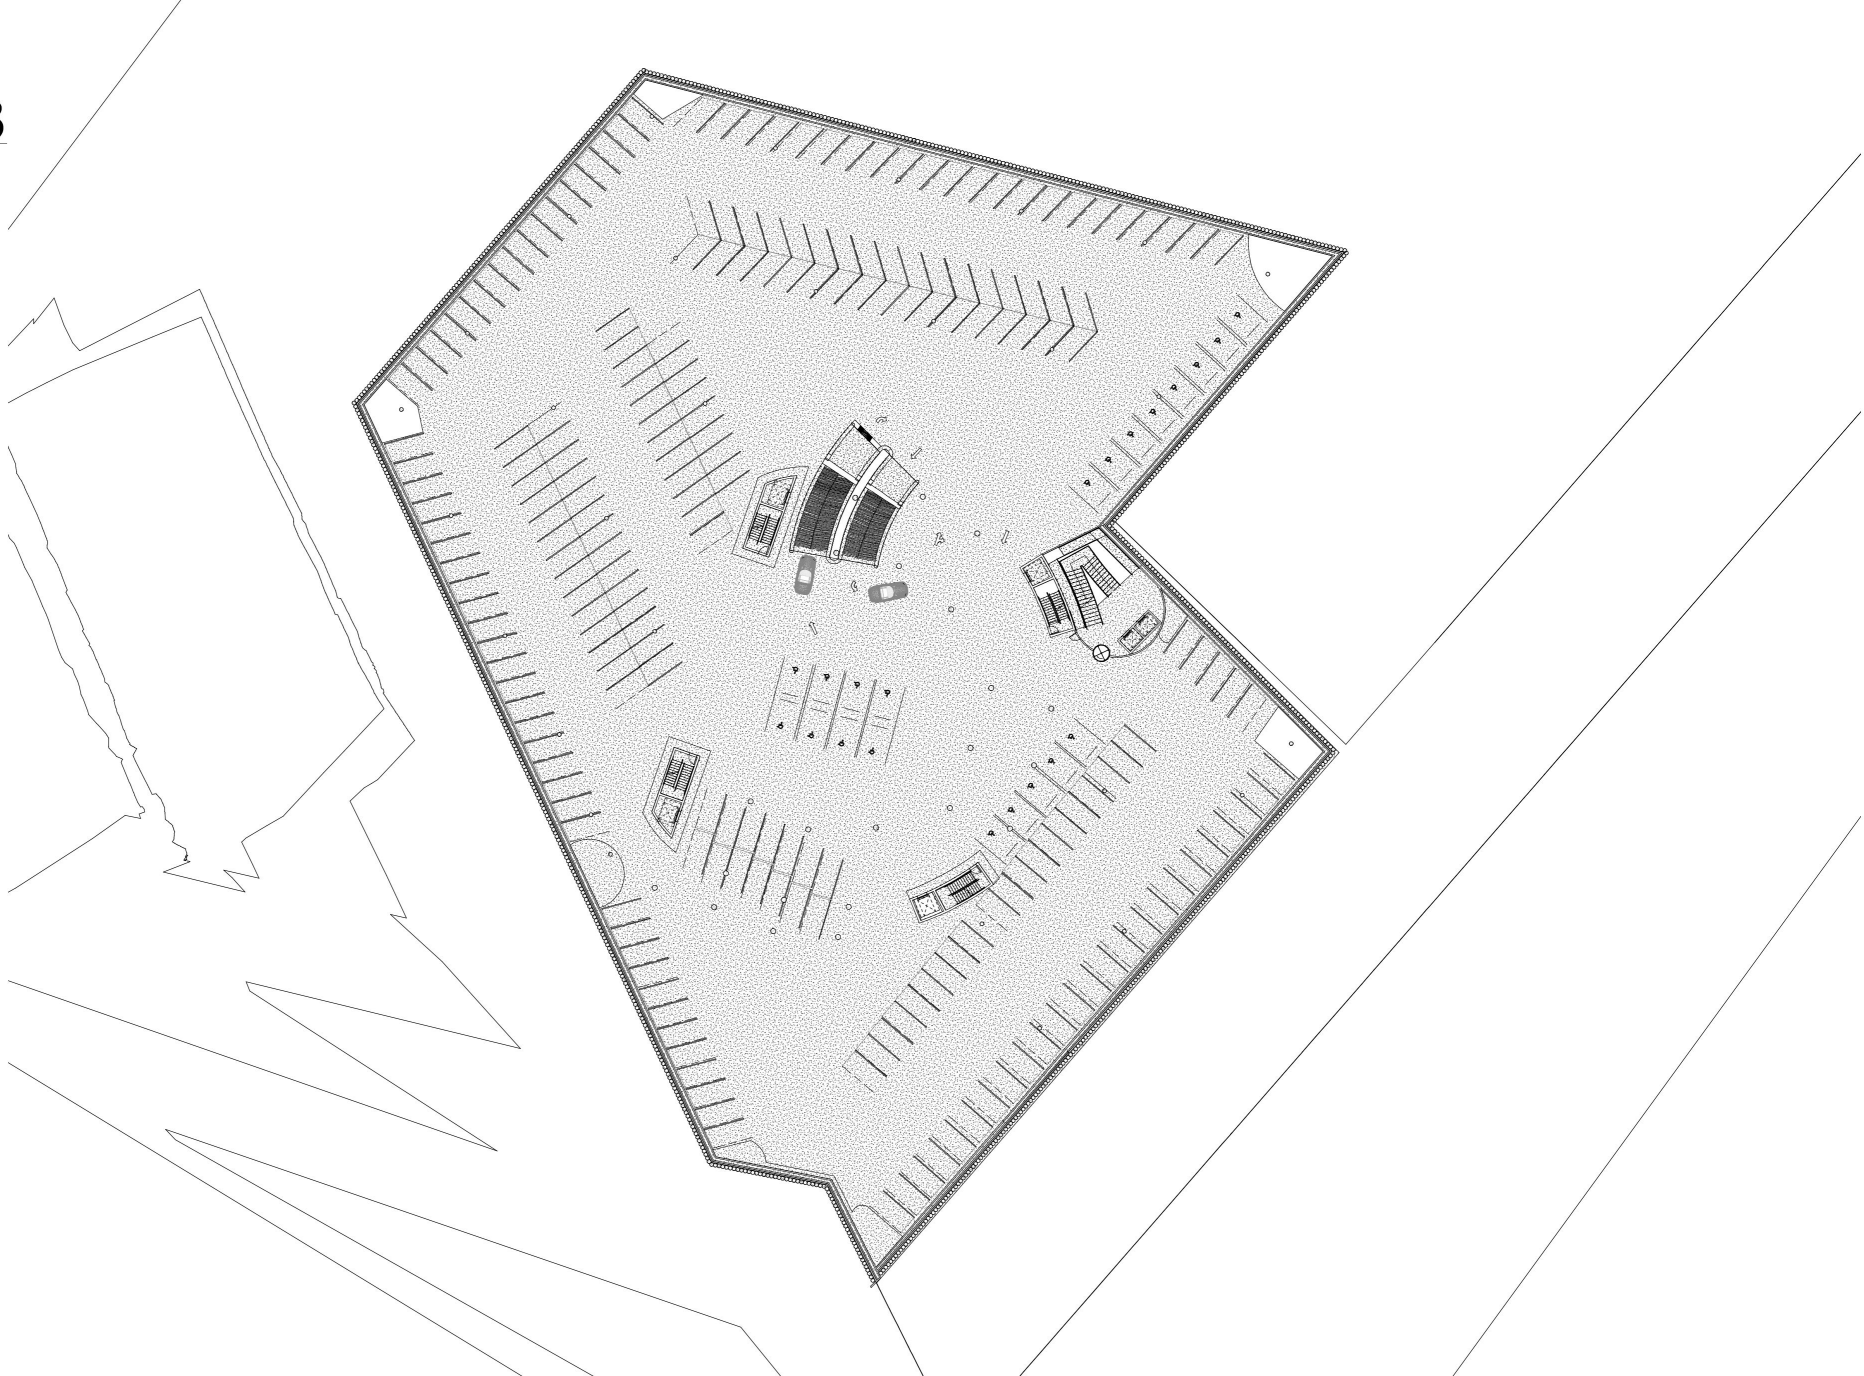





# Basement 4

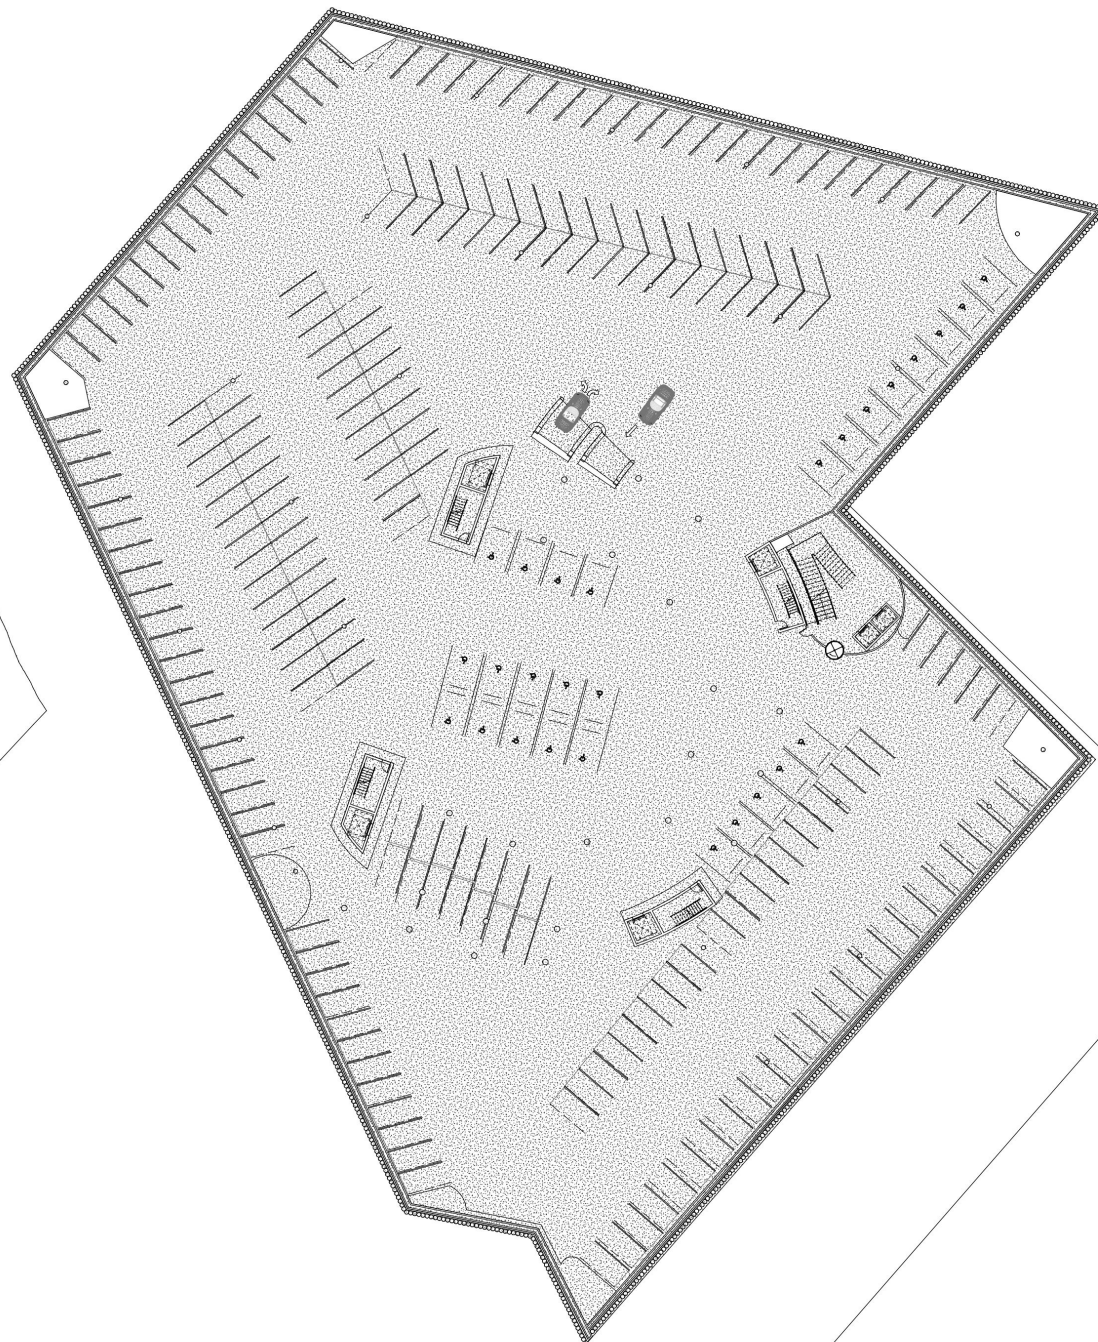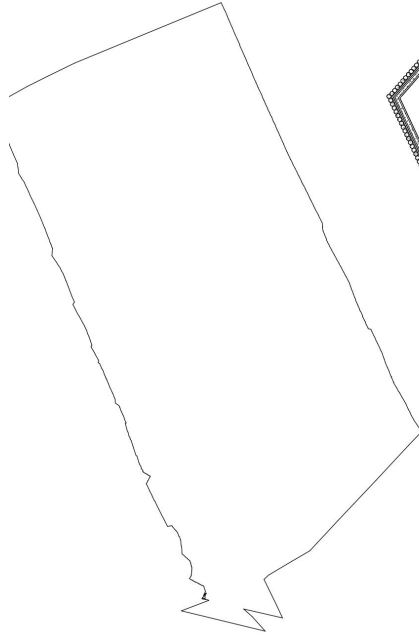

# Office space Sketch drawing

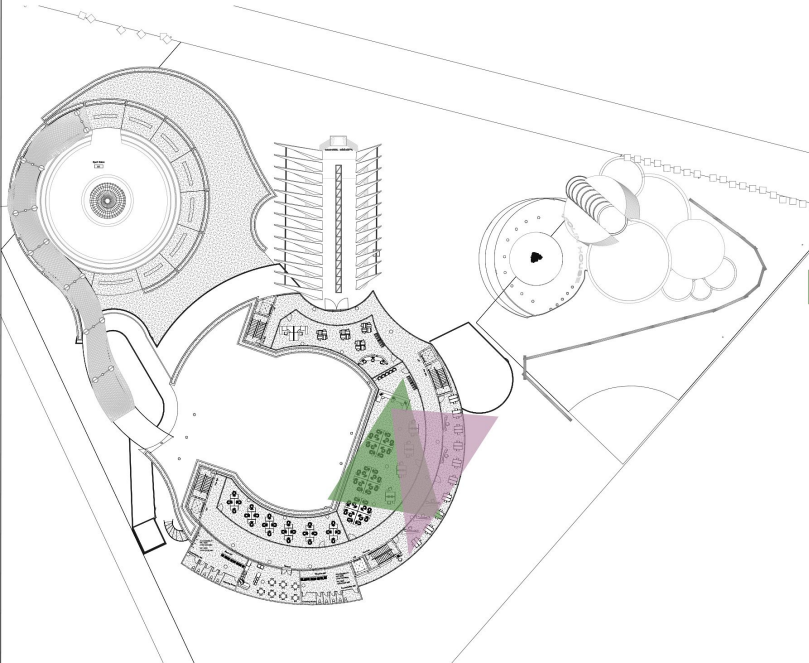


CAMERA1

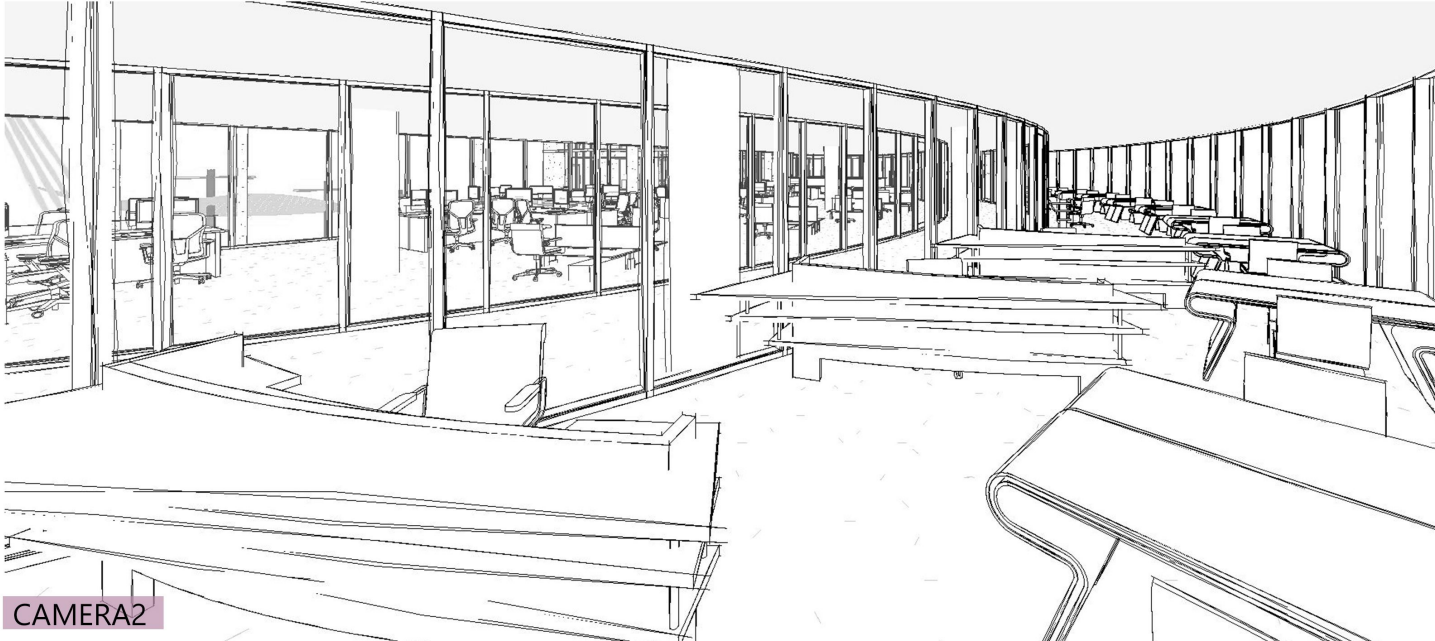

CAMERA2

- CAMERA1
- CAMERA2
- CAMERA3
- CAMERA4

# Office space Sketch drawing

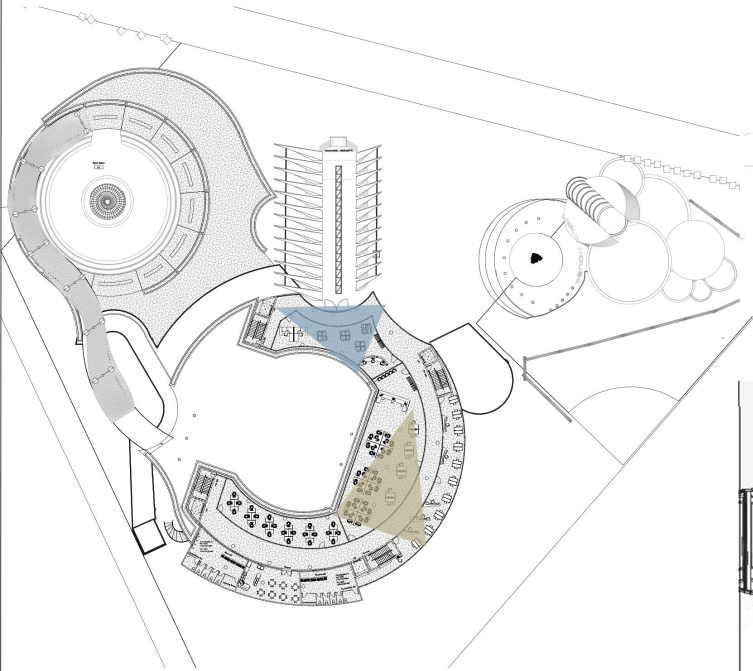


- CAMERA1
- CAMERA2
- CAMERA3
- CAMERA4

CAMERA3


CAMERA4



East Elevation

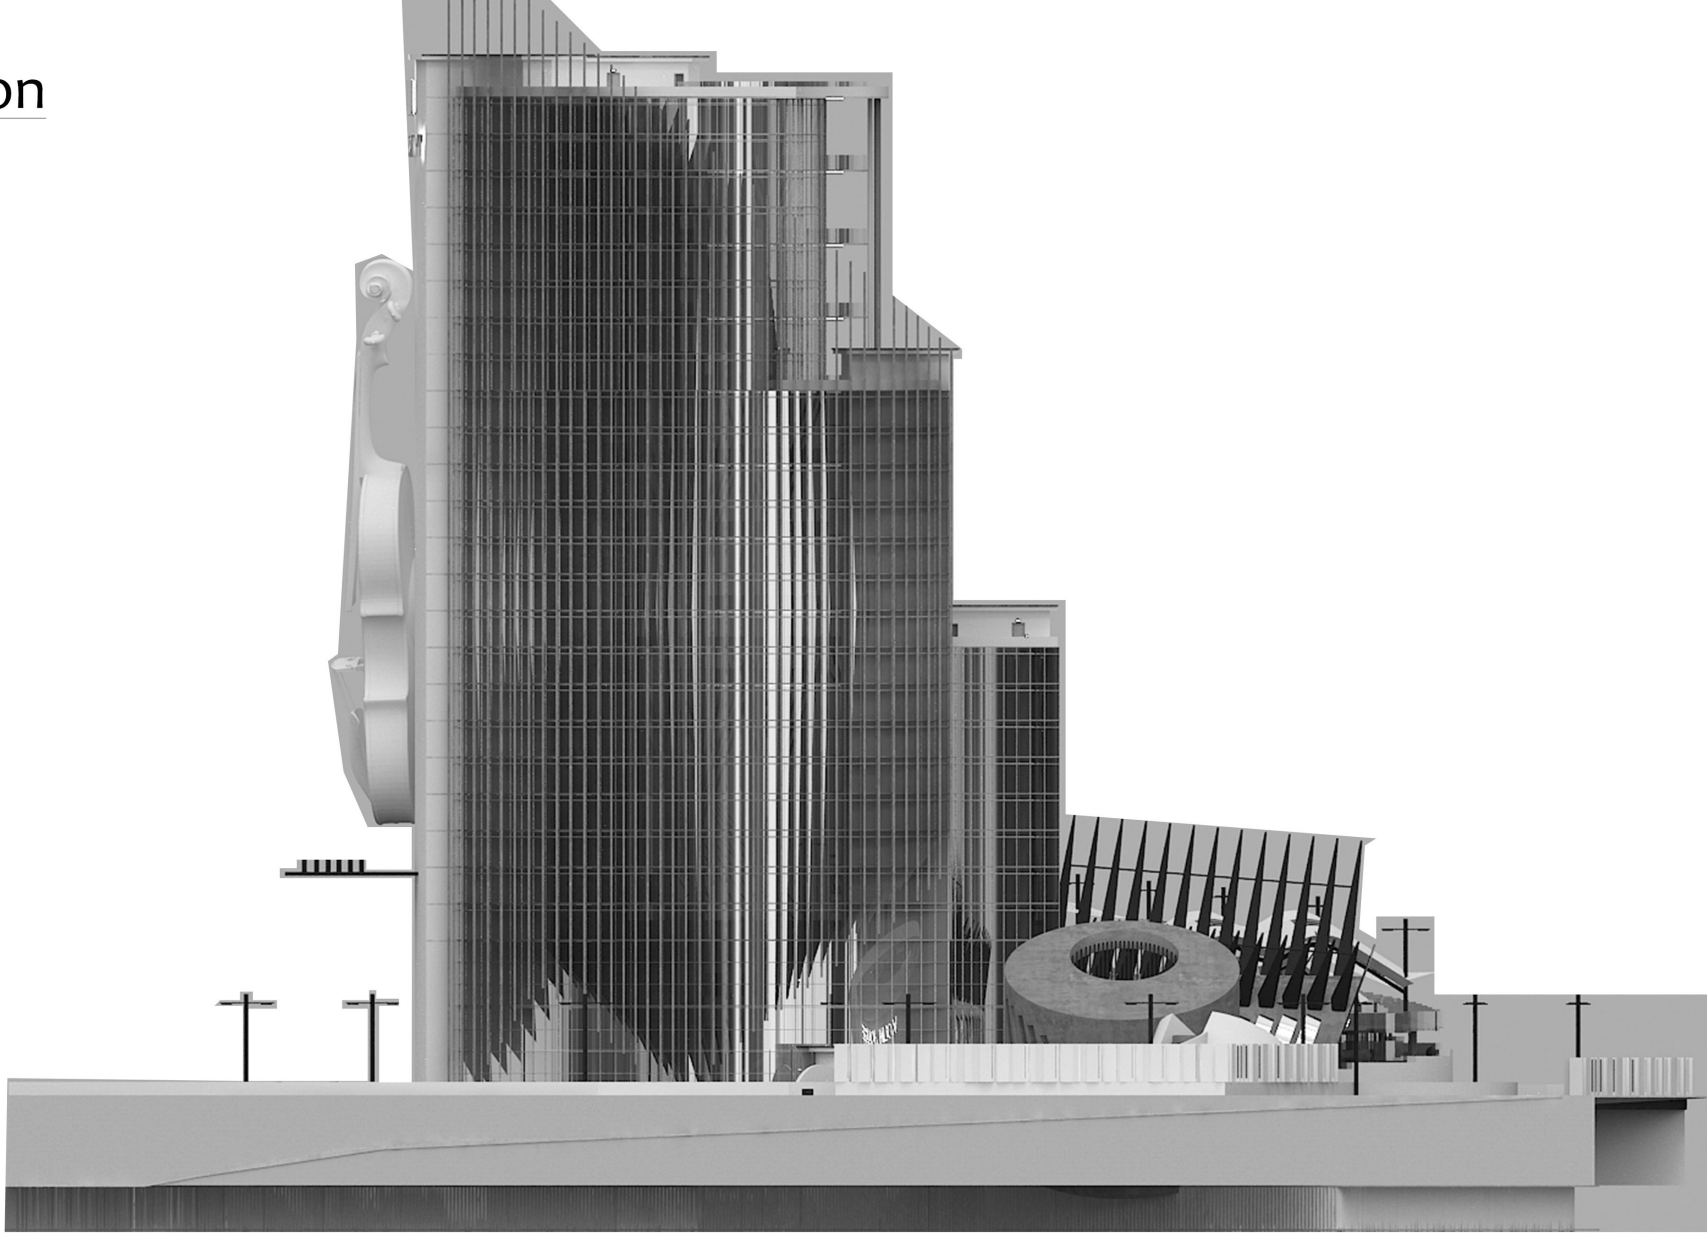

North Elevation

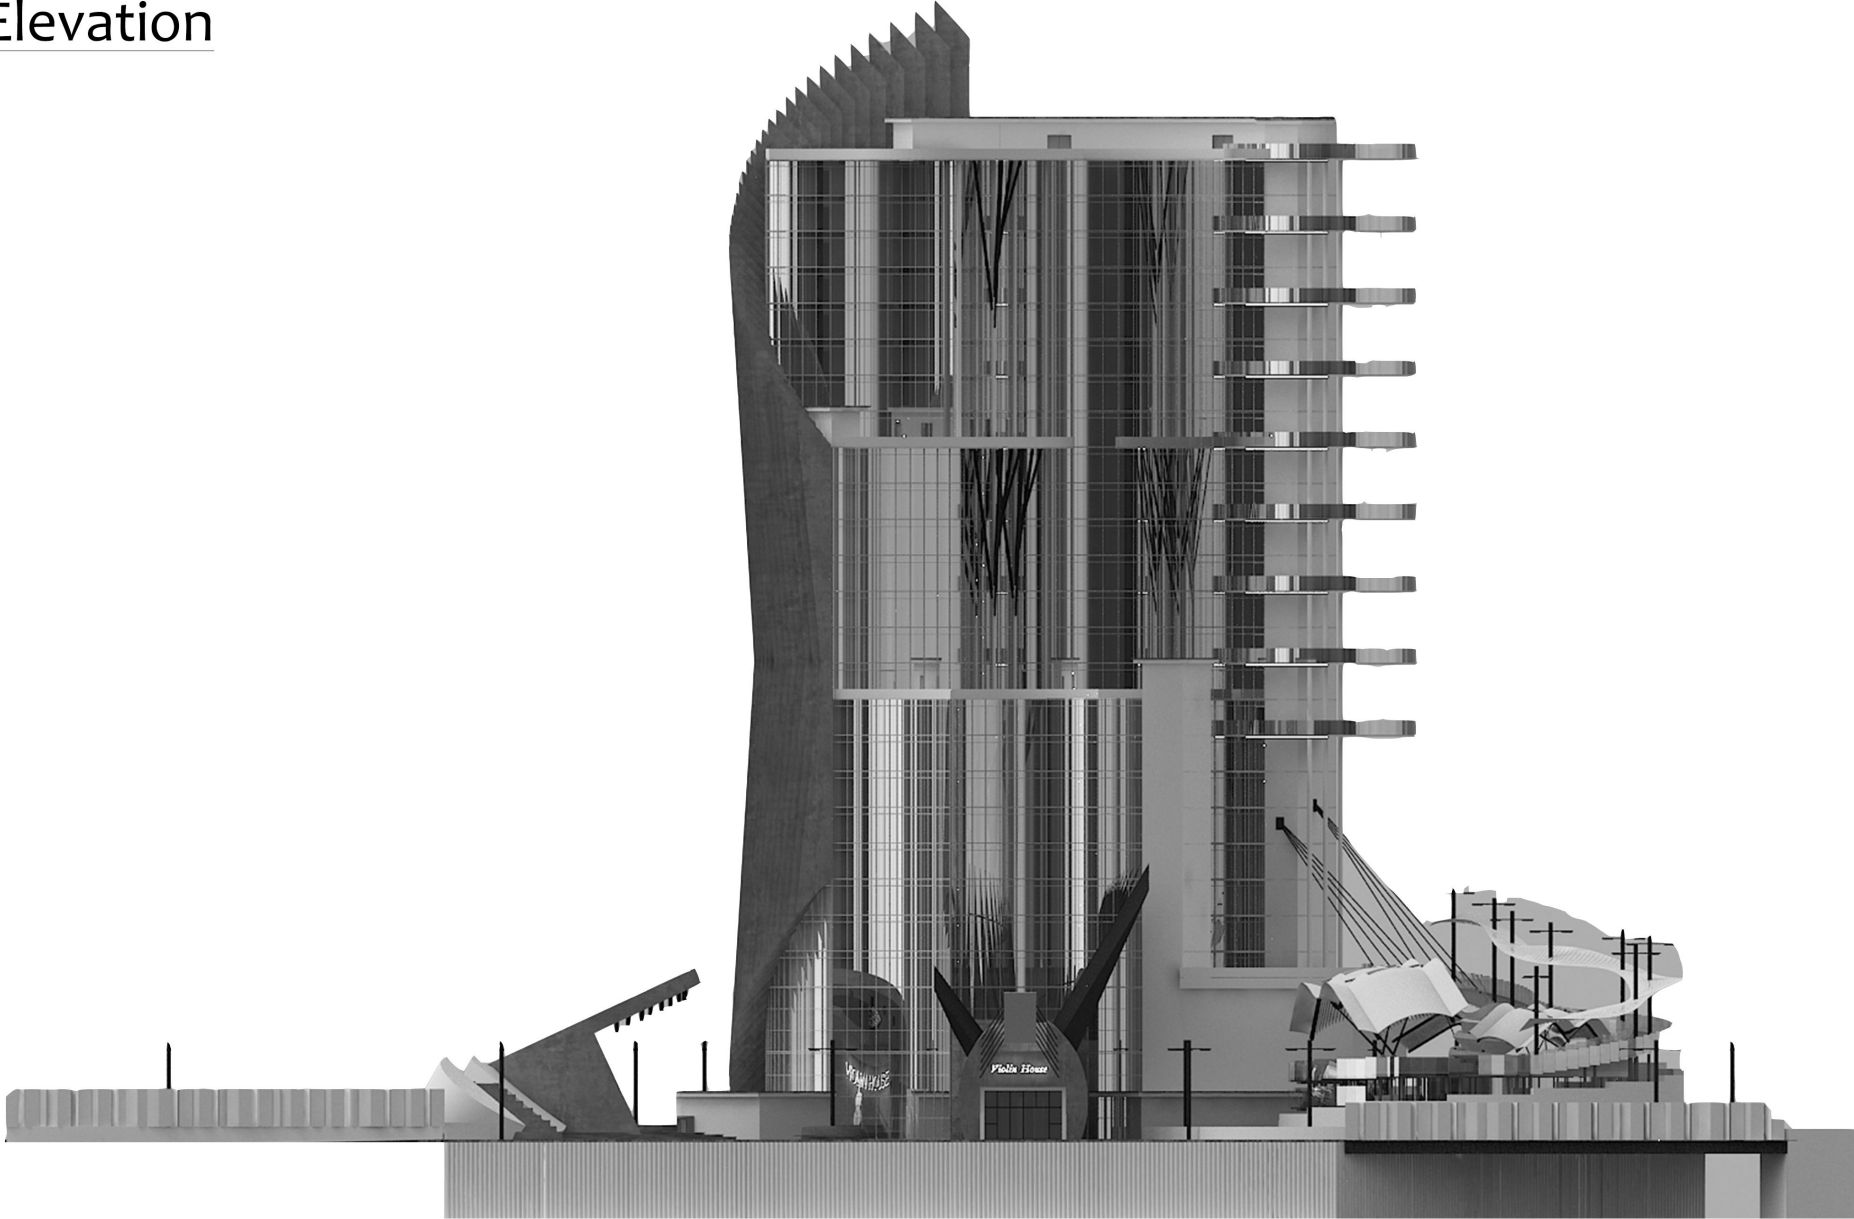



# South Elevation





West Elevation

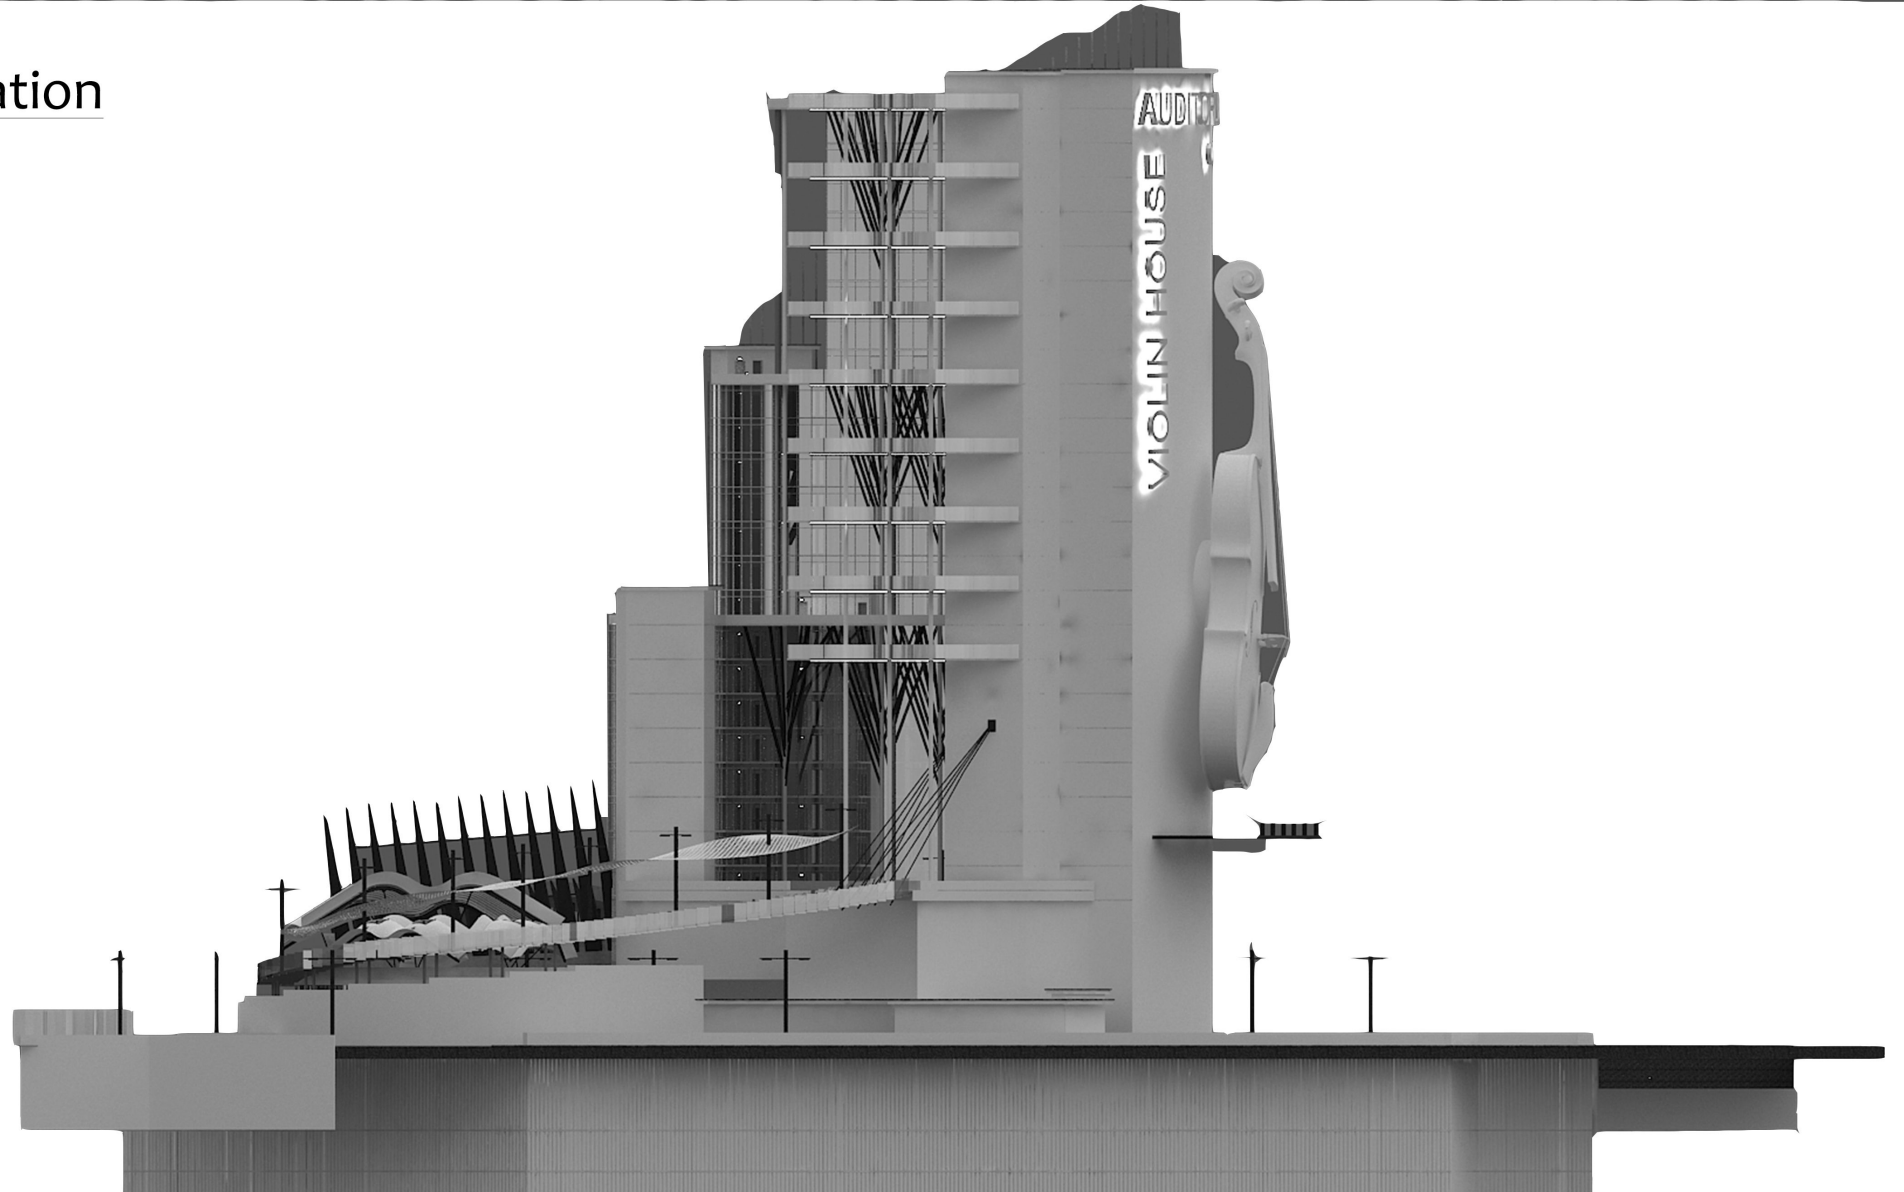

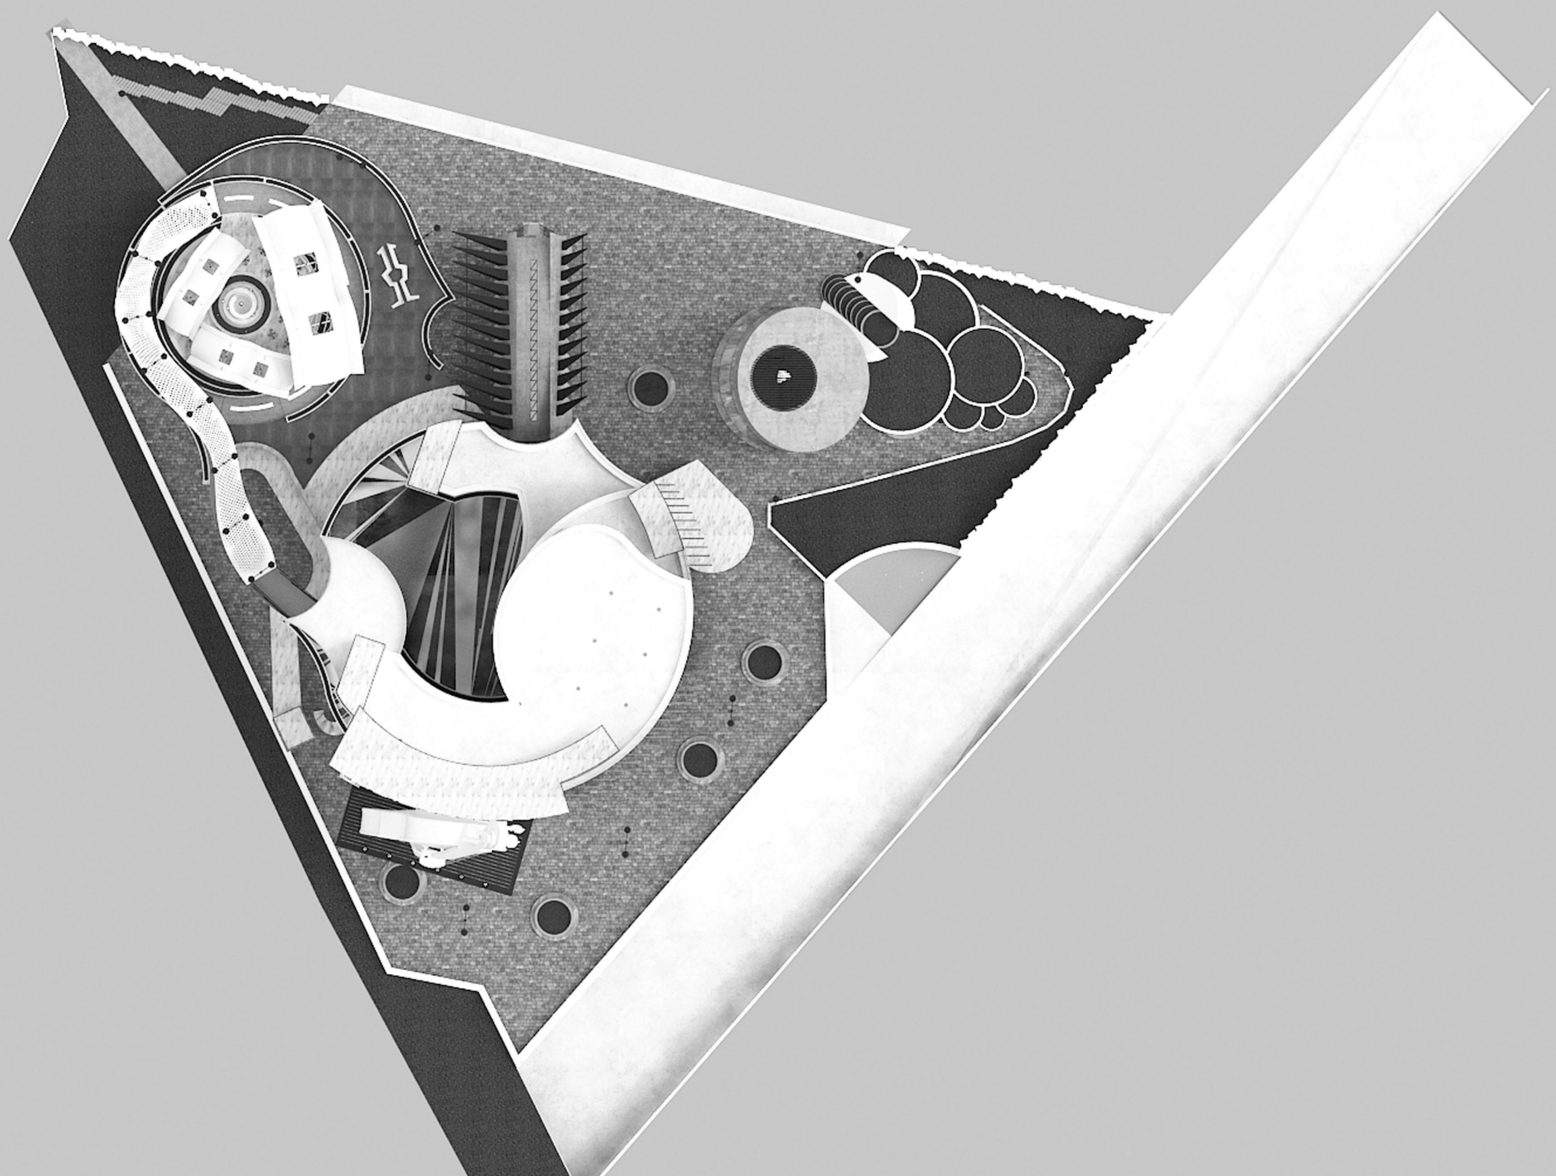

Top View 3 D Plan